


**Killbuck Township
S.W. Qtr. Section 6
T-8 N; R-7 W
Holmes County, Ohio**

SURVEYED FOR: Patricia Franks / Tina Owens


REFERENCES:
Deeds as shown

Plat Vol. 19 Page 3249
Plat Vol. 15 Page 131
Plat Vol. 12 Page 549
Unrecorded survey by Aaron Gerber dated Feb, 10, 2020.

Basis of Bearing from unrecorded survey by Aaron Gerber dated Feb, 10, 2020.

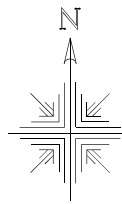

Scale 1"=50'

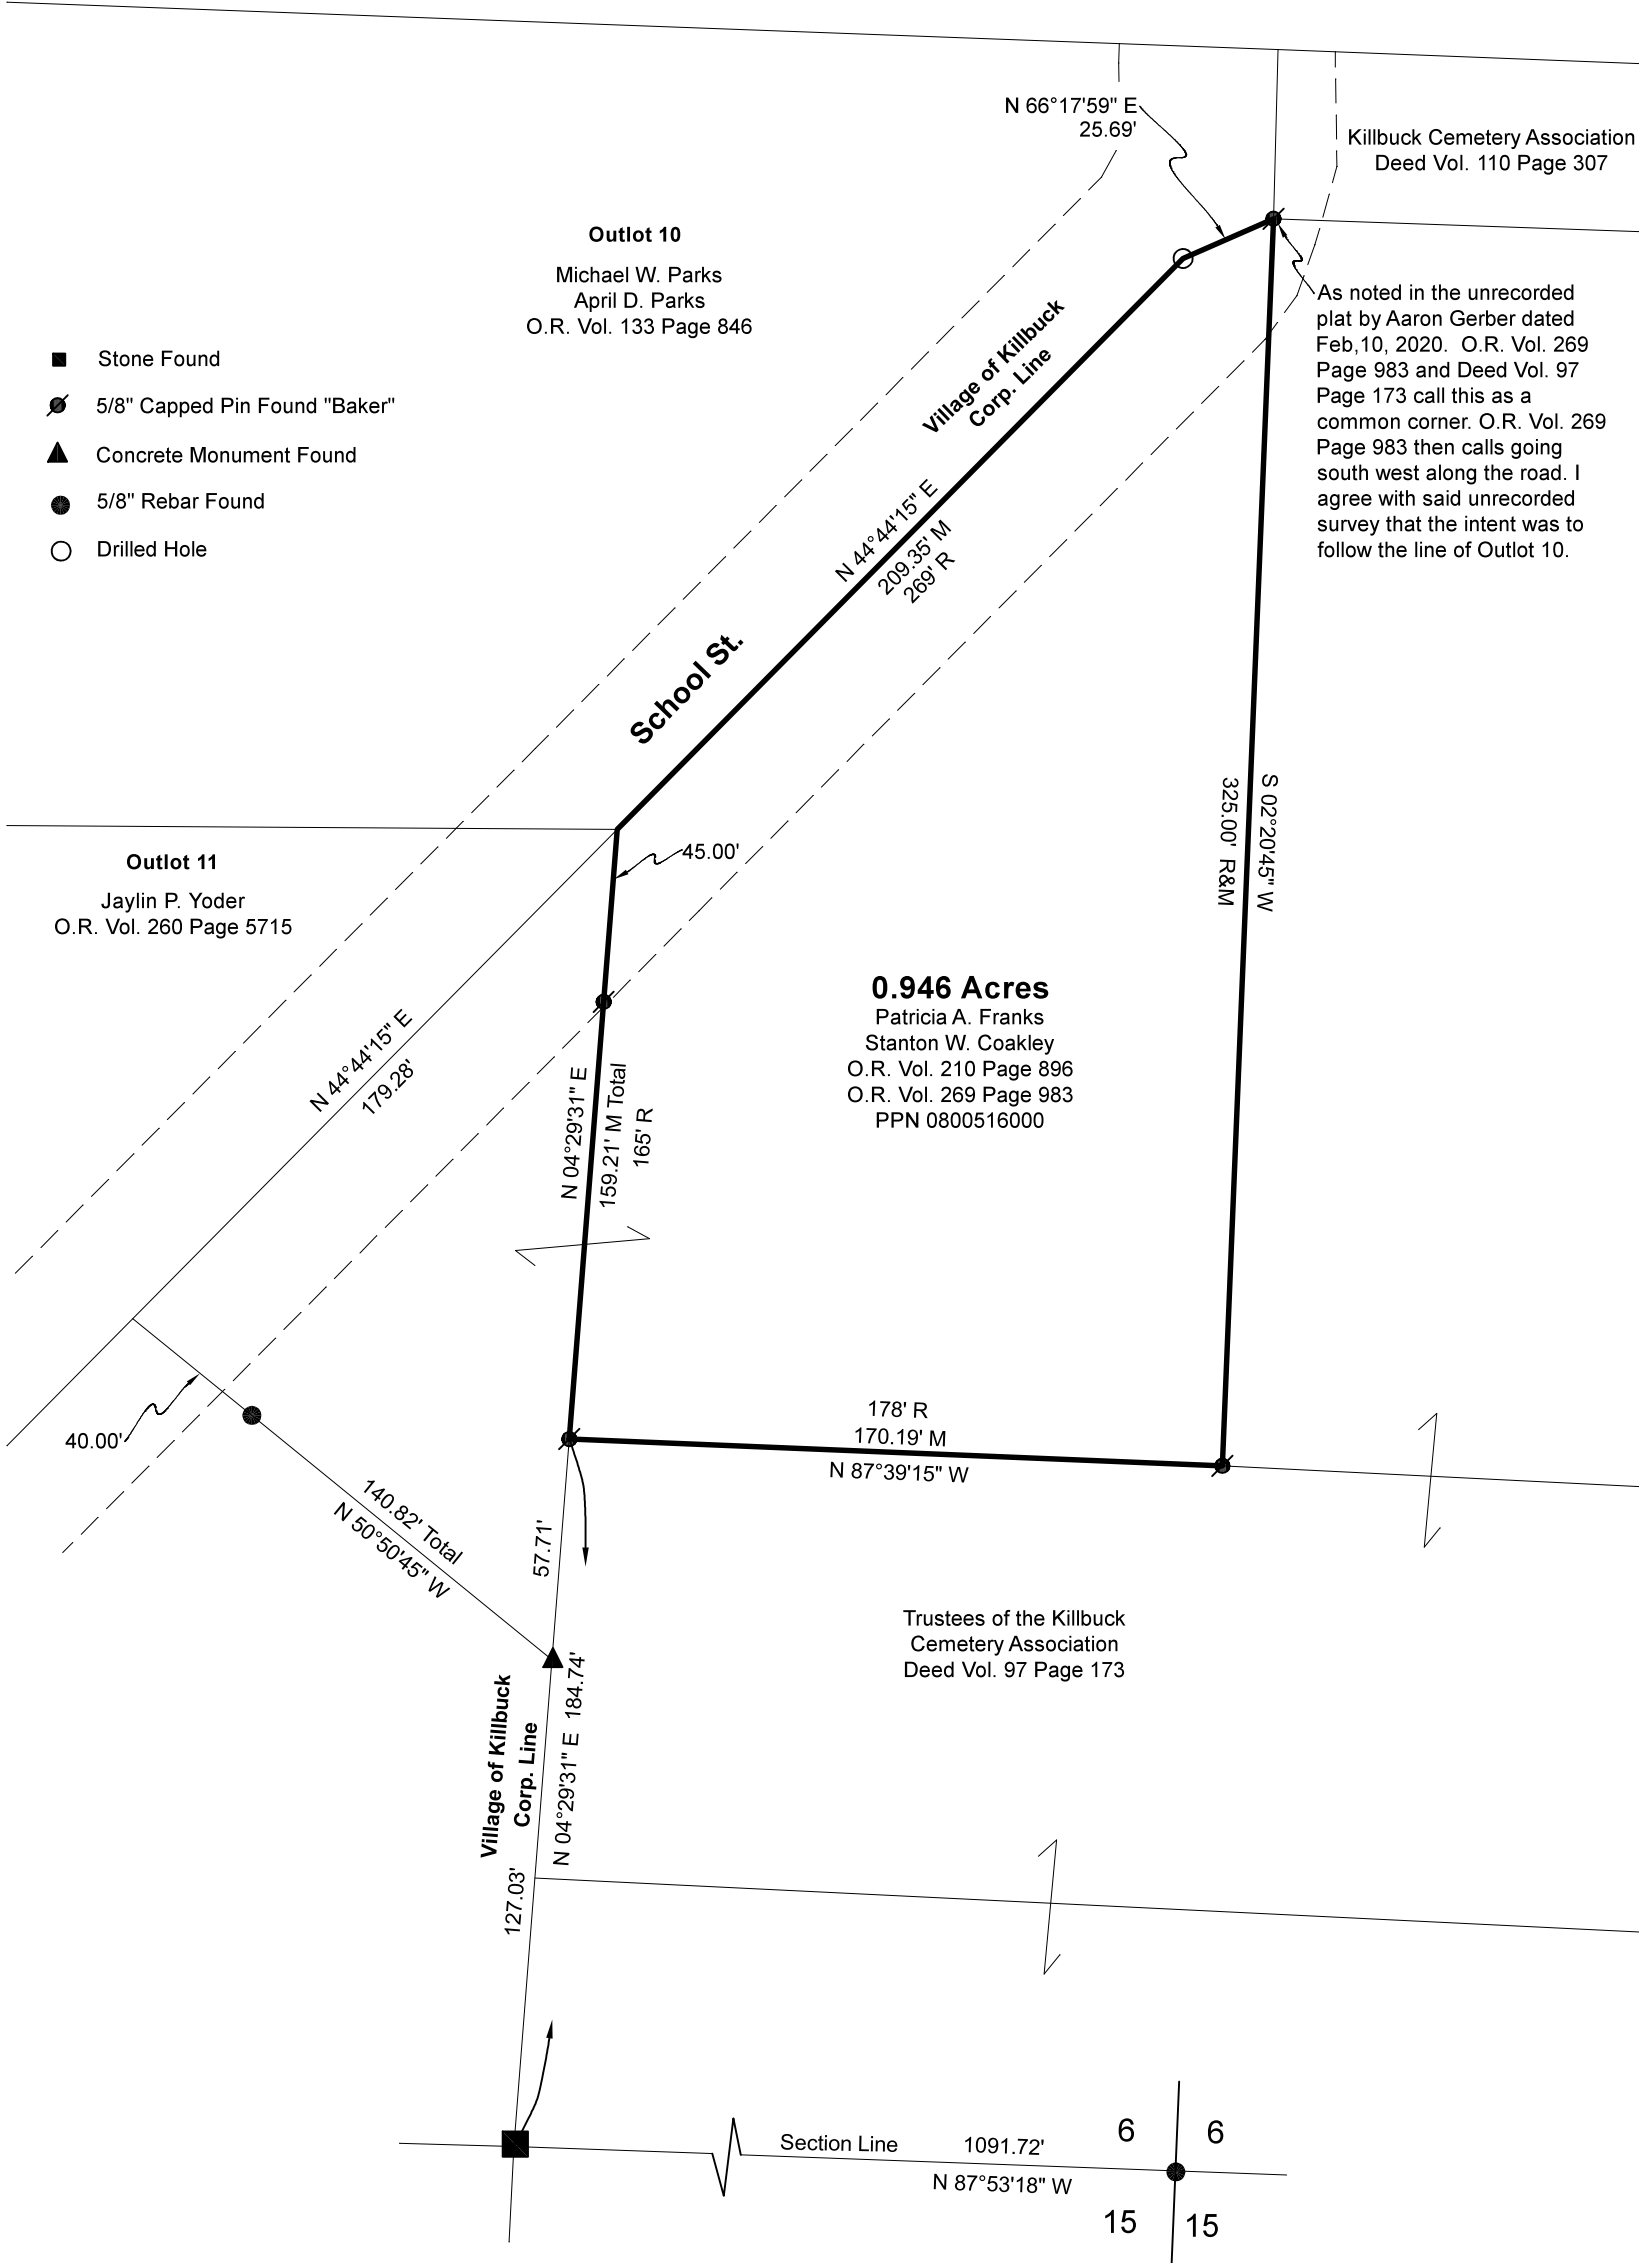

Pioneer Surveying & Services, LLC.
5434 Township Road 377
Millersburg, Ohio 44654
Phone: 330-231-0497
Email: caleb@pioneersurveyingandservices.com

I certify this survey to be correct to the best of my knowledge.

Caleb Jerome Galbraith P.S. 8703
Date: June 14, 2024
Job ID: 9924

