


VILLAGE OF KILLBUCK
KILLBUCK TOWNSHIP
S.W. QTR. SECTION 6
T-8 N; R-7 W
HOLMES COUNTY, OHIO

SURVEYED FOR: CORY MILLER

REFERENCES

DEED VOL. 90 PAGE 39
DEED VOL. 110 PAGE 307
PLAT VOL. 19 PAGE 5454

BASIS OF BEARINGS FROM OHIO STATE
PLANE COORDINATE SYSTEM, NORTH ZONE,
N.A.D. 83, 2011 ADJUSTMENT

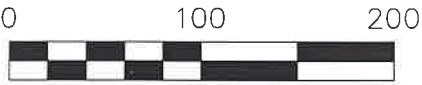


SCALE: 1"=100'

- STONE FOUND
- P.K. NAIL FOUND
- 5/8" REBAR FOUND
UNLESS OTHERWISE NOTED
- MAG NAIL SET
- 5/8" REBAR SET WITH I.D. CAP
- I.D. CAP MARKED "BAKER
SURVEYING LLC"



I CERTIFY THIS SURVEY TO BE CORRECT
TO THE BEST OF MY KNOWLEDGE.

Donald C. Baker
DONALD C. BAKER P.S. 6938
DATE: JULY 22, 2025
DATE: ADDED EASEMENT NOV. 19, 2025
KES
FILE NAME: WORK7\S-359-25\CNK\SMC

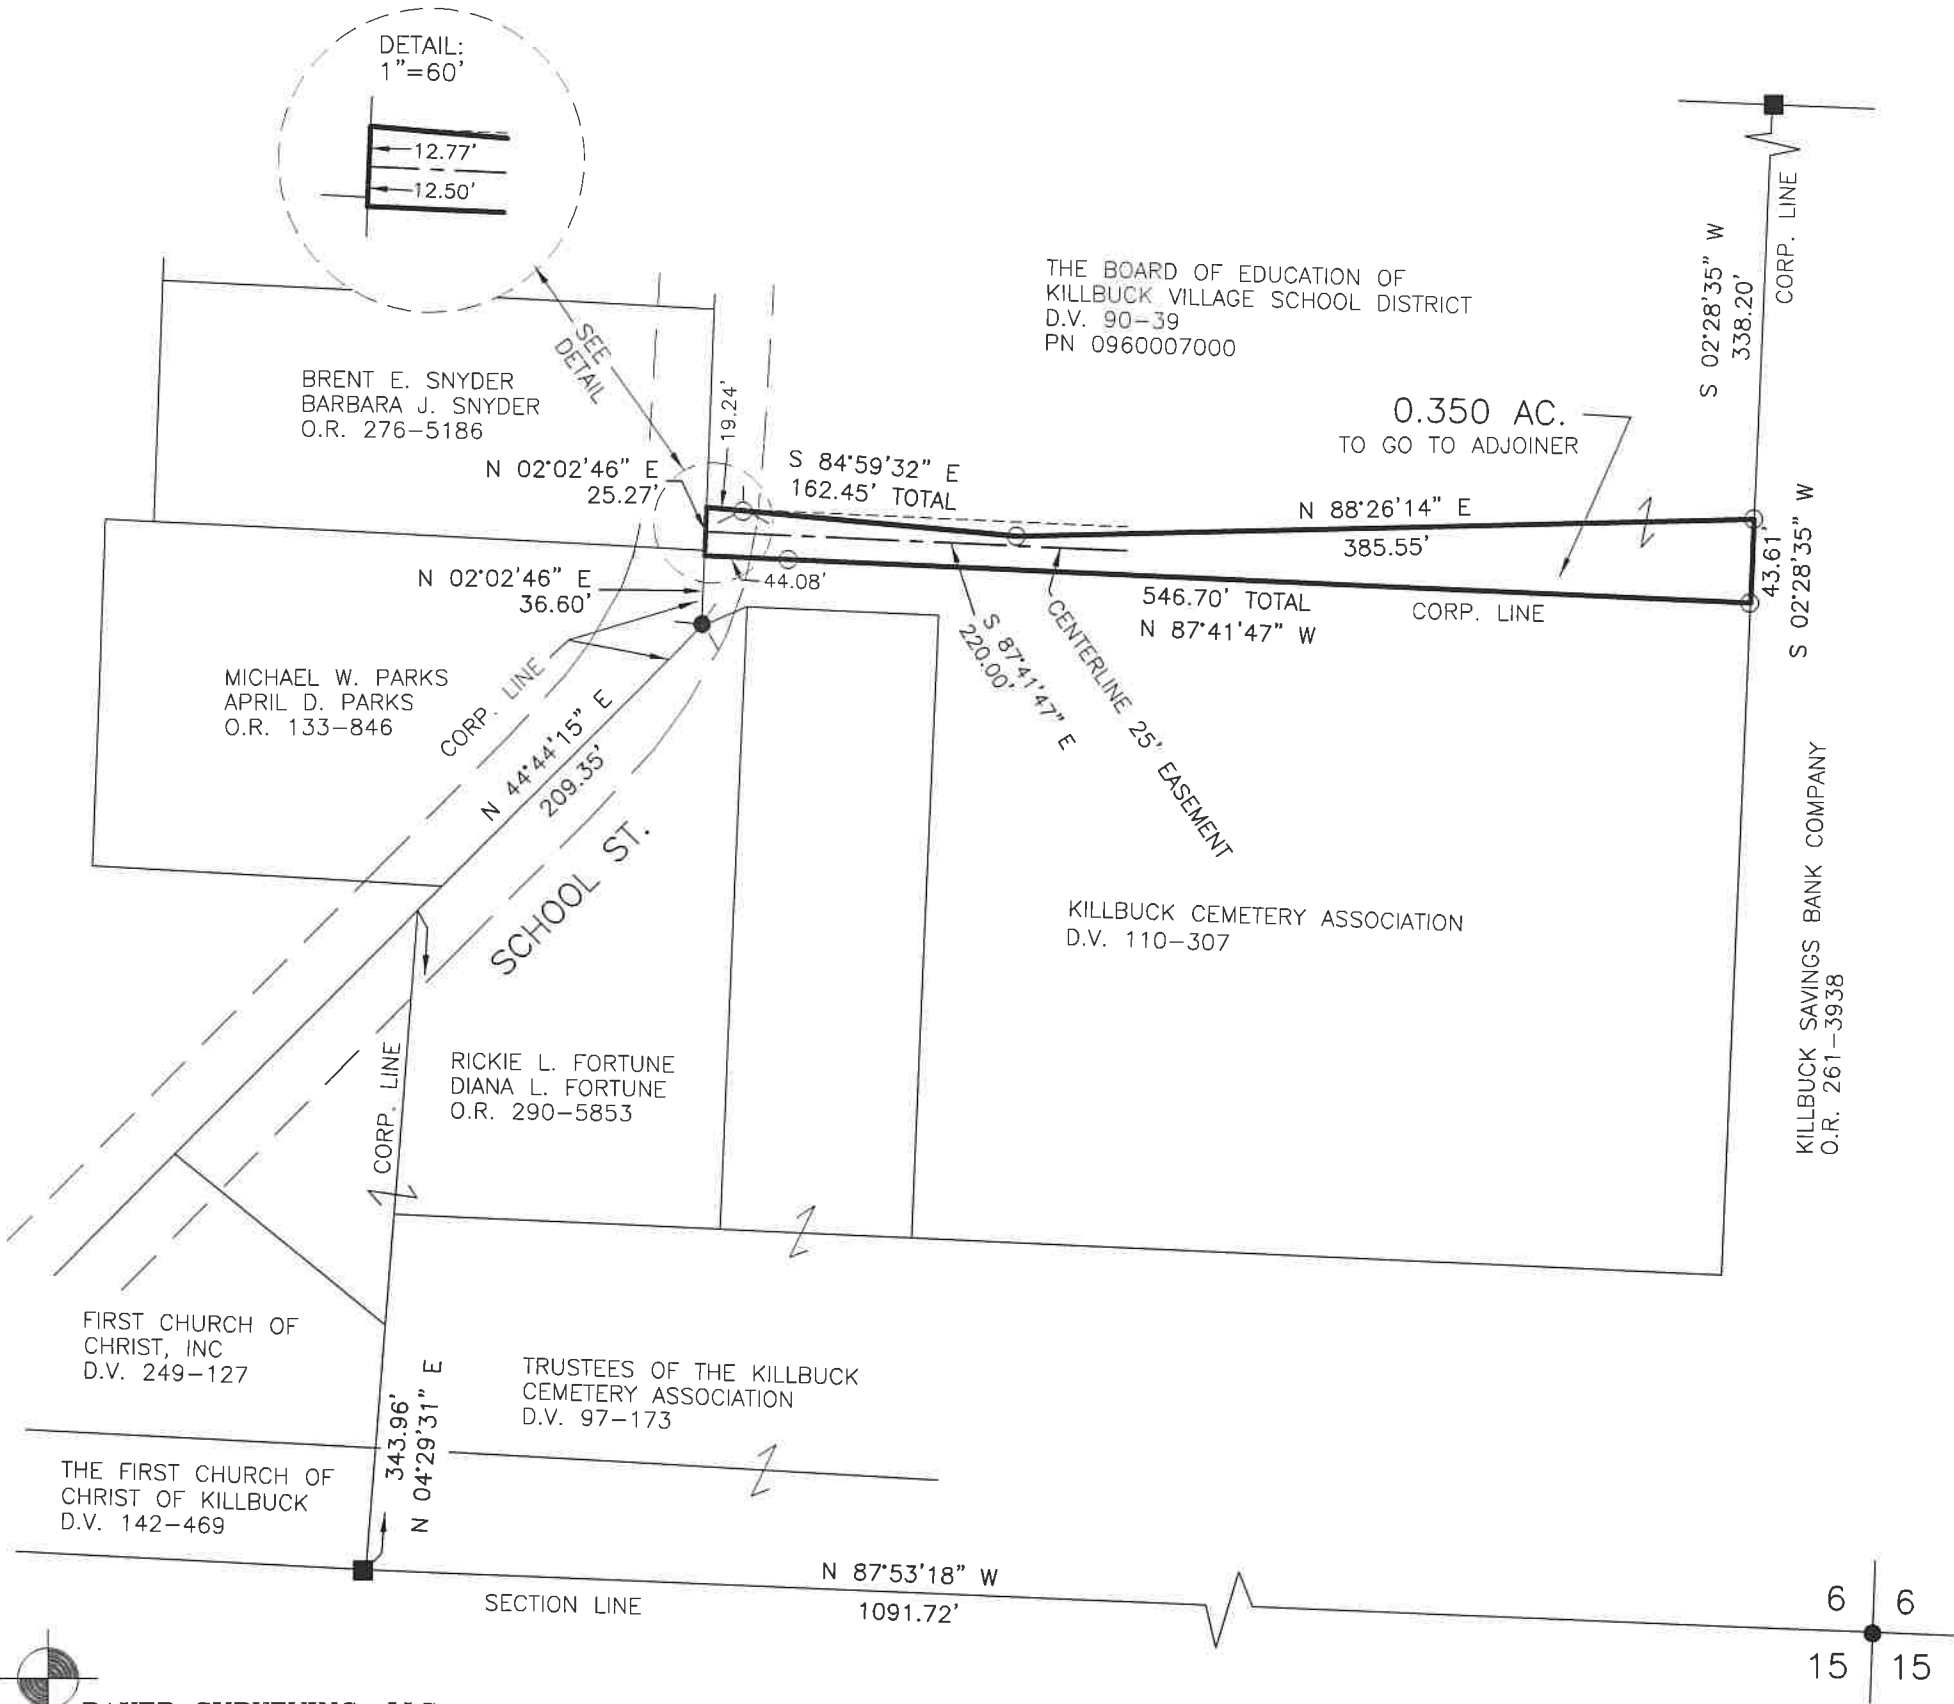

BAKER SURVEYING, LLC
138 N. CLAY STREET
MILLERSBURG, OHIO 44654
PH. 330-674-4788
EMAIL: bakersurveying@gmail.com

- MASTER PLAT
- 1) CONVEY 0.350 ACRE PARCEL
 - 2) CONVEY 25' EASEMENT