



KILLBUCK TOWNSHIP
N.E., S.E. & S.W. QTRS. SECTION 6
N.W. QTR. SECTION 7
T-8 N; R-7 W
HOLMES COUNTY, OHIO
SURVEYED FOR CHIEF KILLBUCK HOLDINGS, LLC

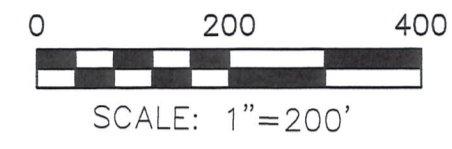

- P.K. NAIL FOUND
- ▲ R.R. SPIKE FOUND
- 5/8" REBAR FOUND UNLESS OTHERWISE NOTED

REFERENCES

- DEED VOL. 178 PAGE 655
- DEED VOL. 234 PAGE 756
- O.R. VOL. 259 PAGE 5719
- O.R. VOL. 267 PAGE 3270
- PLAT VOL. 6 PAGE 56
- PLAT VOL. 5 PAGE 108
- PLAT VOL. 17 PAGE 354
- PLAT VOL. 10 PAGE 59
- PLAT VOL. 2A PAGE 143
- PLAT VOL. 17 PAGE 345
- PLAT VOL. 15 PAGE 157
- PLAT VOL. 7 PAGE 441
- PLAT VOL. 19 PAGE 1193
- PLAT VOL. 19 PAGE 887
- PLAT VOL. 19 PAGE 157
- PLAT VOL. 19 PAGE 2718
- PLAT VOL. 19 PAGE 3716
- PLAT VOL. 2 PAGE 560
- PLAT VOL. 2 PAGE 561
- BEARINGS FROM PLAT VOL. 2 PAGE 560

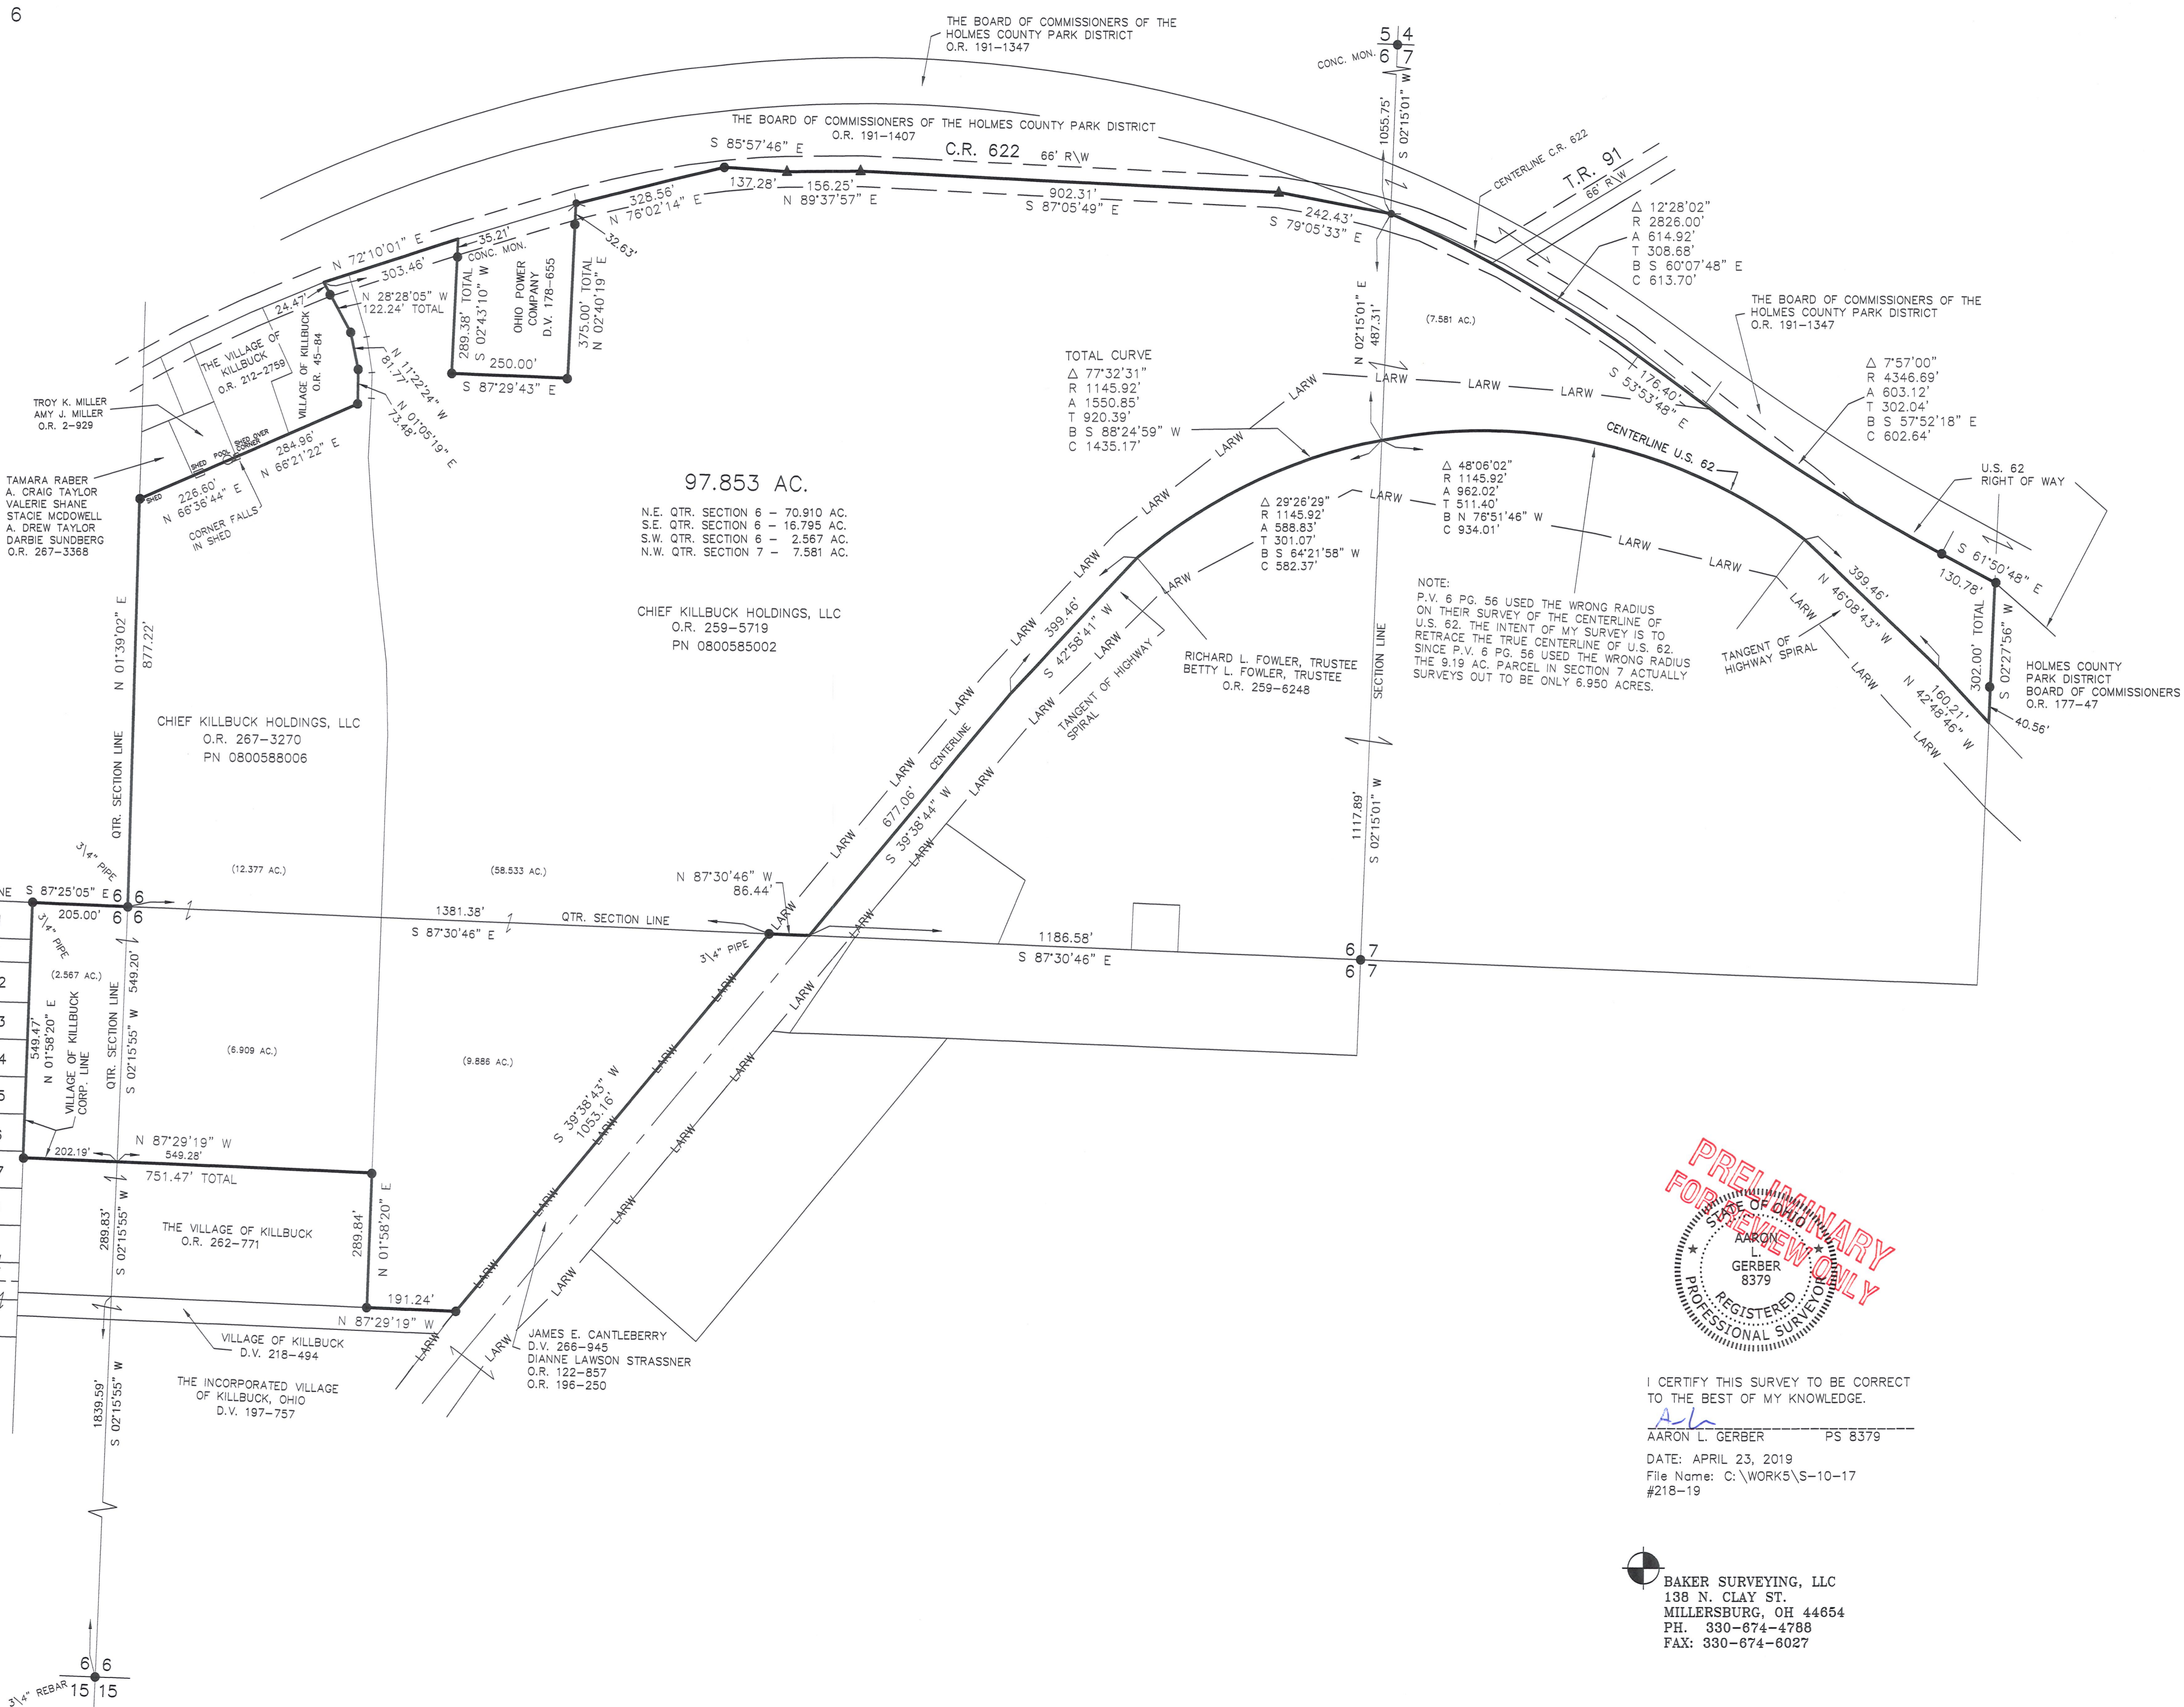

- 41 GAIL E. and ZONA FAYE PATTERSON D.V. 239-644
- 42 NORMA THREET O.R. 244-3354
- 43 PAMELA S. BASINGER, TRUSTEE O.R. 261-5530
- 44 LORRAINE M. COOL MARGARET D. ROSE O.R. 208-185
- 45 HAROLD W. and DEBORAH J. BUTLER D.V. 201-358
- 46 HAROLD and DEBORAH J. BUTLER O.R. 35-348
- 47 MARY E. WAGERS O.R. 254-5661



I CERTIFY THIS SURVEY TO BE CORRECT TO THE BEST OF MY KNOWLEDGE.

Aaron L. Gerber PS 8379
 DATE: APRIL 23, 2019
 File Name: C:\WORK5\S-10-17
 #218-19

BAKER SURVEYING, LLC
 138 N. CLAY ST.
 MILLERSBURG, OH 44654
 PH. 330-874-4788
 FAX: 330-874-6027