


KILLBUCK TOWNSHIP  
 HOLMES COUNTY, OHIO  
 SECTION 8, T-8N, R-7W

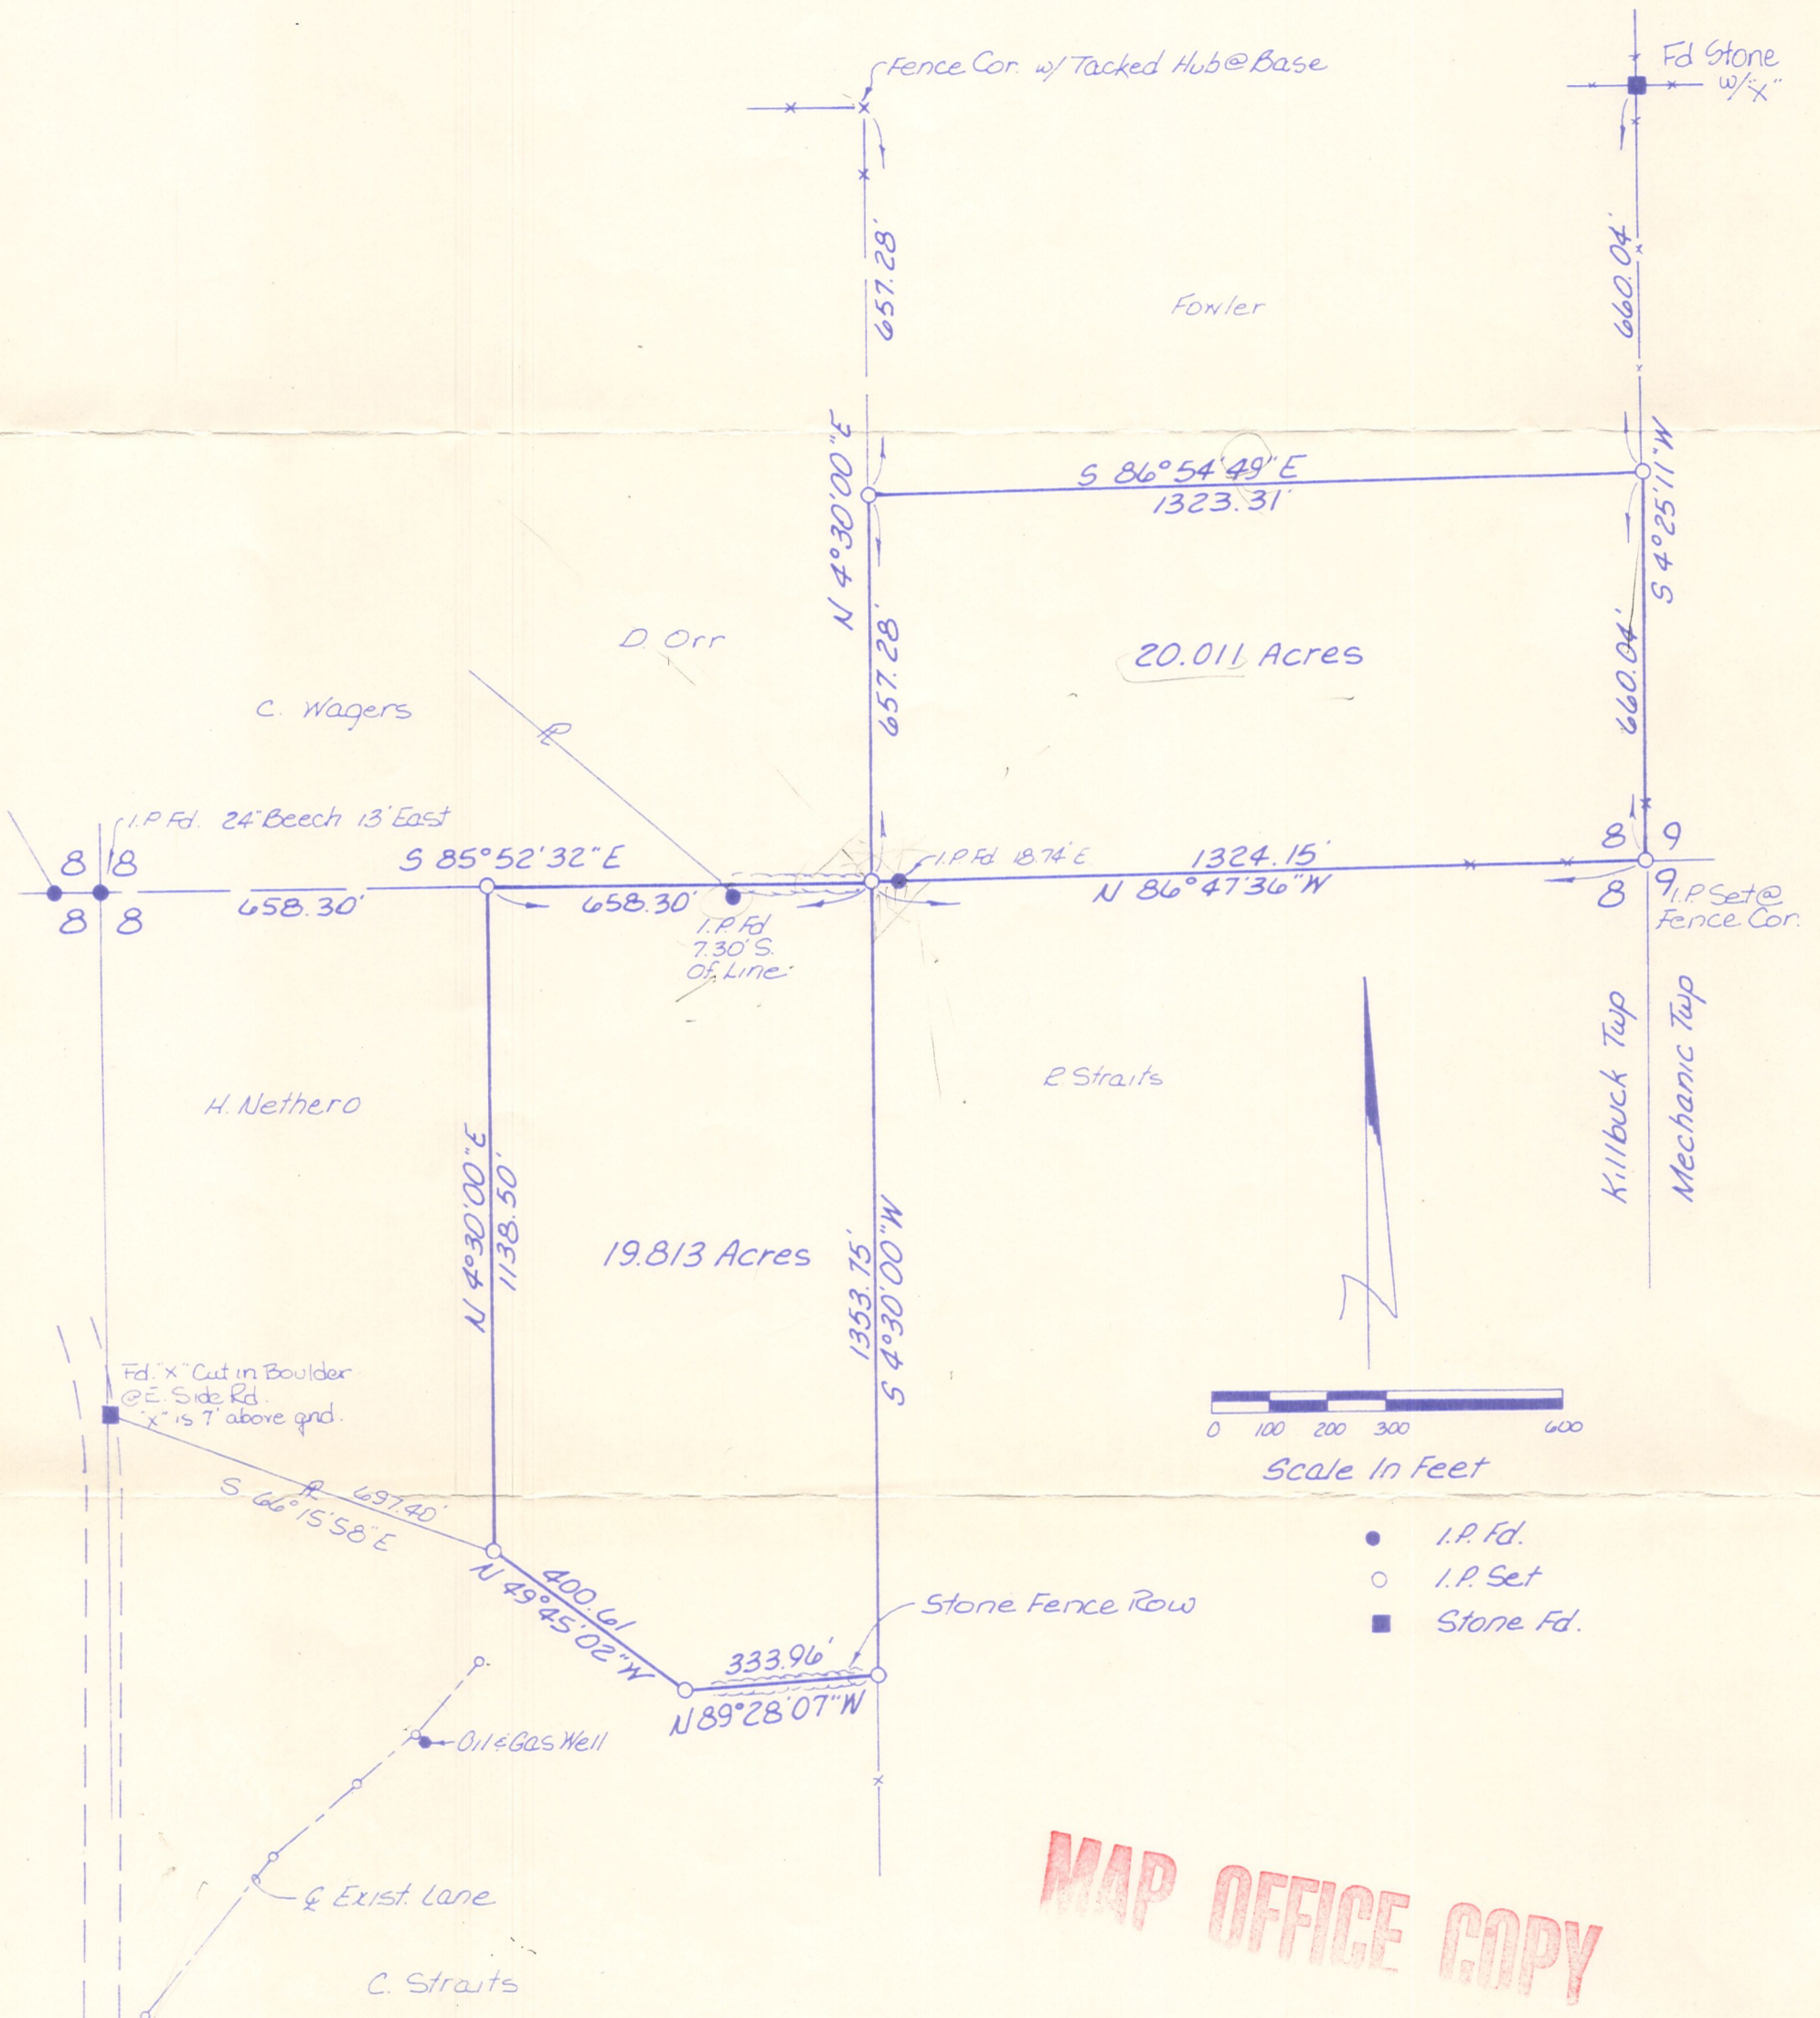

I Certify This Plat And Survey To Be Correct  
 To The Best Of My Knowledge

William H. Long Dec. 8, 1981  
 William H. Long R.S. 6505  
 RD#1 Box 69A  
 Big Prairie, Ohio 44611