


KILLBUCK TOWNSHIP
 HOLMES COUNTY, OHIO
 SECTION 8, T-8N, R-7W

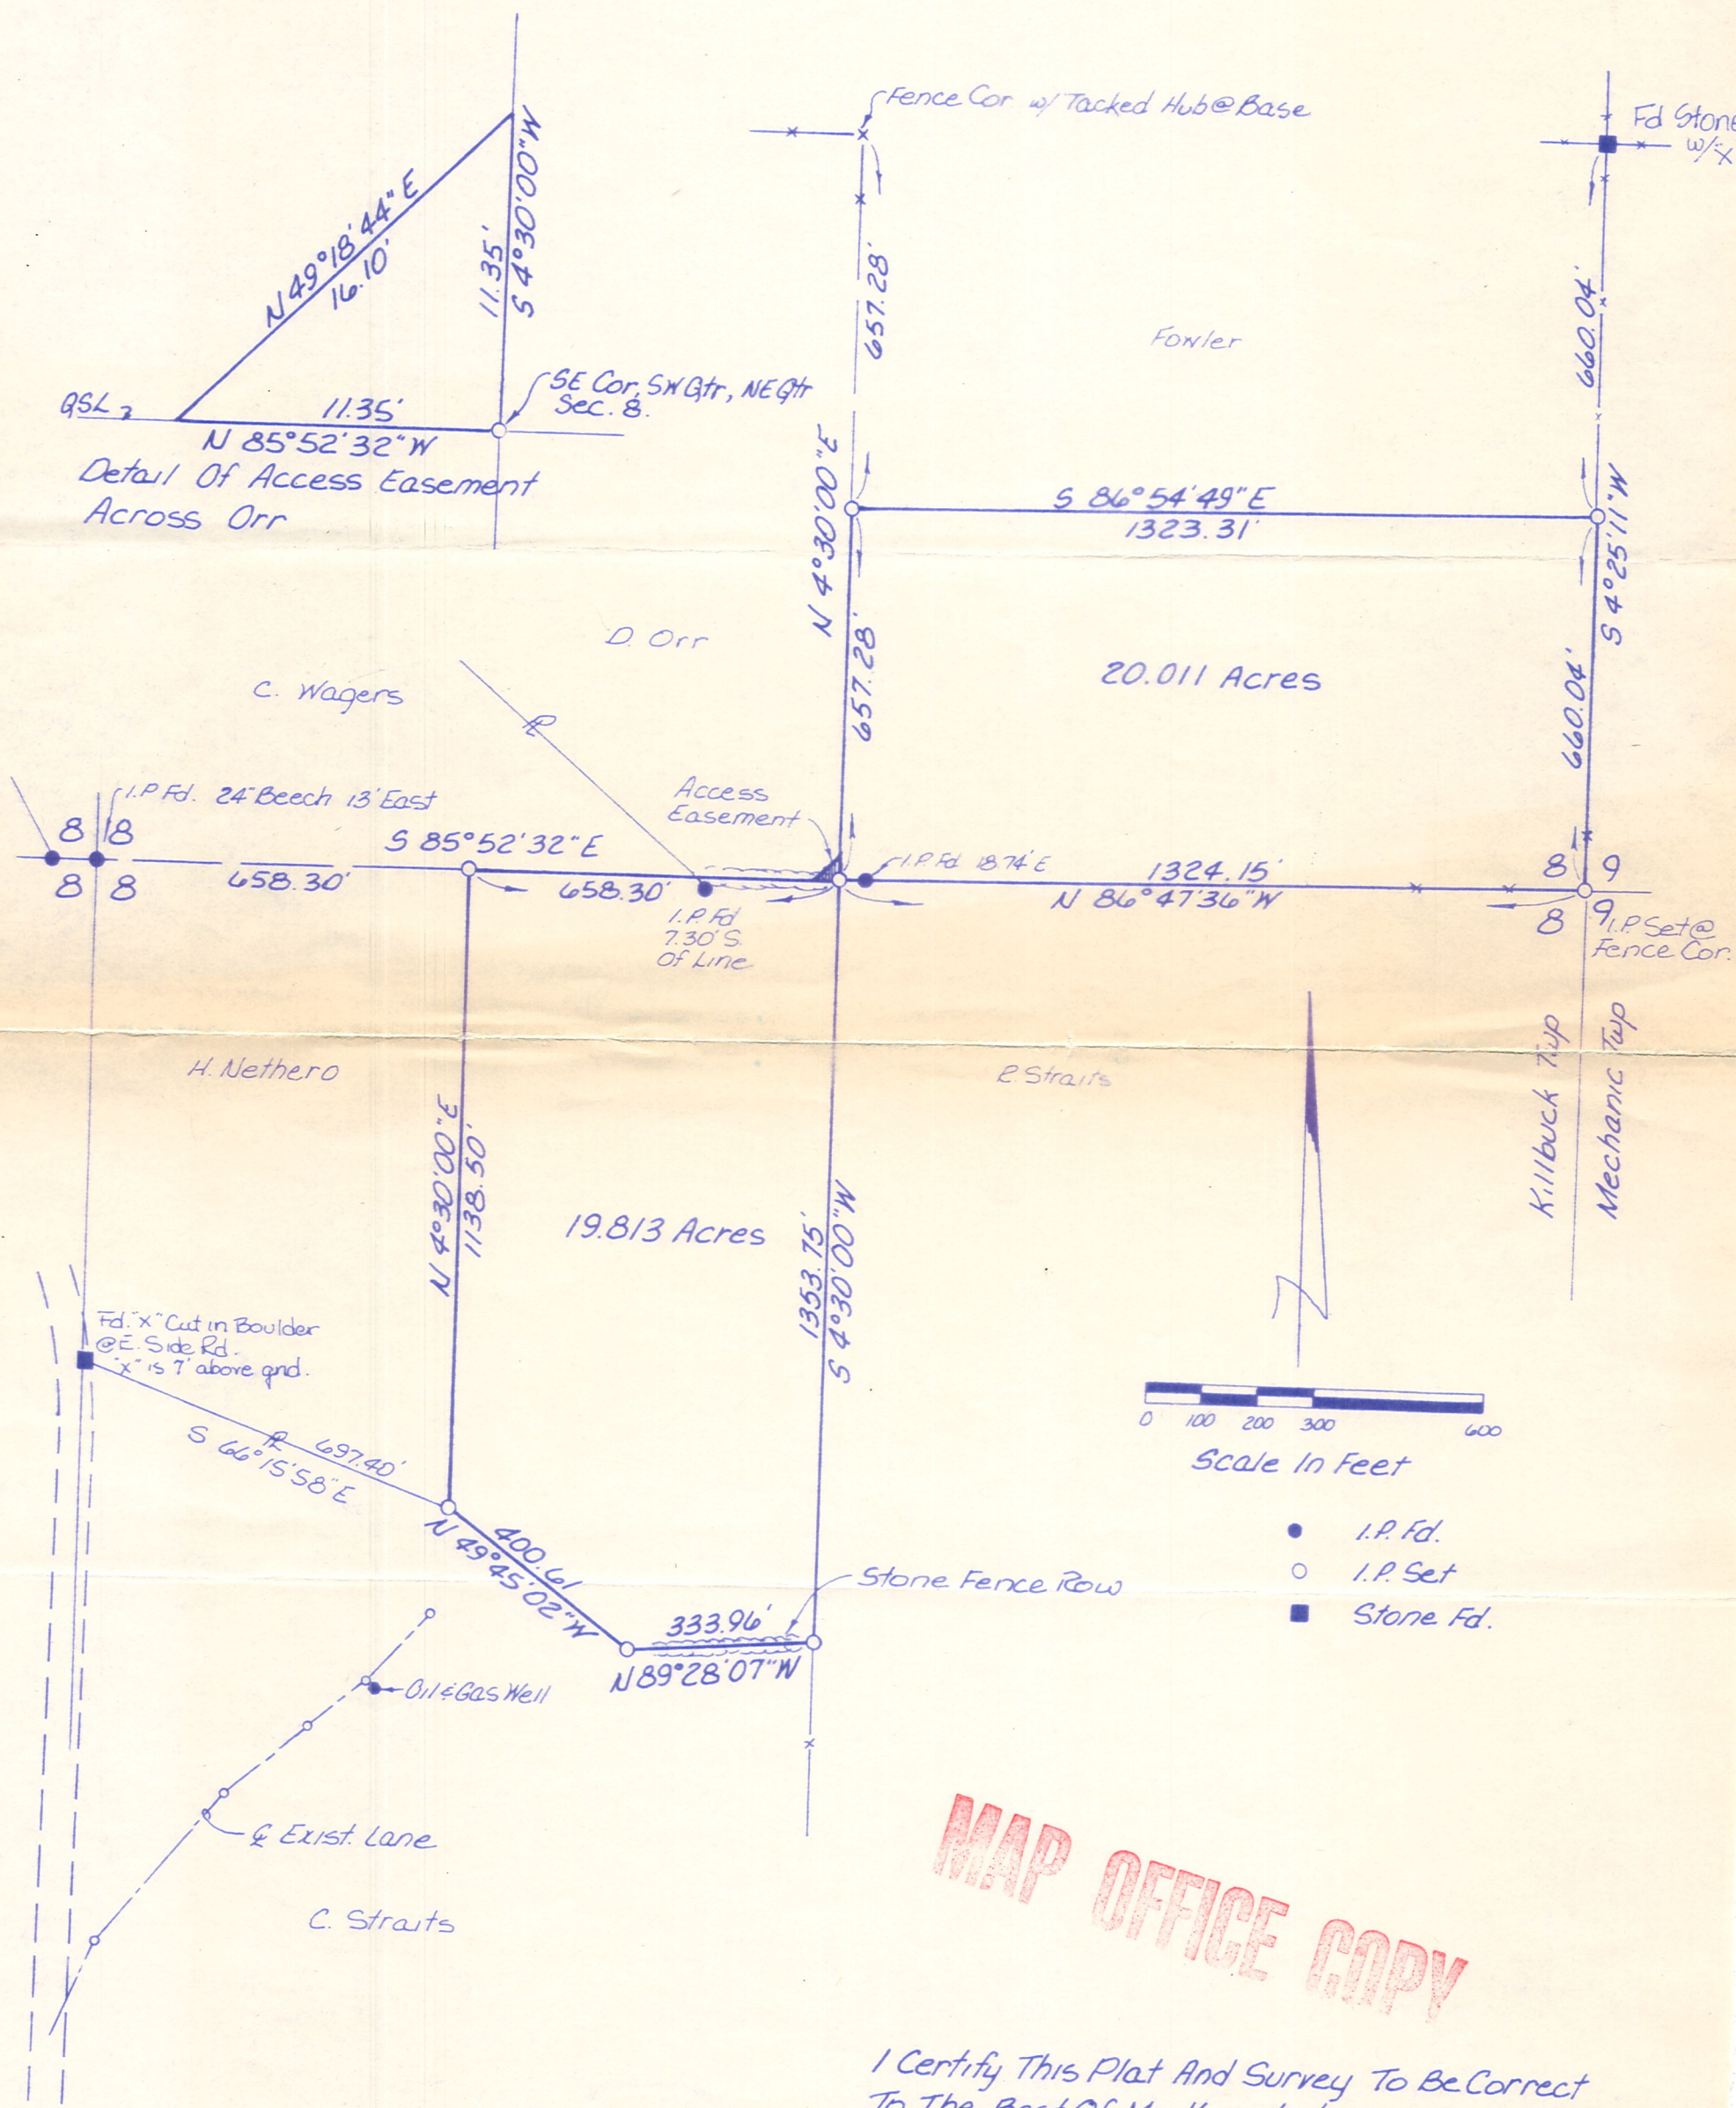

MAP OFFICE COPY

I Certify This Plat And Survey To Be Correct
 To The Best Of My Knowledge
William H. Long Dec. 8, 1981
 William H. Long R.S. 6505
 RD #1 Box 69A
 Big Prairie, Ohio 44611