
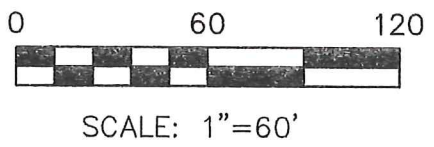


KILLBUCK TOWNSHIP  
N.E. QTR. SECTION 13  
T-8 N; R-7 W  
HOLMES COUNTY, OHIO

SURVEYED FOR: JERRY HOXWORTH, JR.


REFERENCES

- O.R. VOL. 170 PAGE 849
- O.R. VOL. 173 PAGE 1643
- PLAT VOL. 2 PAGE 341
- PLAT VOL. 10 PAGE 535
- BEARINGS FROM PLAT VOL. 10 PAGE 535

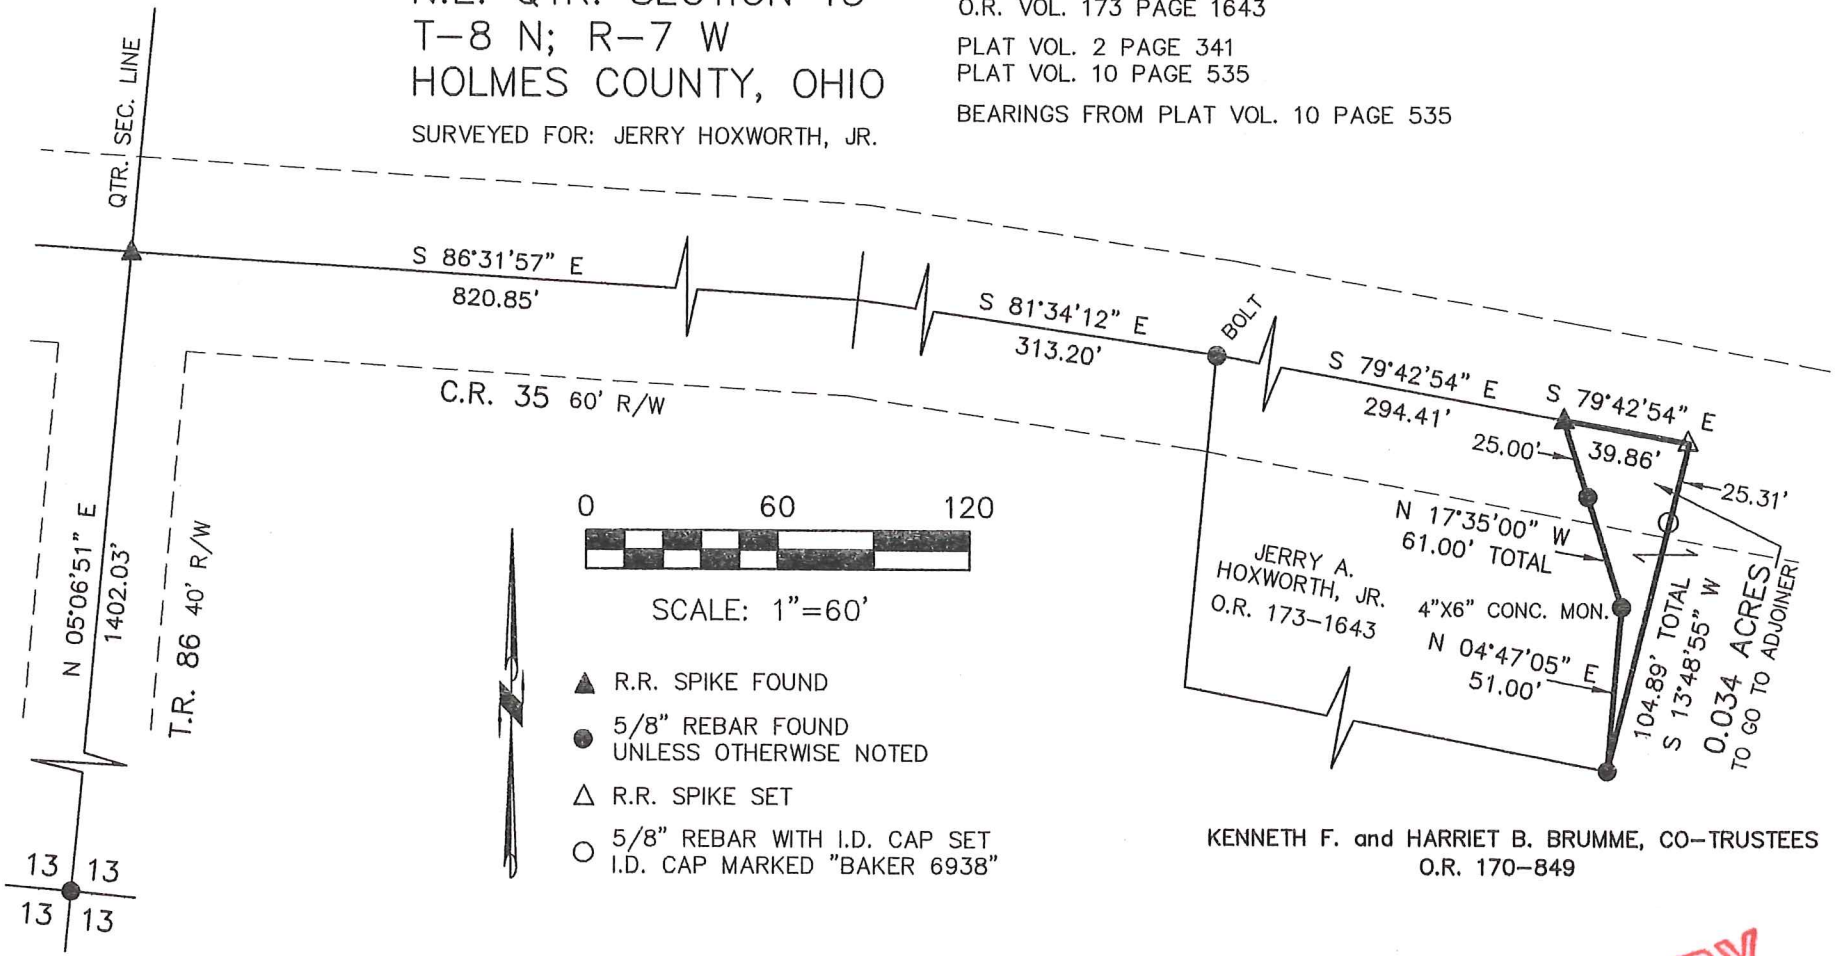

- ▲ R.R. SPIKE FOUND
- 5/8" REBAR FOUND UNLESS OTHERWISE NOTED
- △ R.R. SPIKE SET
- 5/8" REBAR WITH I.D. CAP SET I.D. CAP MARKED "BAKER 6938"

KENNETH F. and HARRIET B. BRUMME, CO-TRUSTEES  
O.R. 170-849

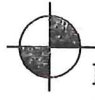

DONALD C. BAKER SURVEYING  
138 N. CLAY ST.  
MILLERSBURG, OHIO, 44654  
PH. 330-674-4788  
FAX. 330-674-6027

I CERTIFY THIS SURVEY TO BE CORRECT TO THE BEST OF MY KNOWLEDGE.

**PRELIMINARY FOR REVIEW ONLY**

DONALD C. BAKER P.S. 6938  
DATE: JUNE 16, 2009  
FDB/KES  
File Name: WORK2\S-248-08\ERZ