

**KILLBUCK TOWNSHIP
S.W. QTR. SECTION 14
T-8 N; R-7 W
HOLMES COUNTY, OHIO**


SURVEYED FOR: KEN BRUMME

REFERENCES:

DEED VOL. 166 PAGE 511
DEED VOL. 181 PAGE 984
DEED VOL. 281 PAGE 695


PLAT VOL. 18 PAGE 107

BEARINGS FROM PLAT VOL. 18 PAGE 107

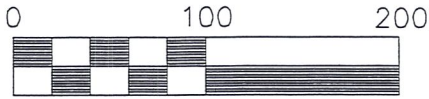

Scale 1" = 100'

- ▲ R.R. SPIKE FOUND
- 5/8" REBAR FOUND
- △ R.R. SPIKE SET
- 5/8" REBAR WITH I.D. CAP SET
I.D. CAP MARKED "BAKER 6938"

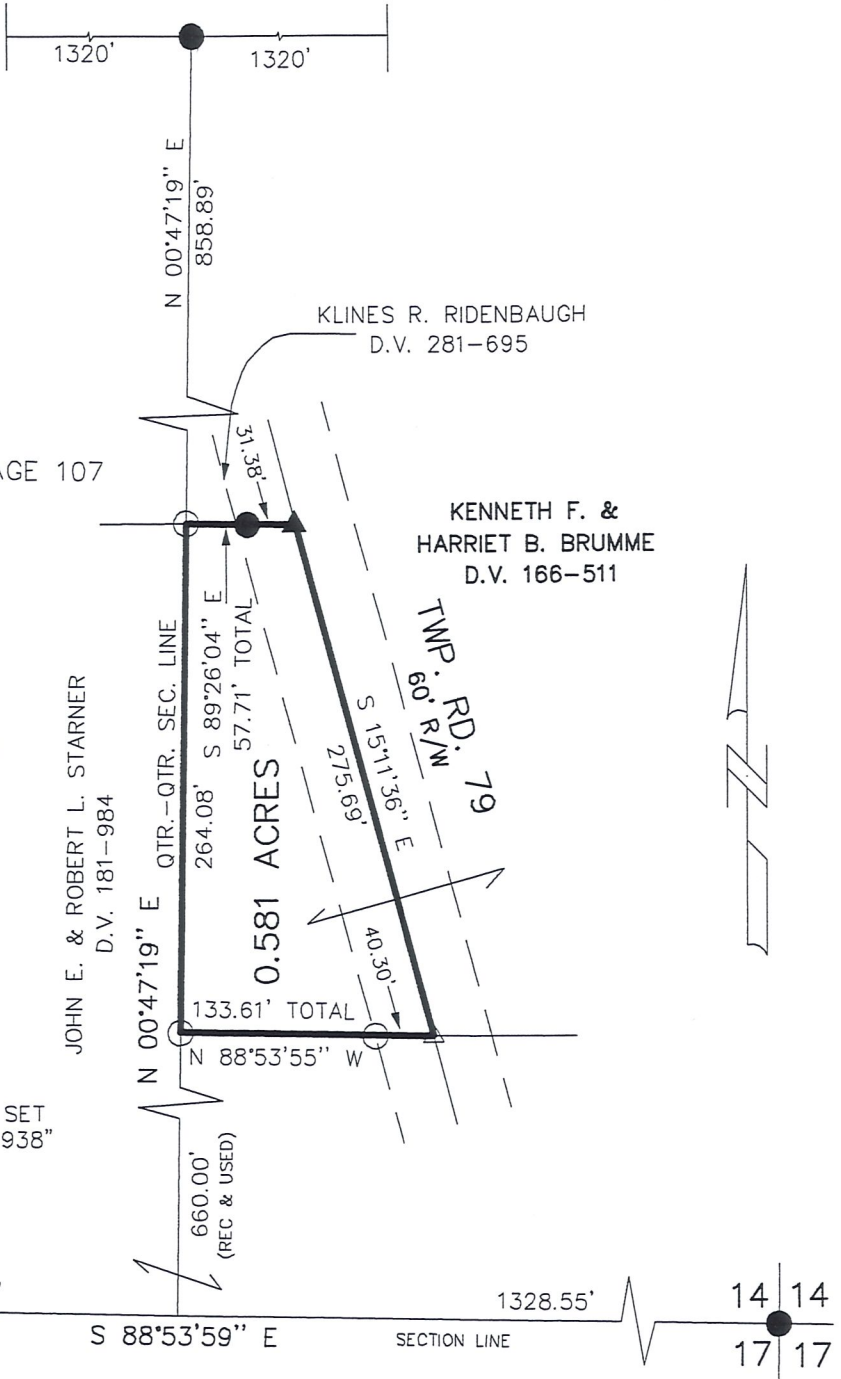

I CERTIFY THIS SURVEY TO BE CORRECT TO THE BEST OF MY KNOWLEDGE.

Donald C. Baker
DONALD C. BAKER P.S. 6938

FCC\FDB DATE: MARCH 24, 2003
File Name: C:\JOBS1\S-110-03\ERZ

DONALD C. BAKER SURVEYING
138 N. CLAY ST.
MILLERSBURG, OHIO 44654
PH. 330-674-4788
FAX 330-674-6027