



KILLBUCK TWP.  
 N.E. QTR. SEC. 15  
 T-8N R-7W  
 HOLMES CO., OHIO

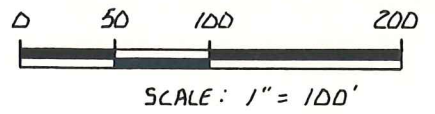

- IRON PIN FOUND
- △ R.R. SPIKE SET
- 5/8" RE-BAR WITH I.D. CAP SET

REFERENCES:

PLAT VOL. 9 PAGE 36  
 PLAT VOL. 5 PAGE 145  
 PLAT VOL. 4 PAGE 31

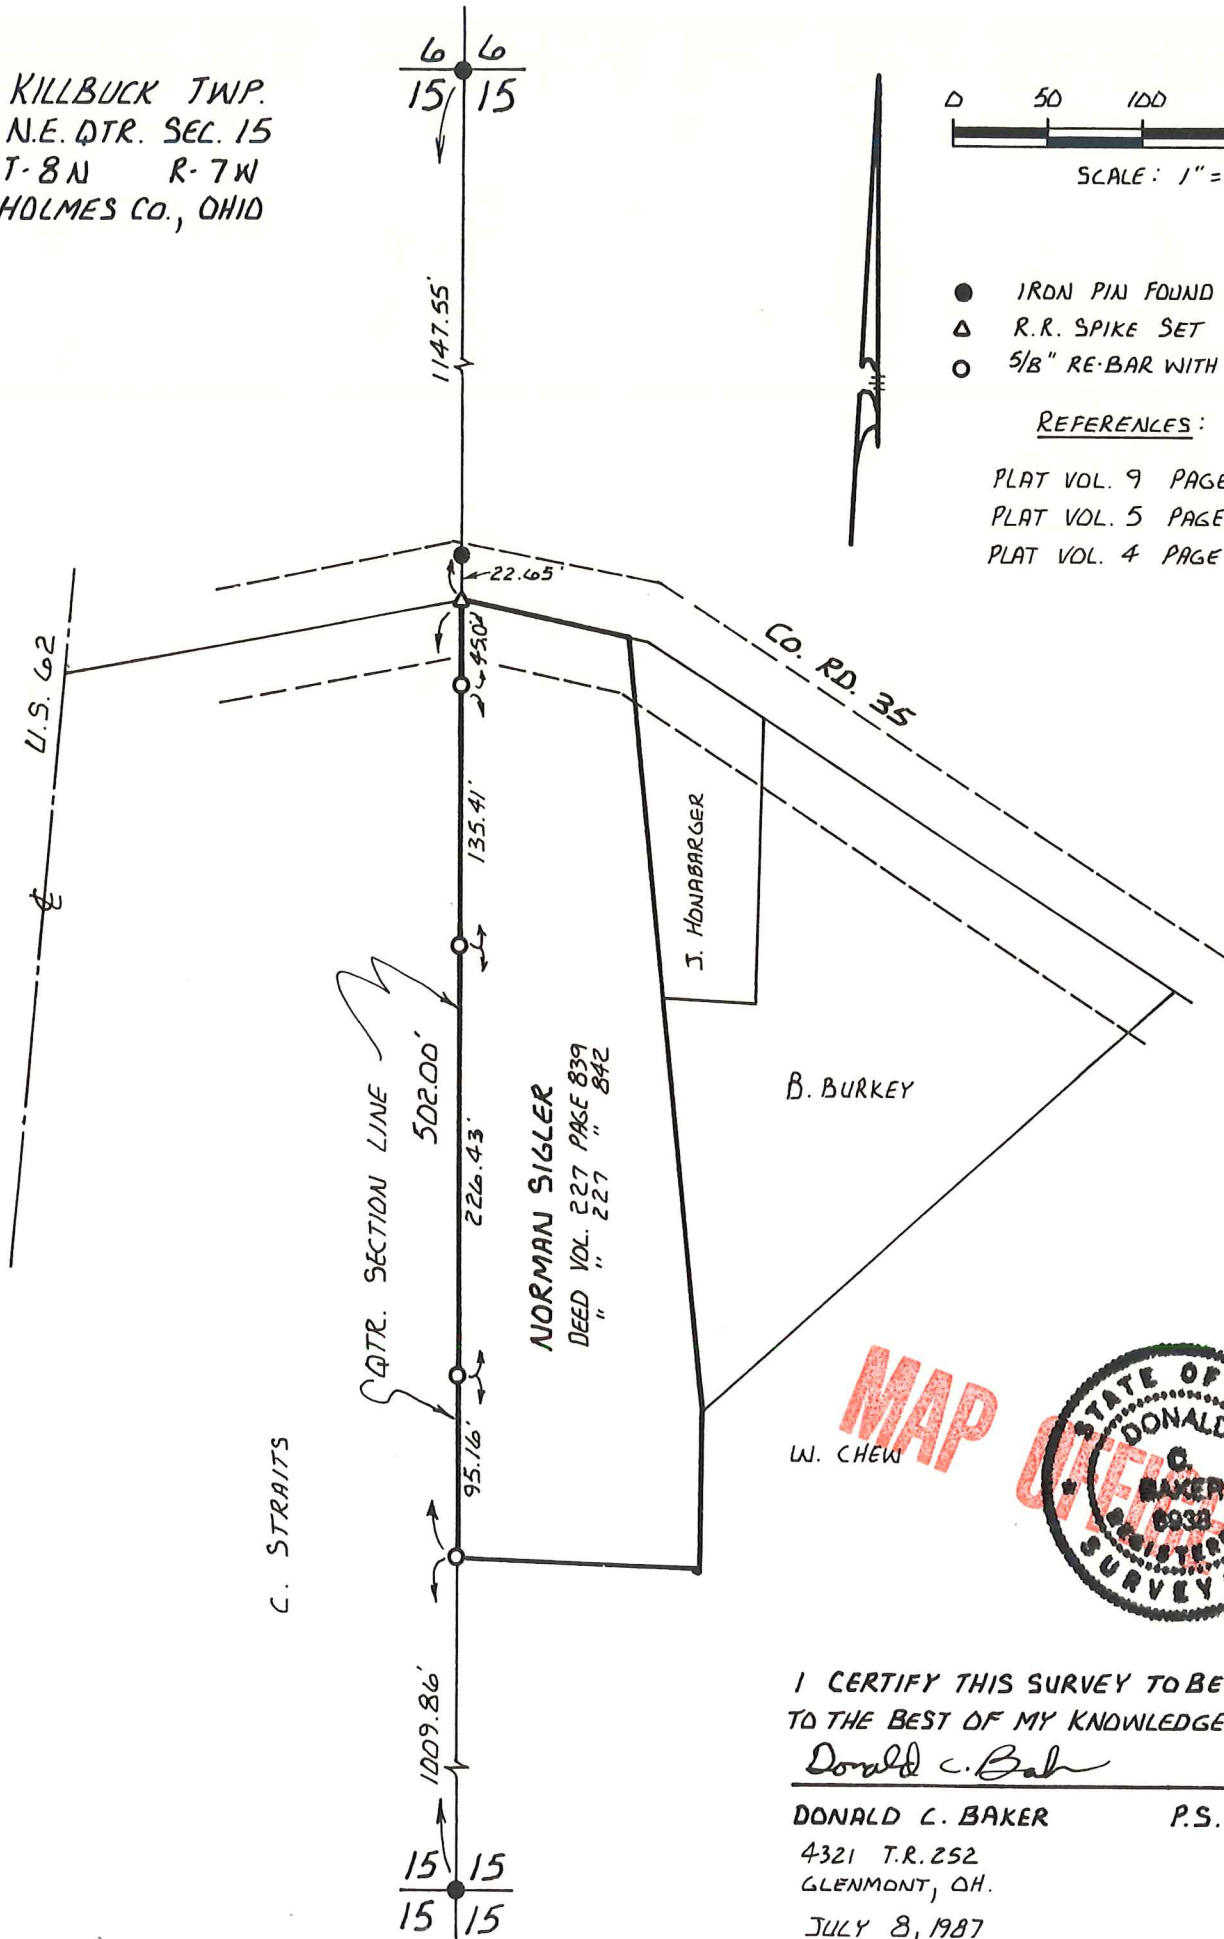

MAP COPY  
 STATE OF OHIO  
 DONALD C. BAKER  
 6938  
 REGISTERED SURVEYOR  
 COPY

I CERTIFY THIS SURVEY TO BE CORRECT  
 TO THE BEST OF MY KNOWLEDGE.

*Donald C. Baker*  
 DONALD C. BAKER P.S. 6938  
 4321 T.R. 252  
 GLENMONT, OH.  
 JULY 8, 1987