


KILLBUCK TOWNSHIP
 S.W. QTR. SECTION 15
 T-8 N; R-7 W
 HOLMES COUNTY, OHIO

SURVEYED FOR: CHRISTINE AKERS



SCALE: 1"=100'

- ▲ R.R. SPIKE FOUND
- 5/8" REBAR FOUND UNLESS OTHERWISE NOTED
- 5/8" REBAR SET WITH I.D. CAP I.D. CAP MARKED "BAKER 6938"

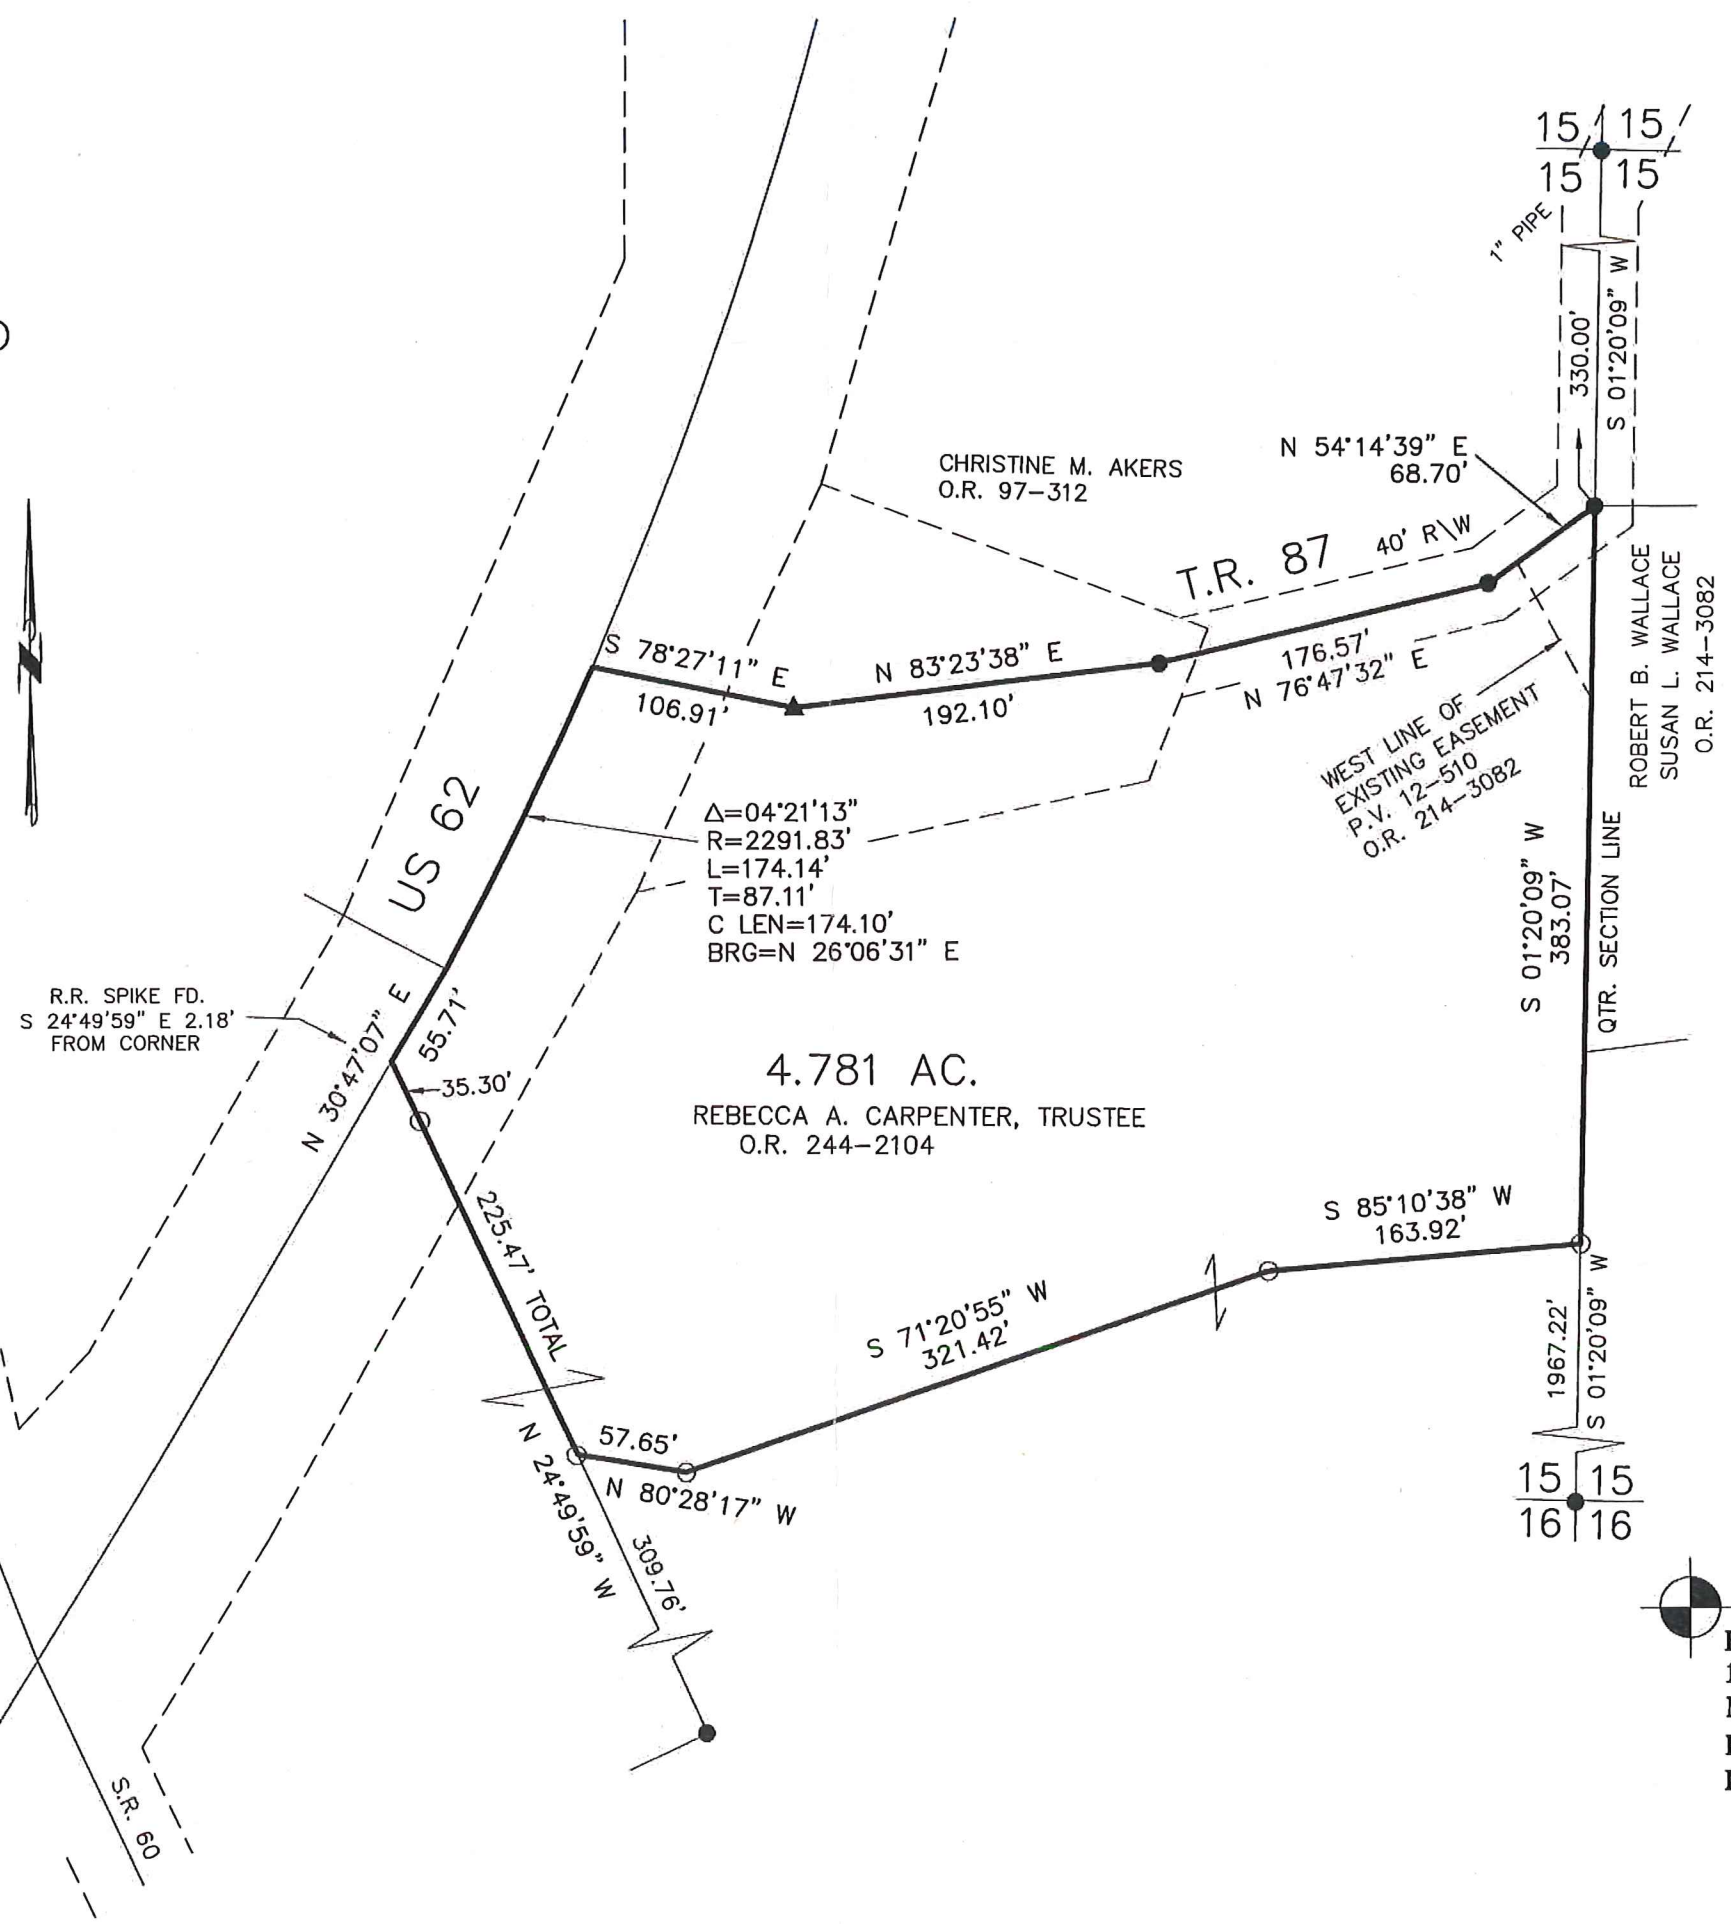

- REFERENCES
- O.R. VOL. 97 PAGE 312
 - O.R. VOL. 244 PAGE 2104
 - PLAT VOL. 12 PAGE 510
 - PLAT VOL. 18 PAGE 161
 - PLAT VOL. 2 PAGE 489
- BEARINGS FROM
 PLAT VOL. 2 PAGE 489



I CERTIFY THIS SURVEY TO BE CORRECT TO THE BEST OF MY KNOWLEDGE.

Donald C. Baker

DONALD C. BAKER P.S. 6938
 DATE: JULY 7, 2016
 CJG\JPD
 FILE NAME: WORK4\S-369-16

BAKER SURVEYING, LLC
 138 N. CLAY STREET
 MILLERSBURG, OHIO 44654
 PH. 330-674-4788
 FAX 330-674-6027