


KILLBUCK TOWNSHIP
 N.E. QTR. SECTION 17
 T. 8N. R. 7W
 HOLMES COUNTY, OHIO



SURVEYED FOR: PHILIP J. & DENISE J. SCHLABACH

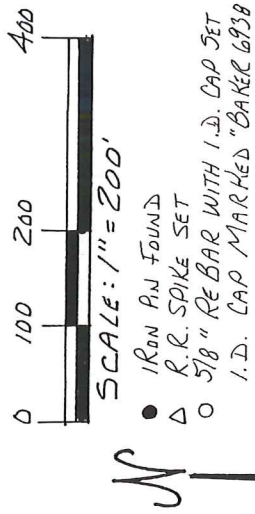

REFERENCES:

- O.R. VOL. 42 PAGE 771
- DEED VOL. 209 PAGE 822
- O.R. VOL. 42 PAGE 768

BEARINGS FROM PLAT Vol. 14
 PAGE 578

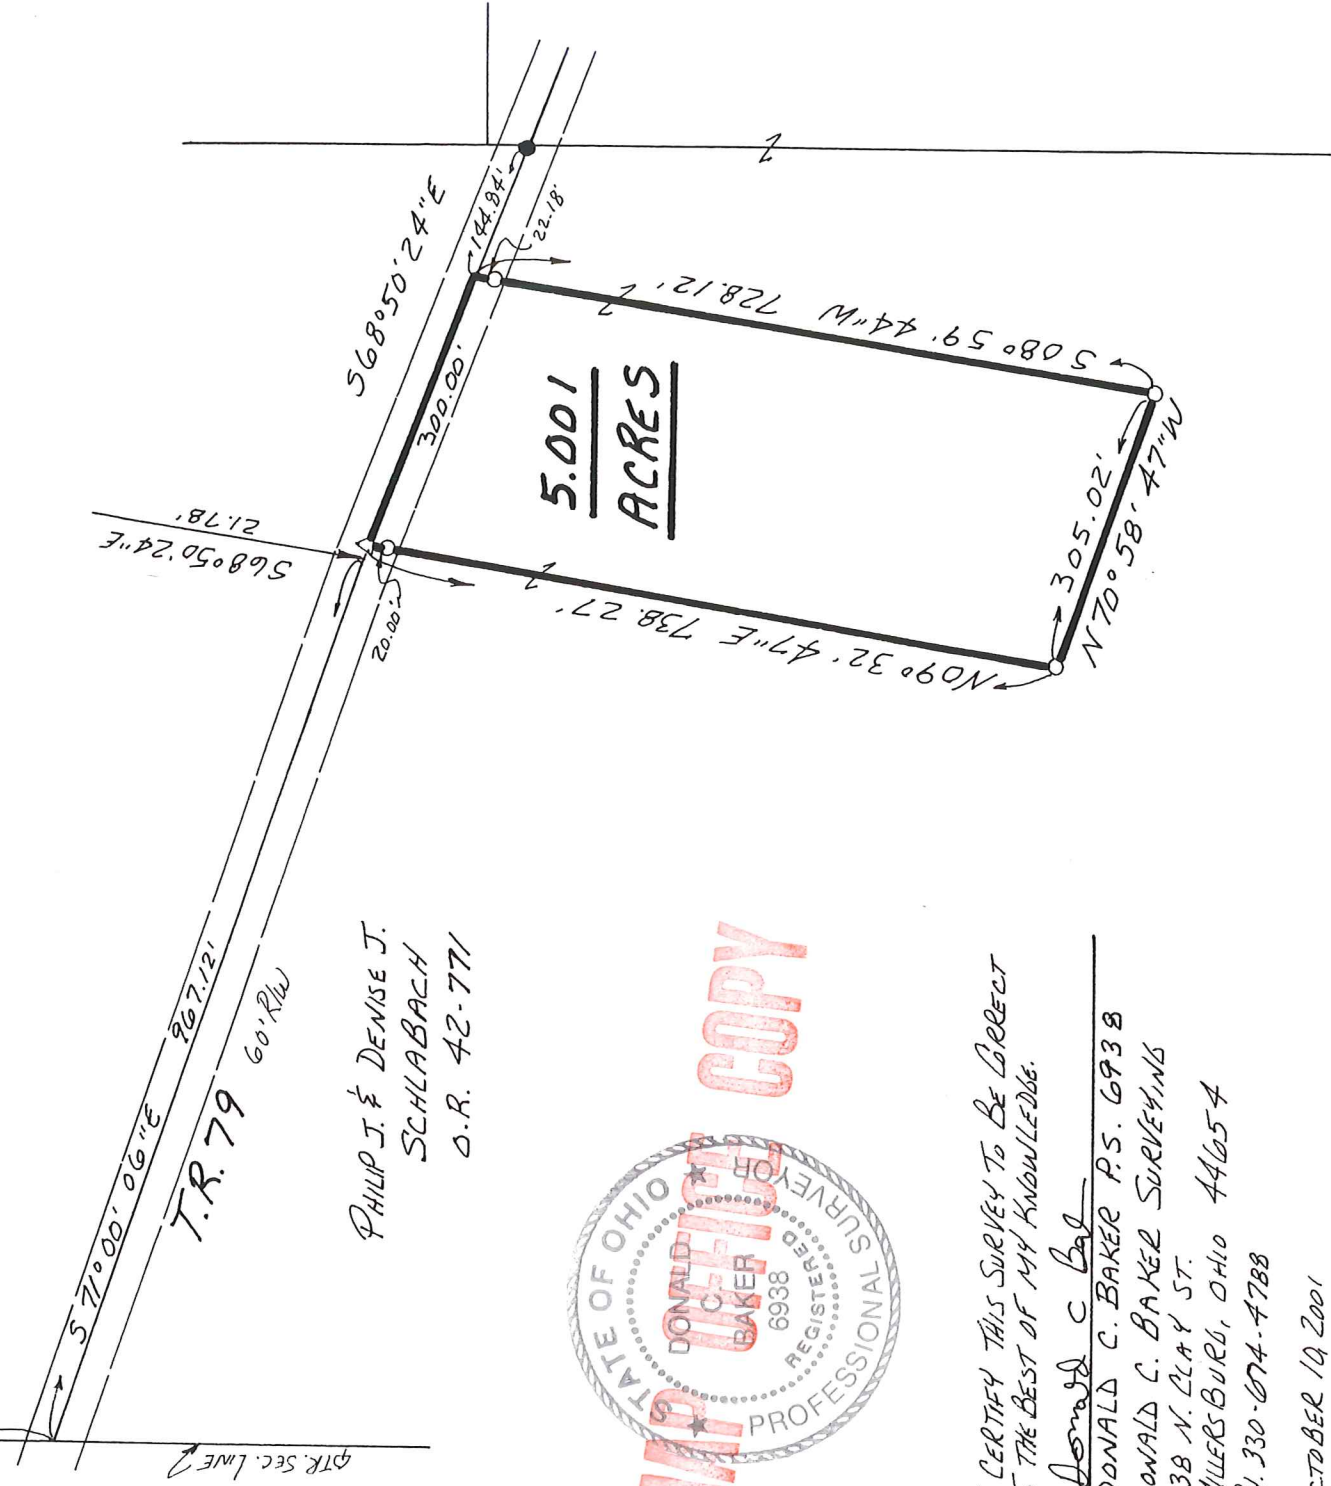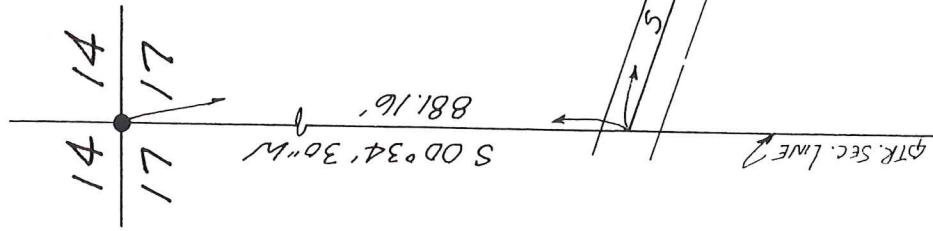

PHILIP J. & DENISE J.
 SCHLABACH
 O.R. 42-771



MAP OFFICE COPY

I CERTIFY THIS SURVEY TO BE CORRECT
 TO THE BEST OF MY KNOWLEDGE.

Donald C. Baker
 DONALD C. BAKER P.S. 6938
 DONALD C. BAKER SURVEYING
 138 N. ZLAY ST.
 MILLERSBURG, OHIO 44654
 PH. 330-674-4788

OCTOBER 19, 2001

82401 - M.L. DAVIS
 F.C.C. - F. D. BAKER