



-CONCEPTUAL PLAN-
SHRIMPLIN RUN ESTATES
SW & SE QUARTERS of SECTION 1
T-8-N, R-8-W
KILLBUCK TOWNSHIP
HOLMES COUNTY, OHIO

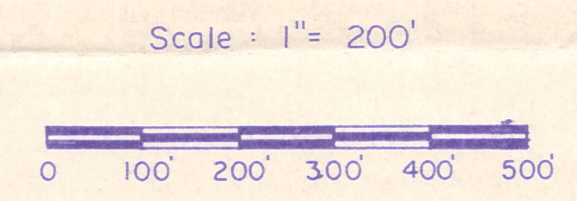

MAP OFFICE COPY

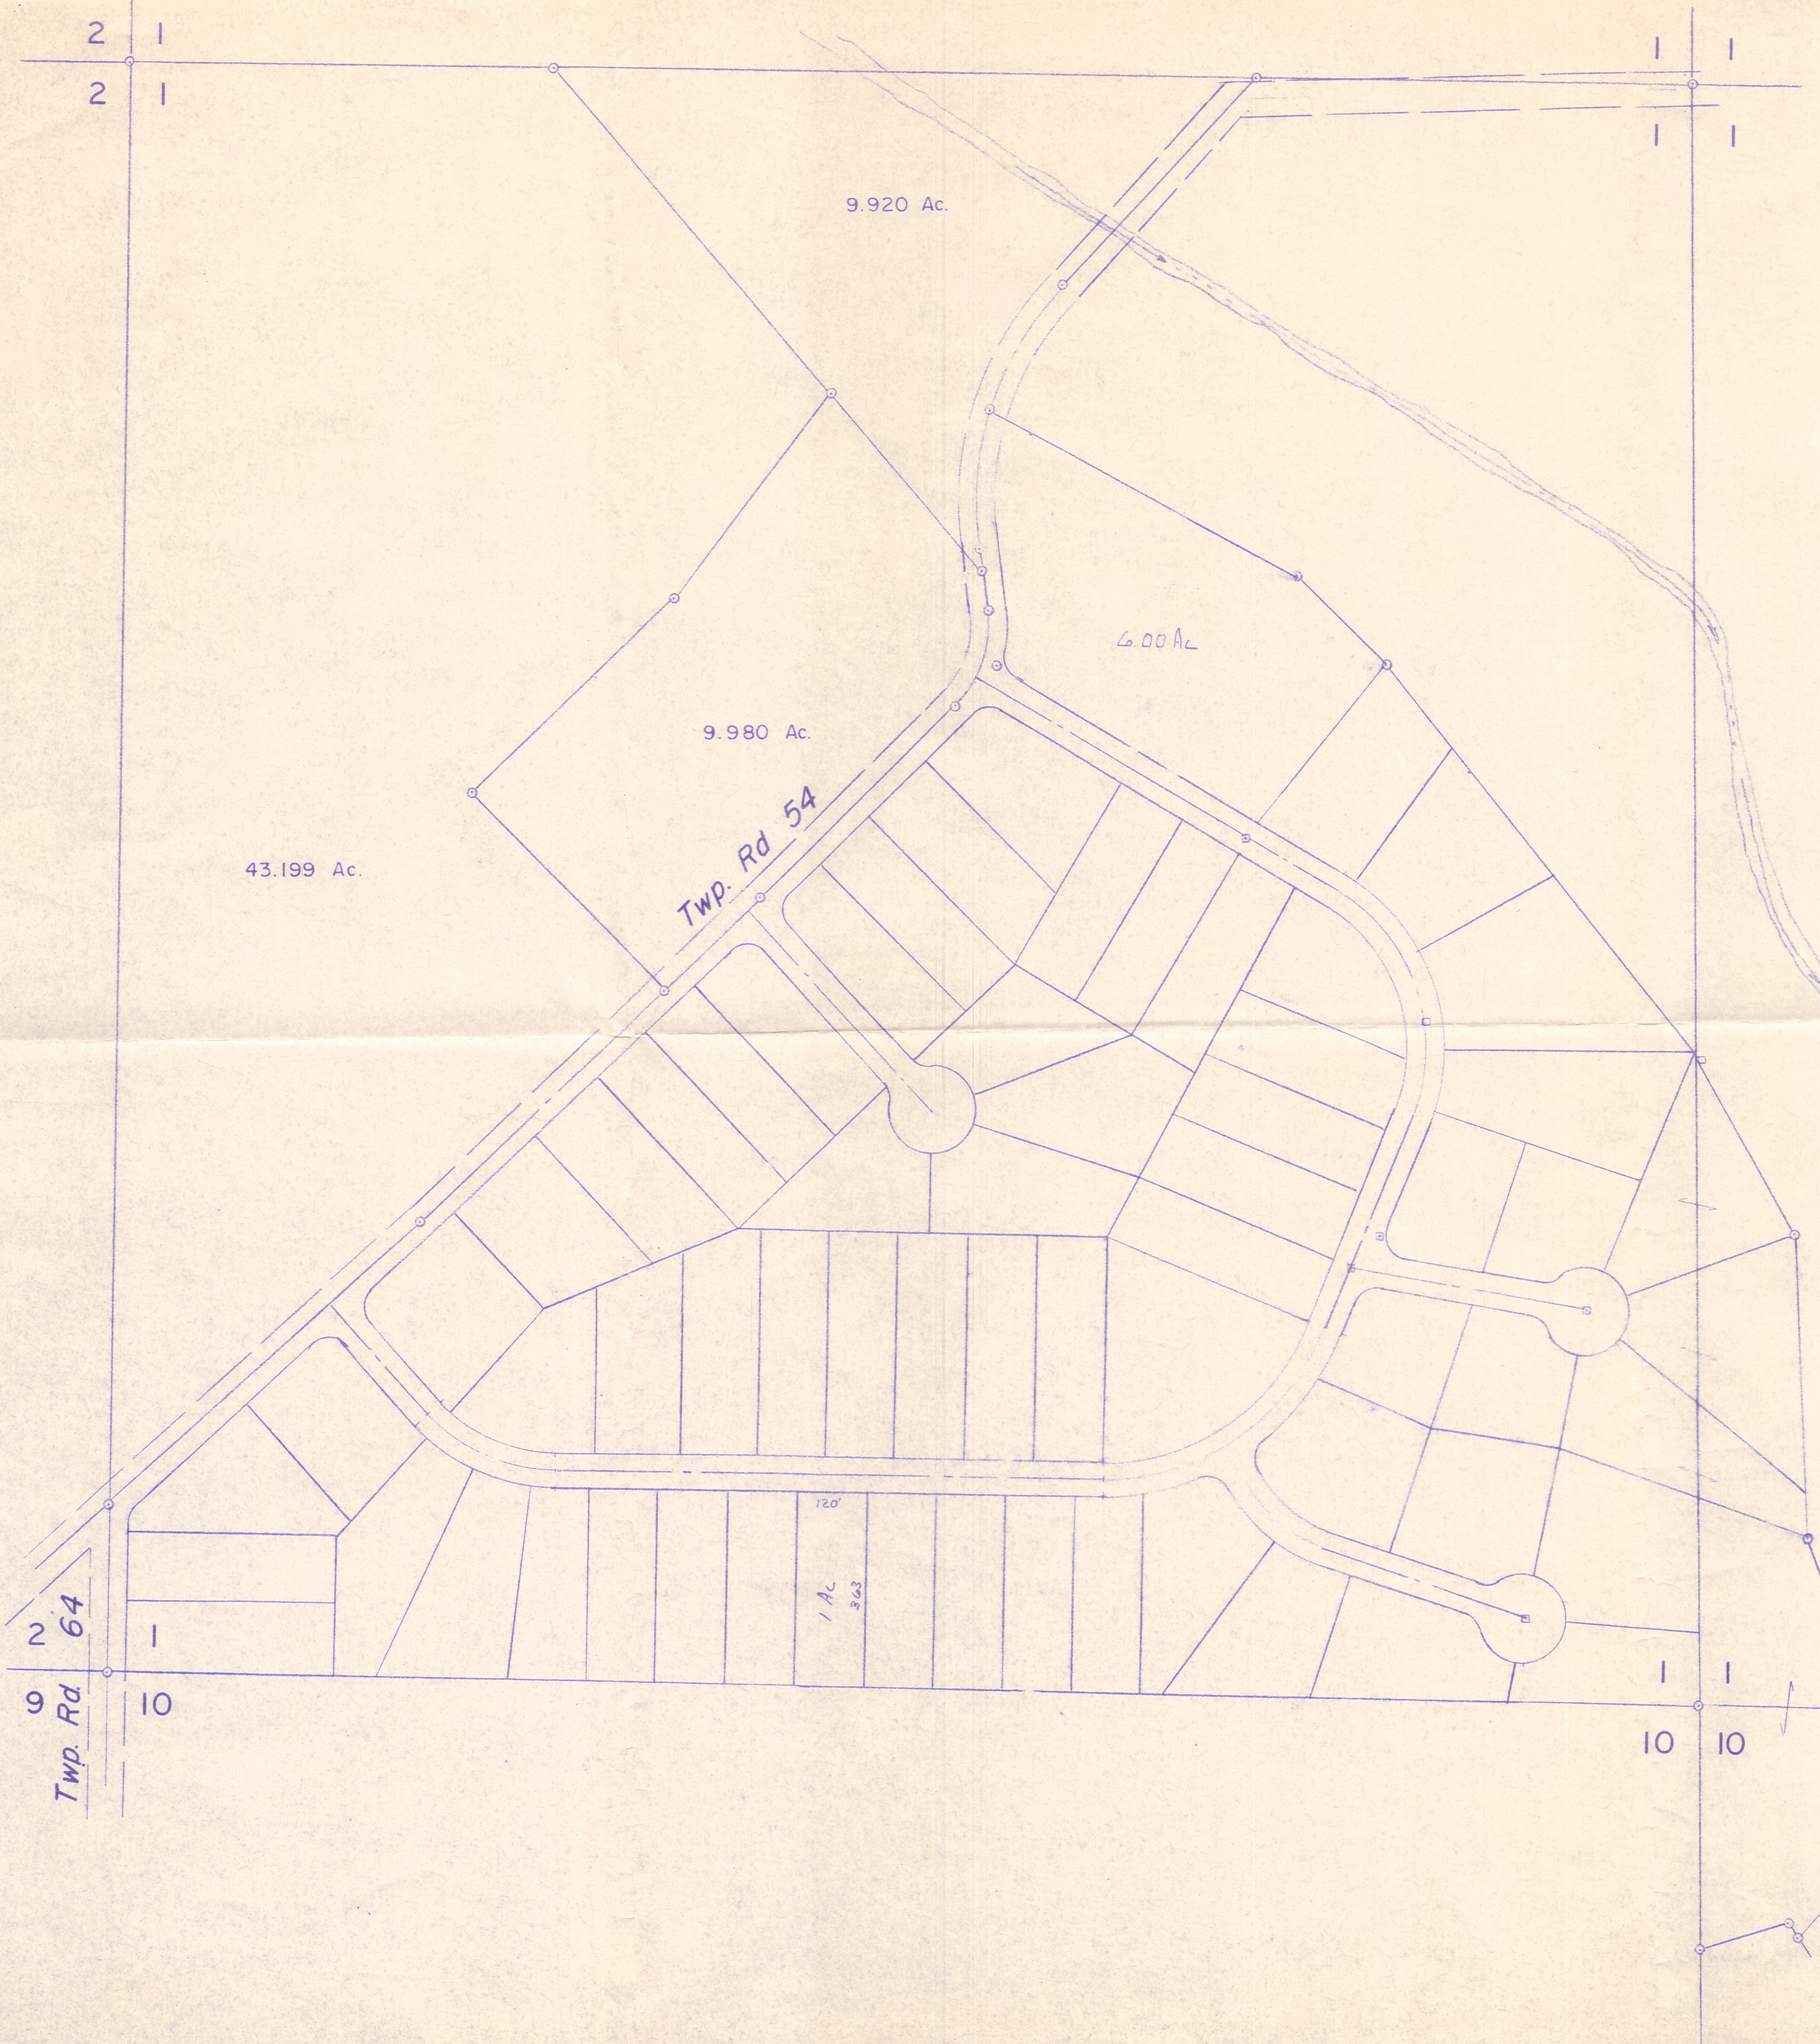

Prepared By :
R. G. RUDOLPH SURVEYING, Inc.
405 West Liberty St.
Wooster, Ohio 44691
(216) 262-0798

Job No. 1475