

THE COSHOCTON LAND SURVEYING SERVICE

233 S. FOURTH ST.

COSHOCTON, OHIO 43812

BEING PART OF: LOT ~

SEC. 9 + 10

QUAR. 1st

T8N, R8W U.S.M.L.


TOWNSHIP KILLBUCK

COUNTY HOLMES


SURVEY FOR: David P. Marmot

DATE: Sept 1974

SCALE: 1" = 50'

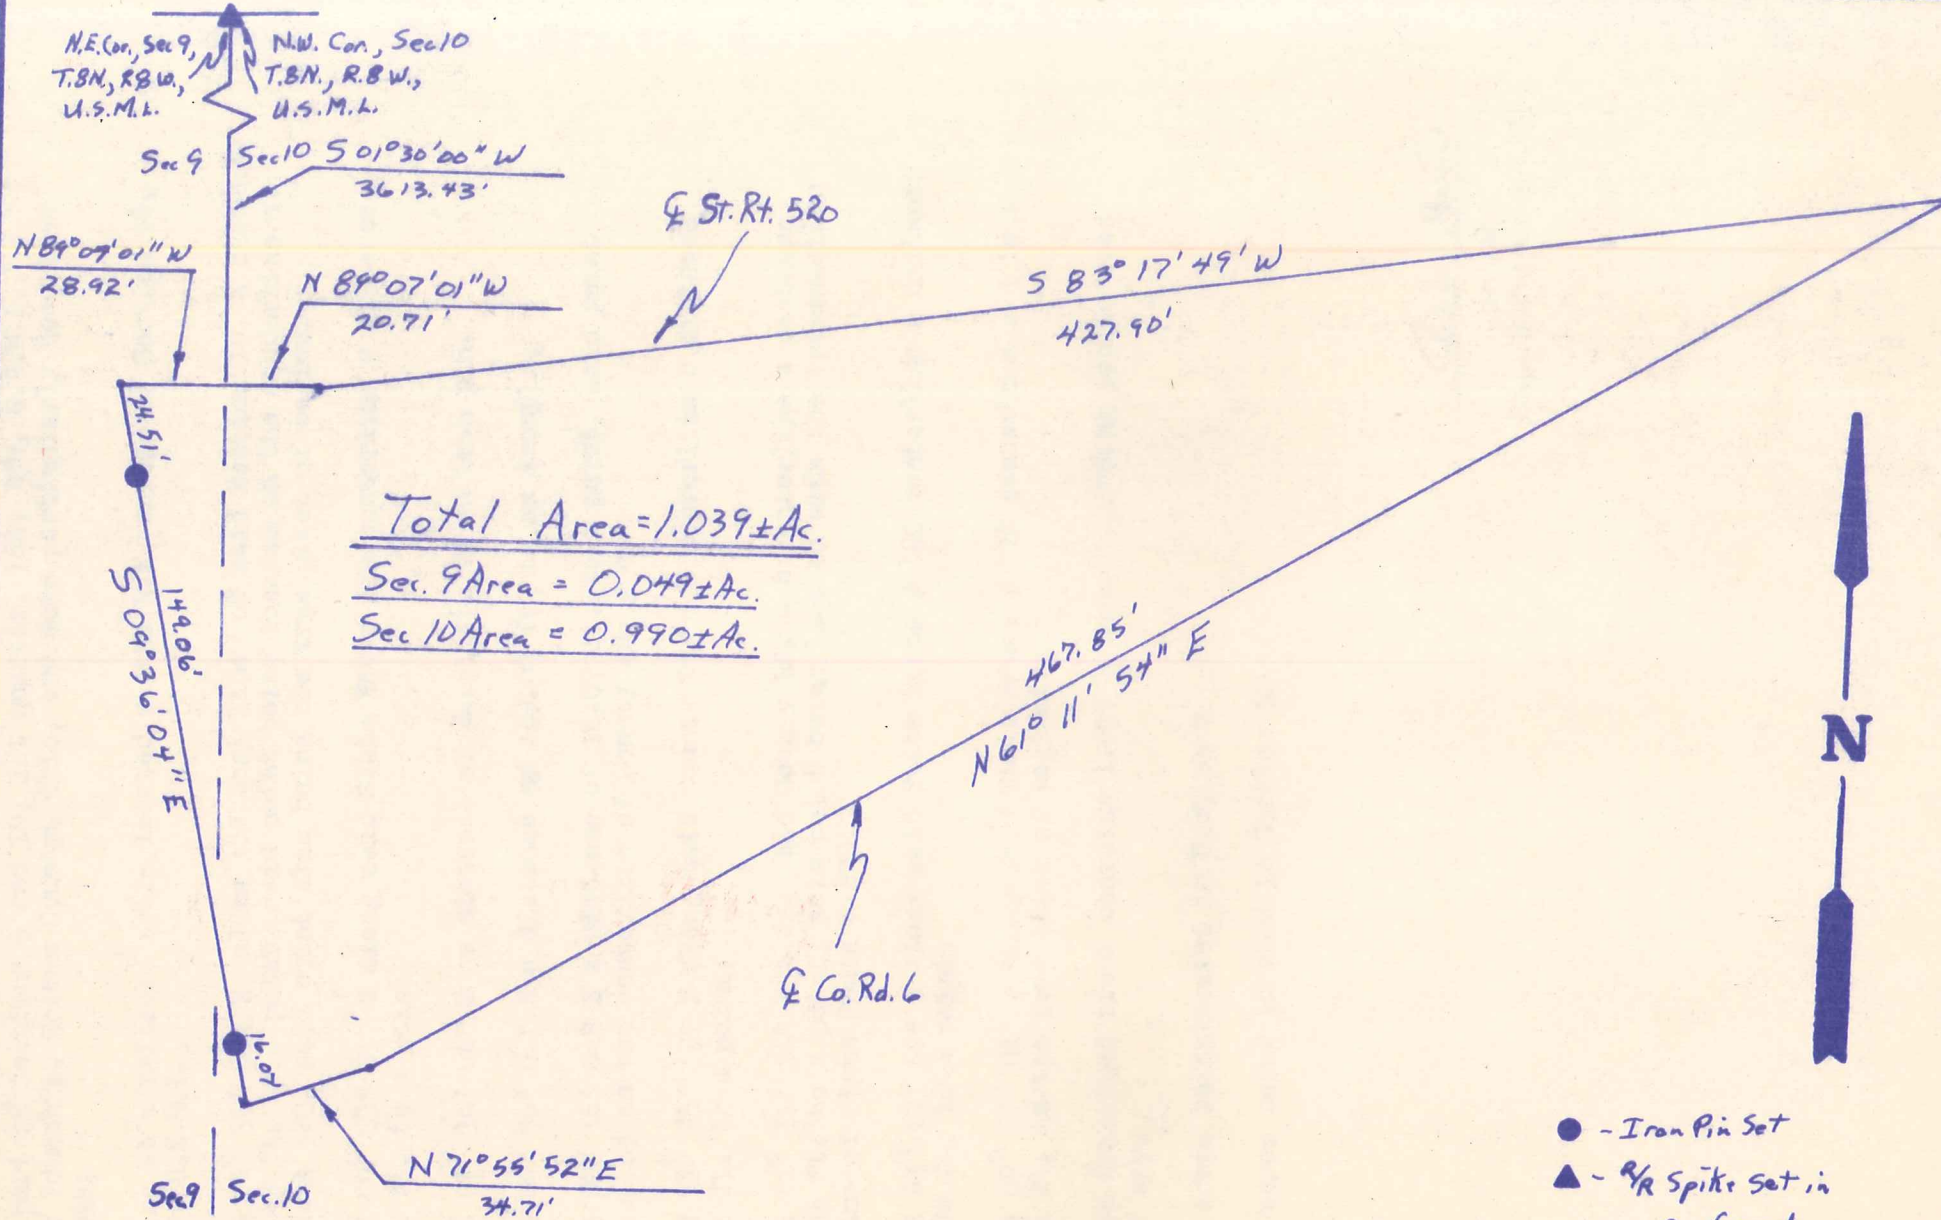

- - Iron Pin Set
- ▲ - 9/8 Spike Set in & of road.

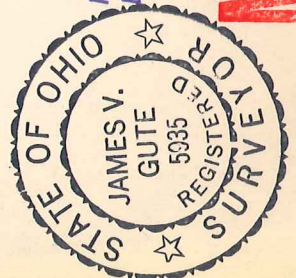

I hereby certify the above plat to be correct to the best of my knowledge and belief.

THE COSHOCTON LAND SURVEYING SERVICE

MAP OFFICE COPY

James V. Gute

REGISTERED SURVEYOR - 5935