


- STONE FOUND
- ▲ R.R. SPIKE FOUND
- IRON PIN FOUND
- R.R. SPIKE SET
- 5/8" REBAR WITH I.D. CAP SET
- I.D. CAP MARKED "BAKER 6938"

REFERENCES:
 DEED VOL. 172 PAGE 555
 DEED VOL. 194 PAGE 107
 DEED VOL. 216 PAGE 526
 O.R. VOL. 19 PAGE 633

KILLBUCK TOWNSHIP
 S.E. & S.W. QTRS. SECTION 21
 T-8N; R-8W
 HOLMES COUNTY, OHIO
 (SURVEYED FOR: JIM SNOW)

BEARINGS FROM DEED VOL. 152 PAGE 1274 OF
 COSHOCTON DEED RECORDS

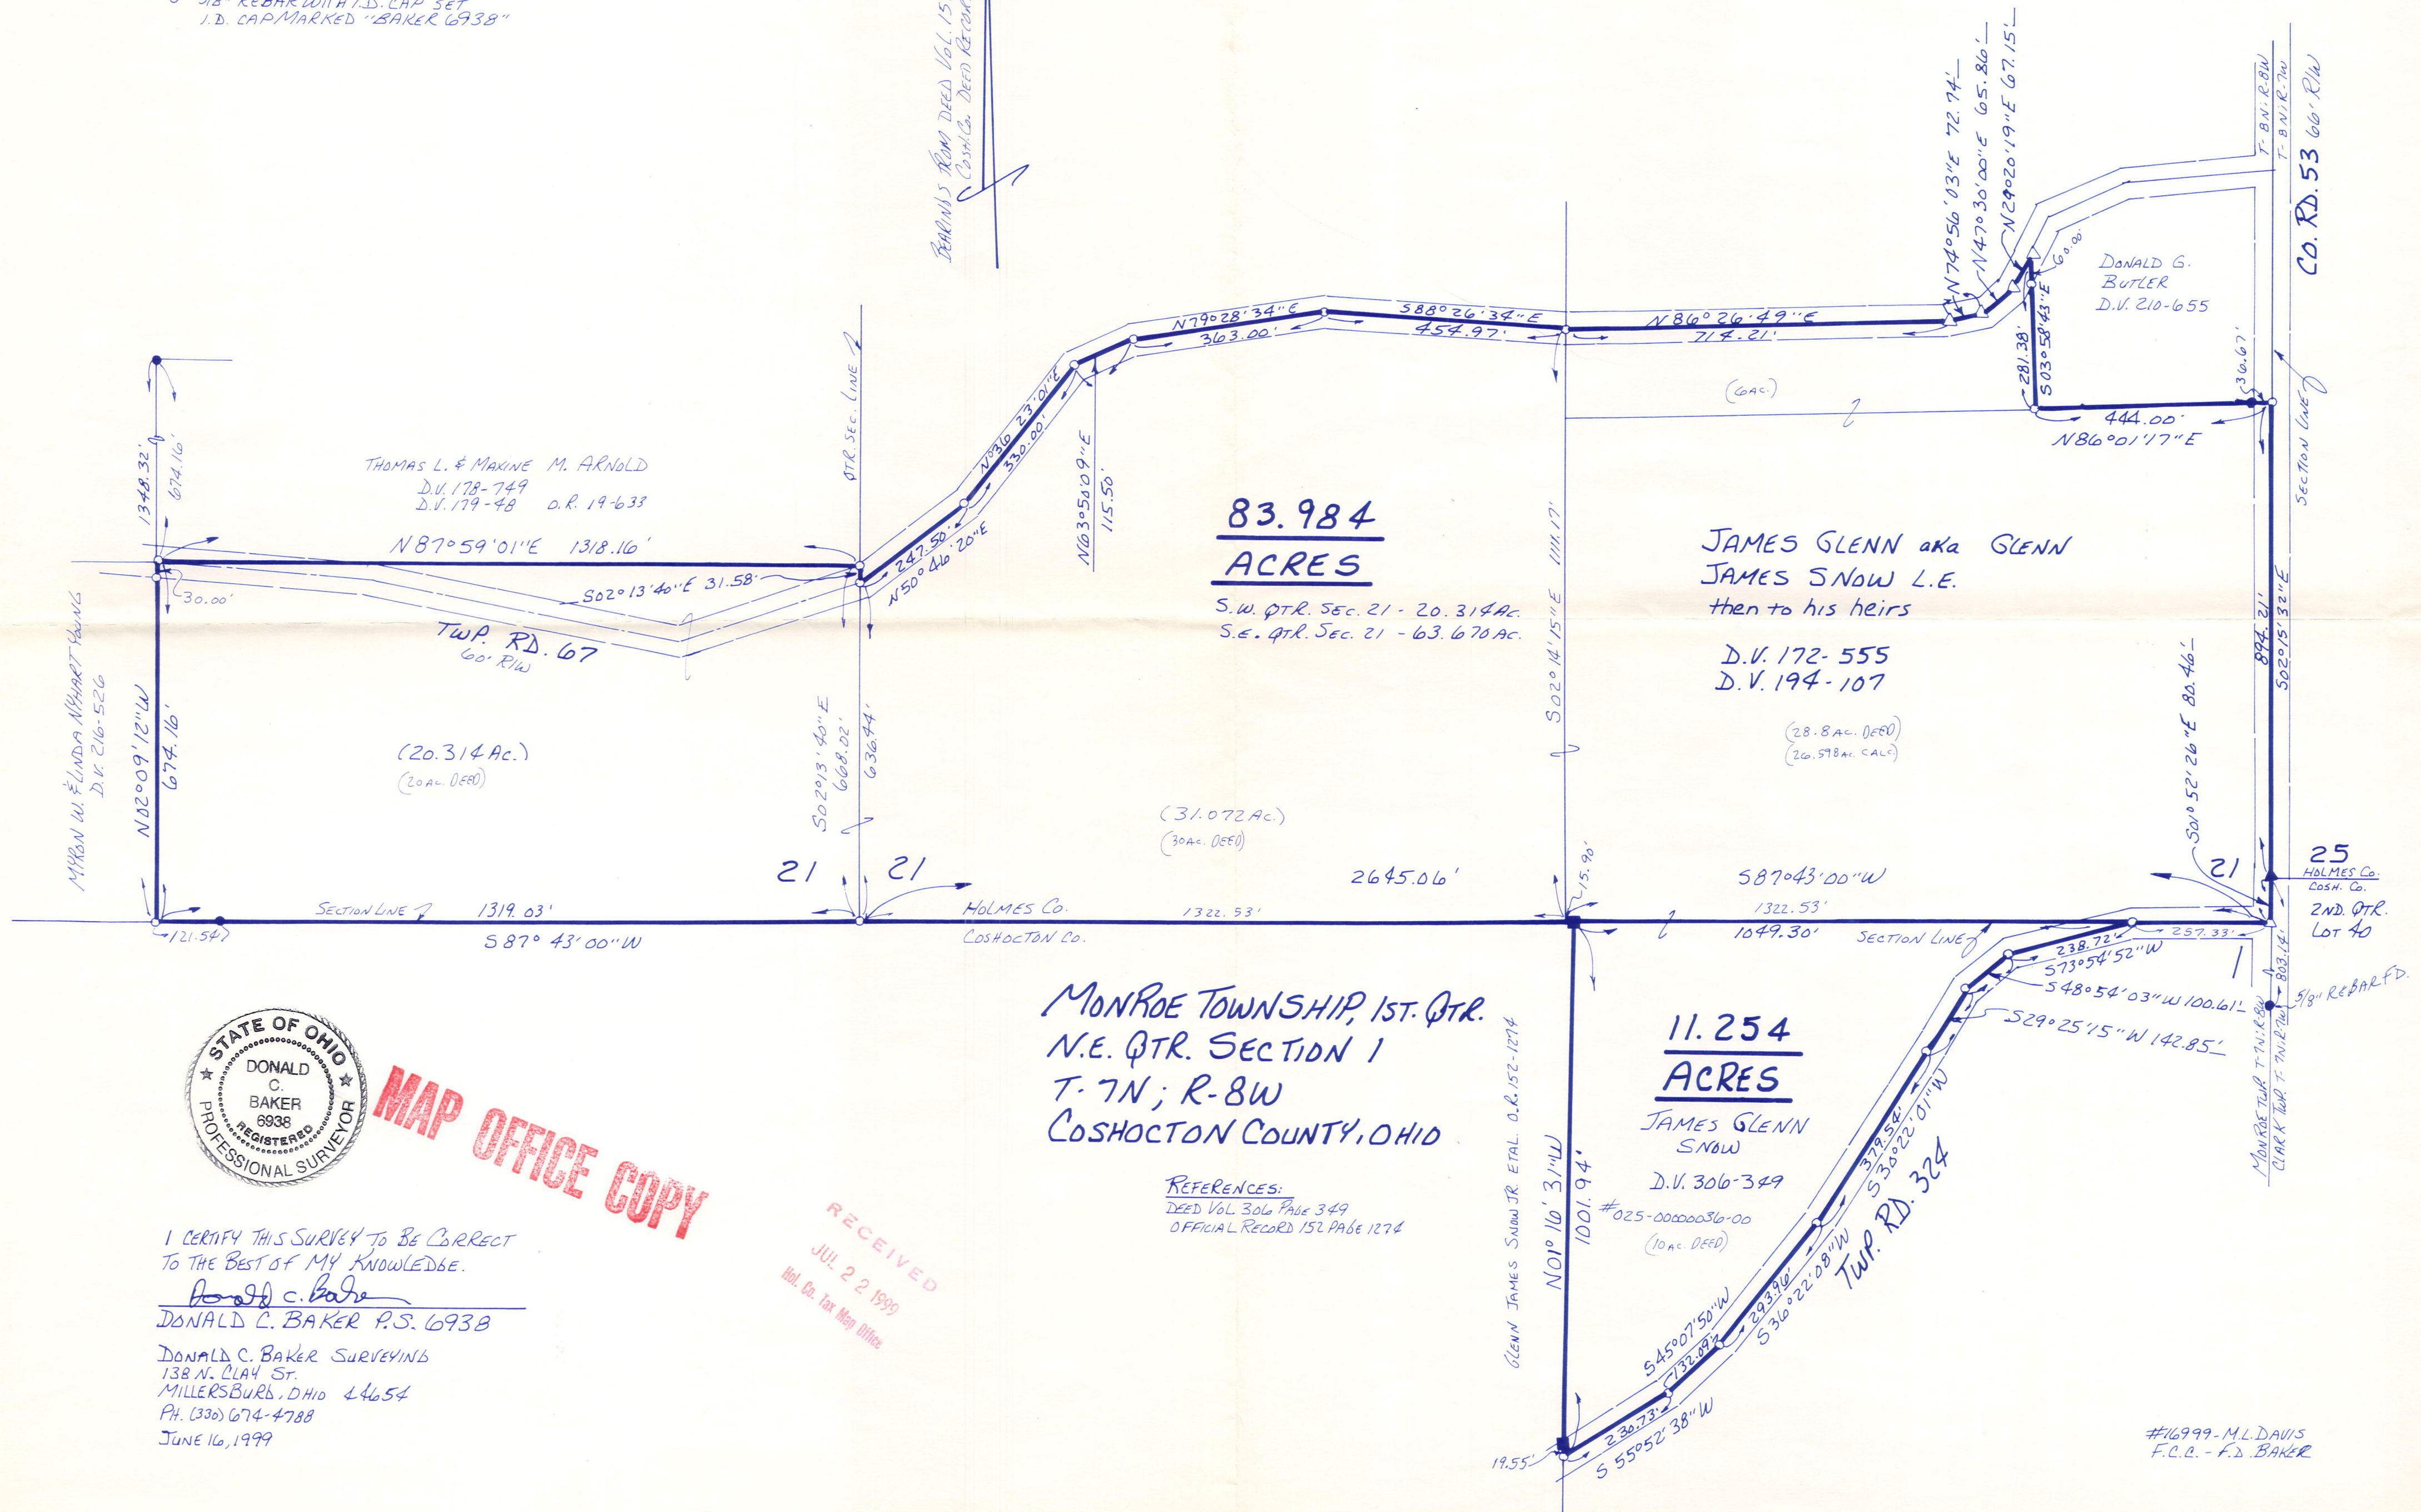

THOMAS L. & MAXINE M. ARNOLD
 D.V. 178-749
 D.V. 179-48 O.R. 19-633

**83.984
 ACRES**

S.W. QTR. SEC. 21 - 20.314 AC.
 S.E. QTR. SEC. 21 - 63.670 AC.

JAMES GLENN aka GLENN
 JAMES SNOW L.E.
 then to his heirs

D.V. 172-555
 D.V. 194-107

(31.072 AC.)
 (30 AC. DEED)

(28.8 AC. DEED)
 (26.578 AC. CALC.)

MONROE TOWNSHIP, 1ST. QTR.
 N.E. QTR. SECTION 1
 T-7N; R-8W
 COSHOCTON COUNTY, OHIO

**11.254
 ACRES**

JAMES GLENN
 SNOW

D.V. 306-349

REFERENCES:
 DEED VOL. 306 PAGE 349
 OFFICIAL RECORD 152 PAGE 1274

#025-00000036-00
 (10 AC. DEED)



MAP OFFICE COPY

I CERTIFY THIS SURVEY TO BE CORRECT
 TO THE BEST OF MY KNOWLEDGE.

Donald C. Baker
 DONALD C. BAKER P.S. 6938

DONALD C. BAKER SURVEYING
 138 N. CLAY ST.
 MILLERSBURG, OHIO 44654
 PH. (330) 674-4788
 JUNE 16, 1999

RECEIVED
 JUL 22 1999
 Hol. Co. Tax Map Office

#16999-M.L. DAVIS
 F.C.C. - F.D. BAKER