

KILLBUCK TOWNSHIP  
 S.E. & S.W. QTRS. SECTION 21  
 T-8 N; R-8 W  
 HOLMES COUNTY, OHIO


SURVEYED FOR: JIM SNOW

REFERENCES:


DEED VOL. 172 PAGE 555  
 DEED VOL. 194 PAGE 107  
 DEED VOL. 210 PAGE 655  
 DEED VOL. 216 PAGE 526

O.R. VOL. 70 PAGE 38  
 PLAT VOL. 5 PAGE 26  
 PLAT VOL. 17 PAGE 818

BEARINGS FROM PLAT VOL. 18 PAGE 223

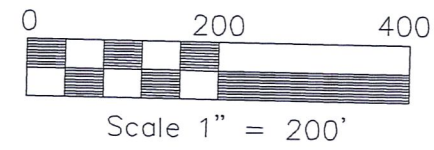

- STONE FOUND
- ▲ R.R. SPIKE FOUND
- 5/8" REBAR FOUND
- 5/8" REBAR WITH I.D. CAP SET I.D. CAP MARKED "BAKER 6938"

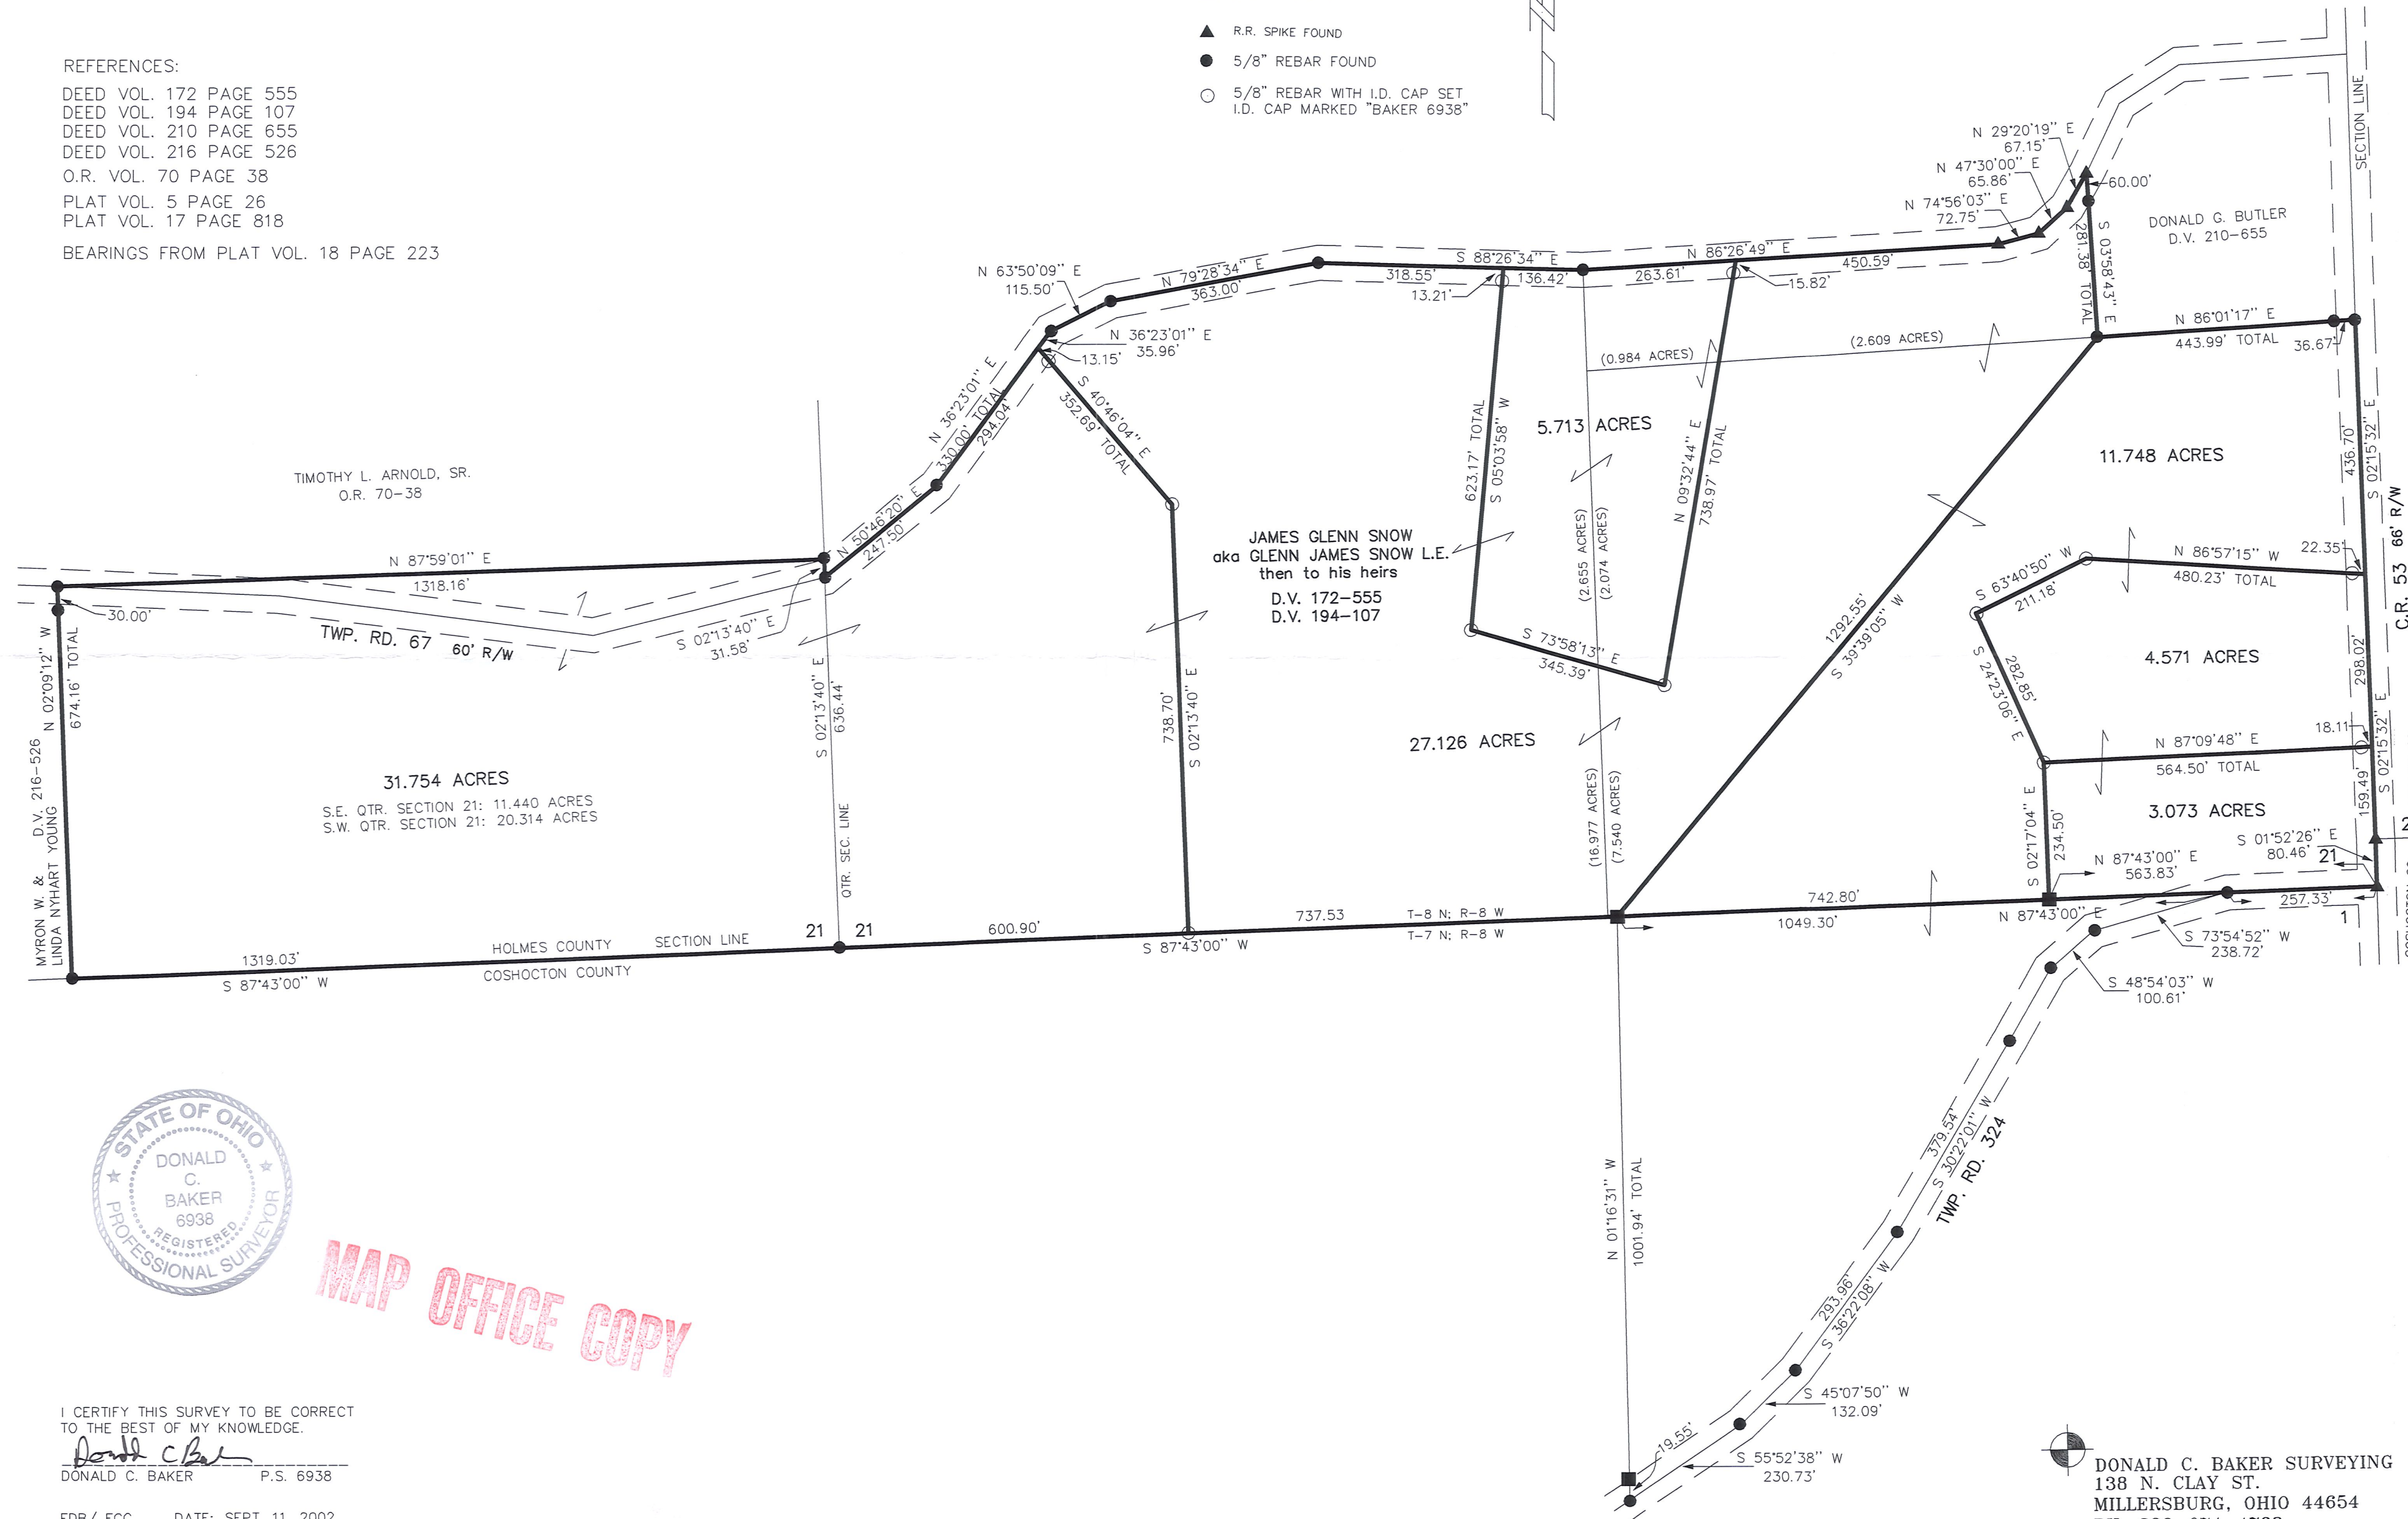

MAP OFFICE COPY

I CERTIFY THIS SURVEY TO BE CORRECT TO THE BEST OF MY KNOWLEDGE.

*Donald C. Baker*  
 DONALD C. BAKER P.S. 6938

FDB/ FCC DATE: SEPT. 11, 2002  
 File name: C:\JOBS1\S-723-02\ERZ

DONALD C. BAKER SURVEYING  
 138 N. CLAY ST.  
 MILLERSBURG, OHIO 44654  
 PH. 330-674-4788  
 FAX 330-674-6027