

SCALE: 1"=200'


● 5/8" REBAR FOUND
UNLESS OTHERWISE NOTED

REFERENCES:

- DEED VOL. 234 PAGE 955
- O.R. VOL. 13 PAGE 150
- O.R. VOL. 178 PAGE 3430
- O.R. VOL. 174 PAGE 1683
- O.R. VOL. 174 PAGE 357
- PLAT VOL. 2 PAGE 382
- PLAT VOL. 19 PAGE 346
- PLAT VOL. 19 PAGE 415
- PLAT VOL. 19 PAGE 345
- PLAT VOL. 19 PAGE 420
- PLAT VOL. 19 PAGE 344
- BEARINGS FROM PLAT VOL. 19 PAGE 420

SURVEYED FOR:
NORTHEASTERN REAL PROPERTIES, LTD.

SURVEY 20' EASEMENT
KILLBUCK TOWNSHIP
N.W. QTR. SECTION 23
T-8 N; R-8 W
HOLMES COUNTY, OHIO

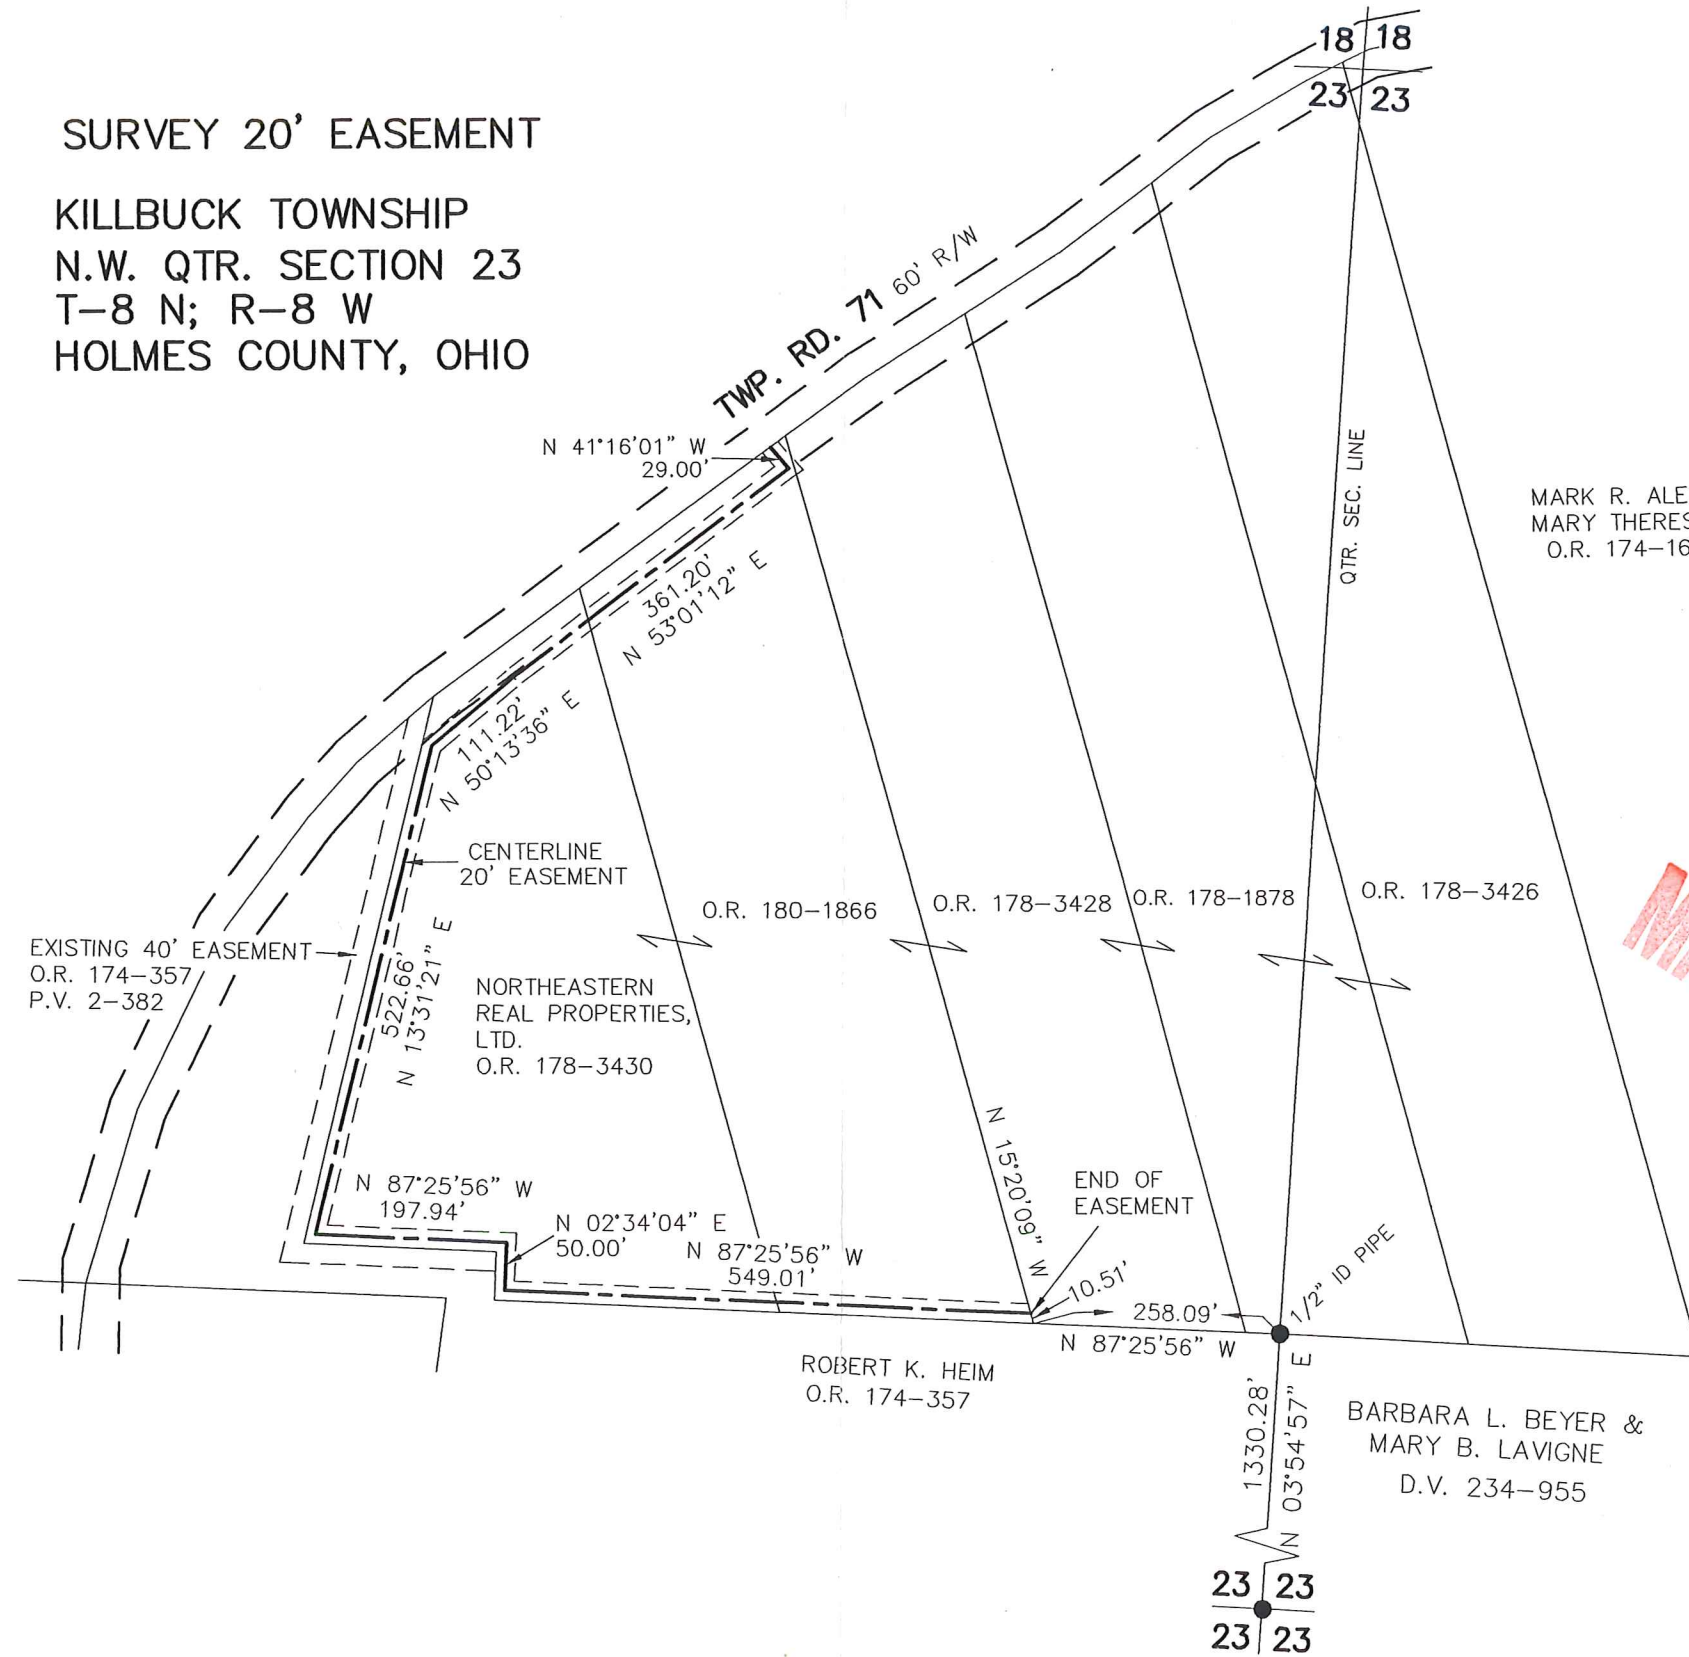

MARK R. ALEXANDER
MARY THERESE GILMORE
O.R. 174-1683



DONALD C. BAKER SURVEYING
 138 N. CLAY ST.
 MILLERSBURG, OH 44654
 PH. 330-674-4788
 FAX: 330-674-6027

ROBERT K. HEIM
O.R. 174-357

BARBARA L. BEYER &
MARY B. LAVIGNE
D.V. 234-955

I CERTIFY THIS SURVEY TO BE CORRECT
TO THE BEST OF MY KNOWLEDGE.

Donald C. Baker
DONALD C. BAKER PS 6938

DATE: APRIL 27, 2006
REVISED MAY 9, 2006
KES\ALG
File Name: C:\WORK\S-375-04
S-312-06