


KILLBUCK TOWNSHIP
S.E. & S.W. QTRS. SECTION 18
N.W. QTR. SECTION 23
T-8 N; R-8 W
HOLMES COUNTY, OHIO

SURVEYED FOR: RANDY REBER

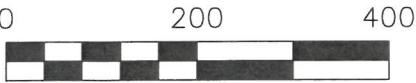


SCALE: 1"=200'

- STONE FOUND
- 5/8" REBAR FOUND
UNLESS OTHERWISE NOTED

BASIS OF BEARINGS FROM OHIO STATE PLANE
COORDINATE SYSTEM, NORTH ZONE,
N.A.D. 83, 2011 ADJUSTMENT

REFERENCES

- O.R. VOL. 285 PAGE 2898
- PLAT VOL. 19 PAGE 4113
- PLAT VOL. 19 PAGE 5391
- PLAT VOL. 19 PAGE 5302
- PLAT VOL. 19 PAGE 5122

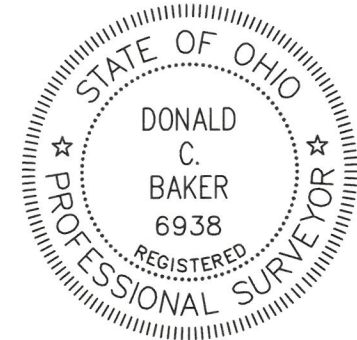

I CERTIFY THIS SURVEY TO BE CORRECT
TO THE BEST OF MY KNOWLEDGE.

Donald C. Baker
DONALD C. BAKER P.S. 6938

DATE: AUGUST 6, 2026
KES
FILE NAME: WORK7\S-26-526
ENGINEERING ASSOCIATES, INC. DBA BAKER SURVEYING

ATLEE H. BEACHY
FREDA R. BEACHY
O.R. 174-362
O.R. 226-2397
O.R. 284-1898

N 56°10'12" W
701.22' TOTAL
509.72'

SECTION LINE

N 88°31'58" W
317.65'

T.R. 71
60' R/W
23.49'

S 58°59'22" W
112.84'
S 51°52'27" W
40.69'

SEE DETAIL

SECTION LINE

QTR. SECTION LINE

1321.08' TOTAL
S 03°31'15" W

LOST BROTHERS LAND, LLC
O.R. 284-3614

JERRY SCHONAUER
D.V. 243-34

844.52'
S 88°52'18" E

S 87°32'59" E
200.03'

31.029 AC.

S.E. QTR. SEC. 18 -6.182 AC.
S.W. QTR. SEC. 18 -24.486 AC.
N.W. QTR. SEC. 23 -0.361 AC.


RANDOLPH J. REBER, TRUSTEE
KELLY J. REBER, TRUSTEE
O.R. 285-2898

PN 0800077014
(20.482 AC.)

O.R. 290-693
PN 0800077017
(8.654 AC.)

O.R. 289-497
PN 0800077016
(1.210 AC.)

(0.683 AC.)
O.R. 287-25
PN 0800077015

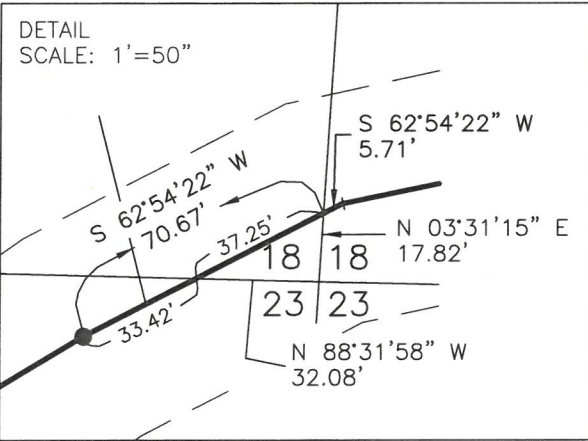

BAKER SURVEYING
138 N. CLAY STREET
MILLERSBURG, OHIO 44654
PH. 330-674-4788
EMAIL: bakersurveying@gmail.com