
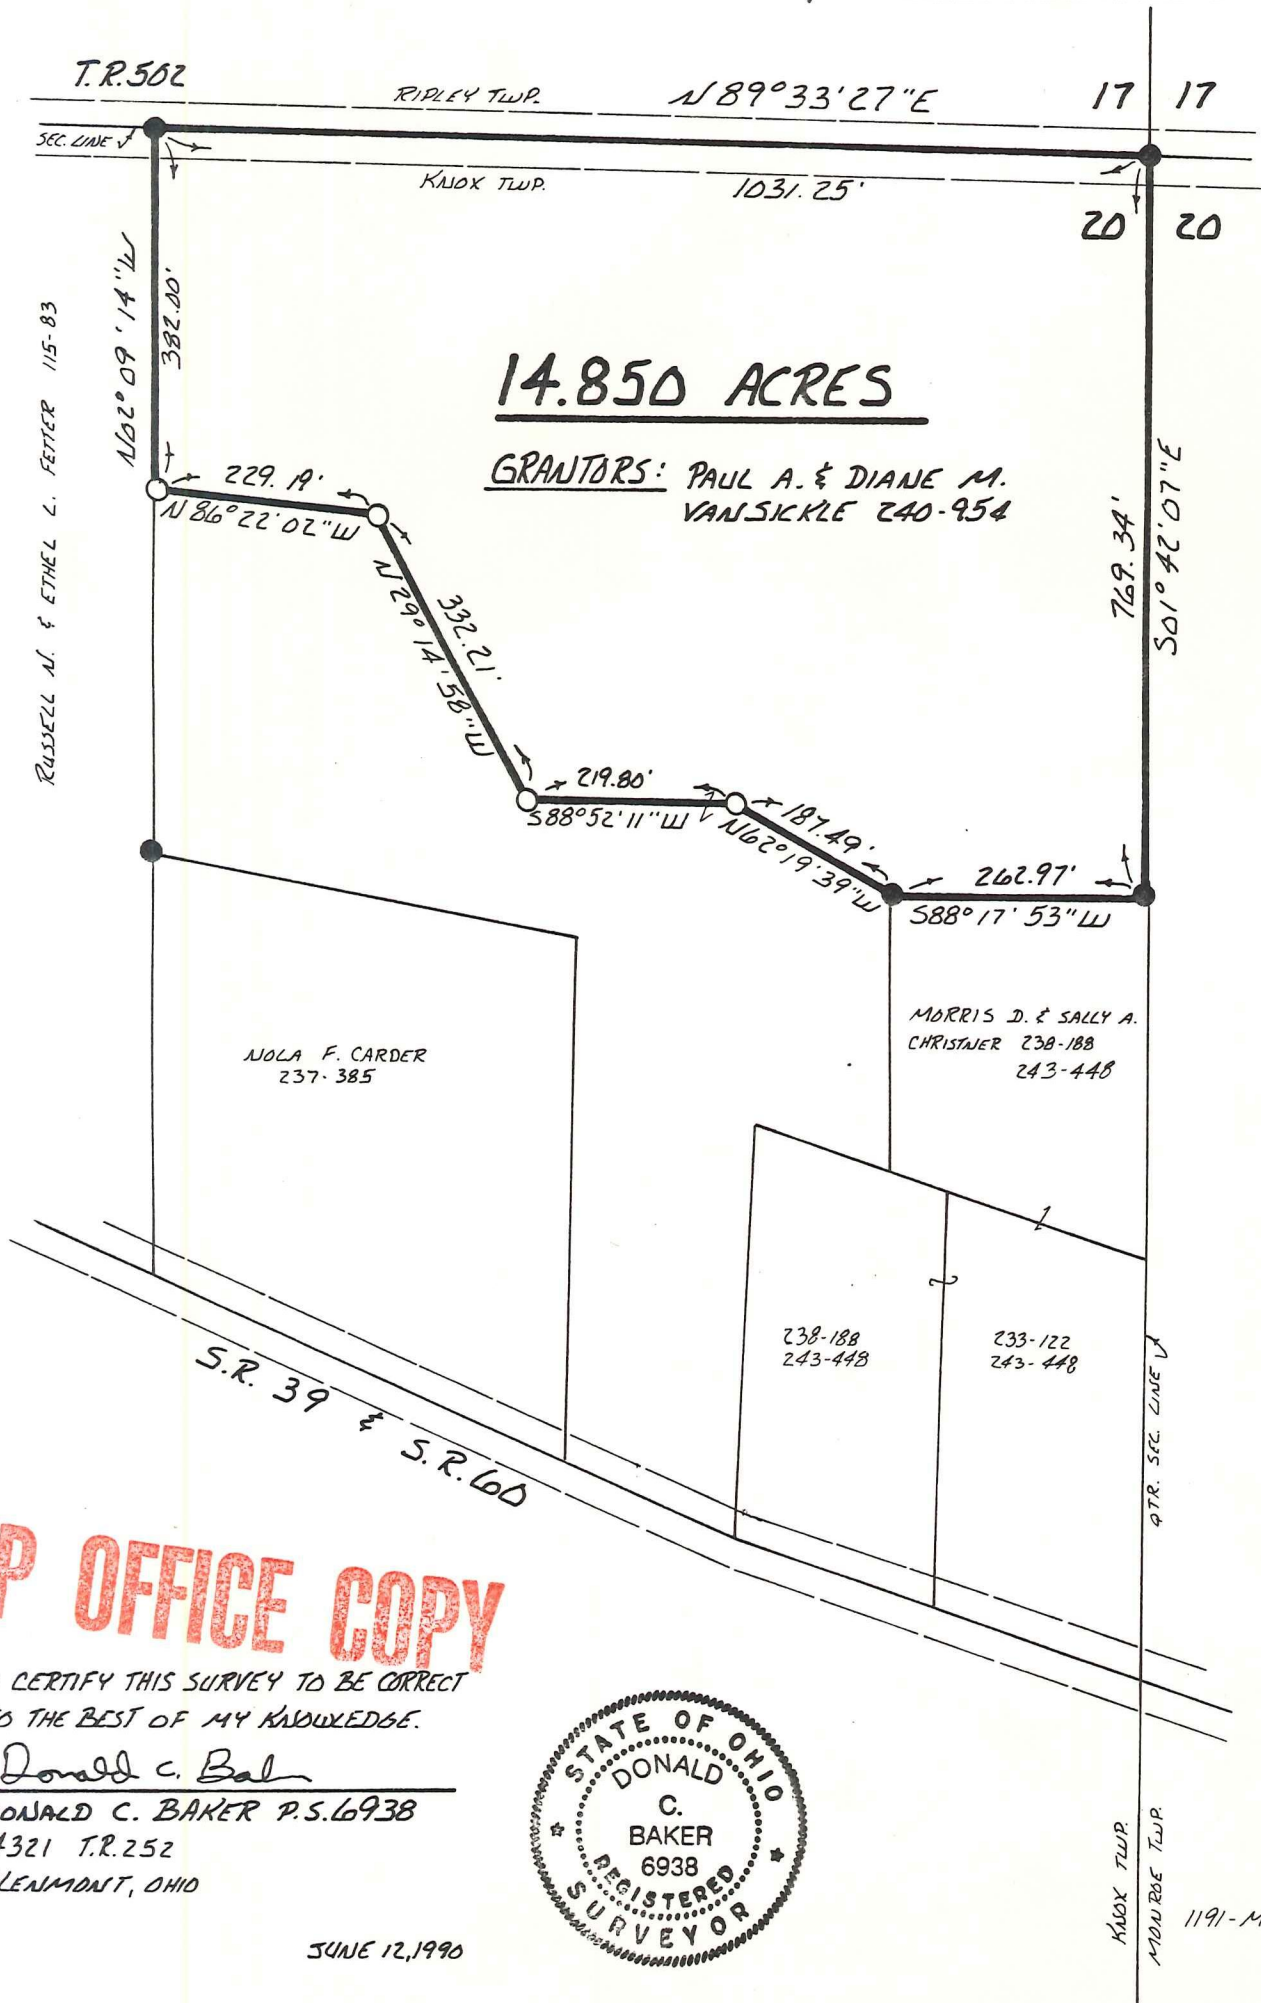


KNOX TOWNSHIP
 N.W. QTR. SECTION 20
 TWP. 17N RANGE 14W
 HOLMES COUNTY, OHIO

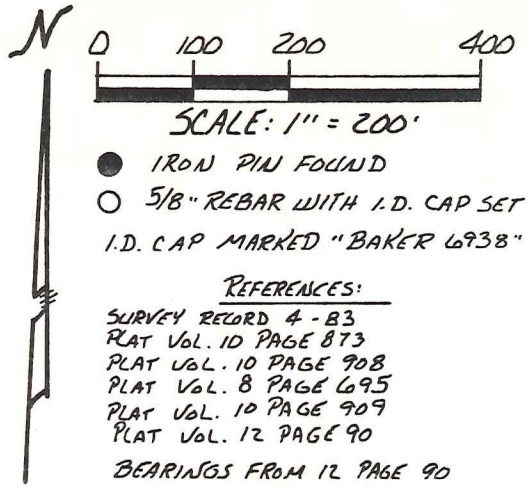

MAP OFFICE COPY

I CERTIFY THIS SURVEY TO BE CORRECT TO THE BEST OF MY KNOWLEDGE.

Donald C. Baker
 DONALD C. BAKER P.S. 6938
 4321 T.R. 252
 GLENMONT, OHIO



JUNE 12, 1990