
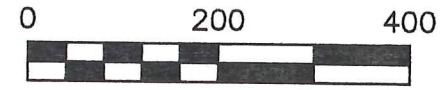


KNOX TOWNSHIP
N.W. QTR. SECTION 20
T-17 N; R-14 W
HOLMES COUNTY, OHIO

SURVEYED FOR: TRAVIS DYE

REFERENCES

- DEED VOL. 248 PAGE 654
- DEED VOL. 274 PAGE 382
- O.R. VOL. 69 PAGE 646
- O.R. VOL. 132 PAGE 113
- O.R. VOL. 134 PAGE 237
- PLAT VOL. 16 PAGES 150 & 158
- PLAT VOL. 17 PAGE 7
- BEARINGS FROM PLAT VOL 16 PAGE 150

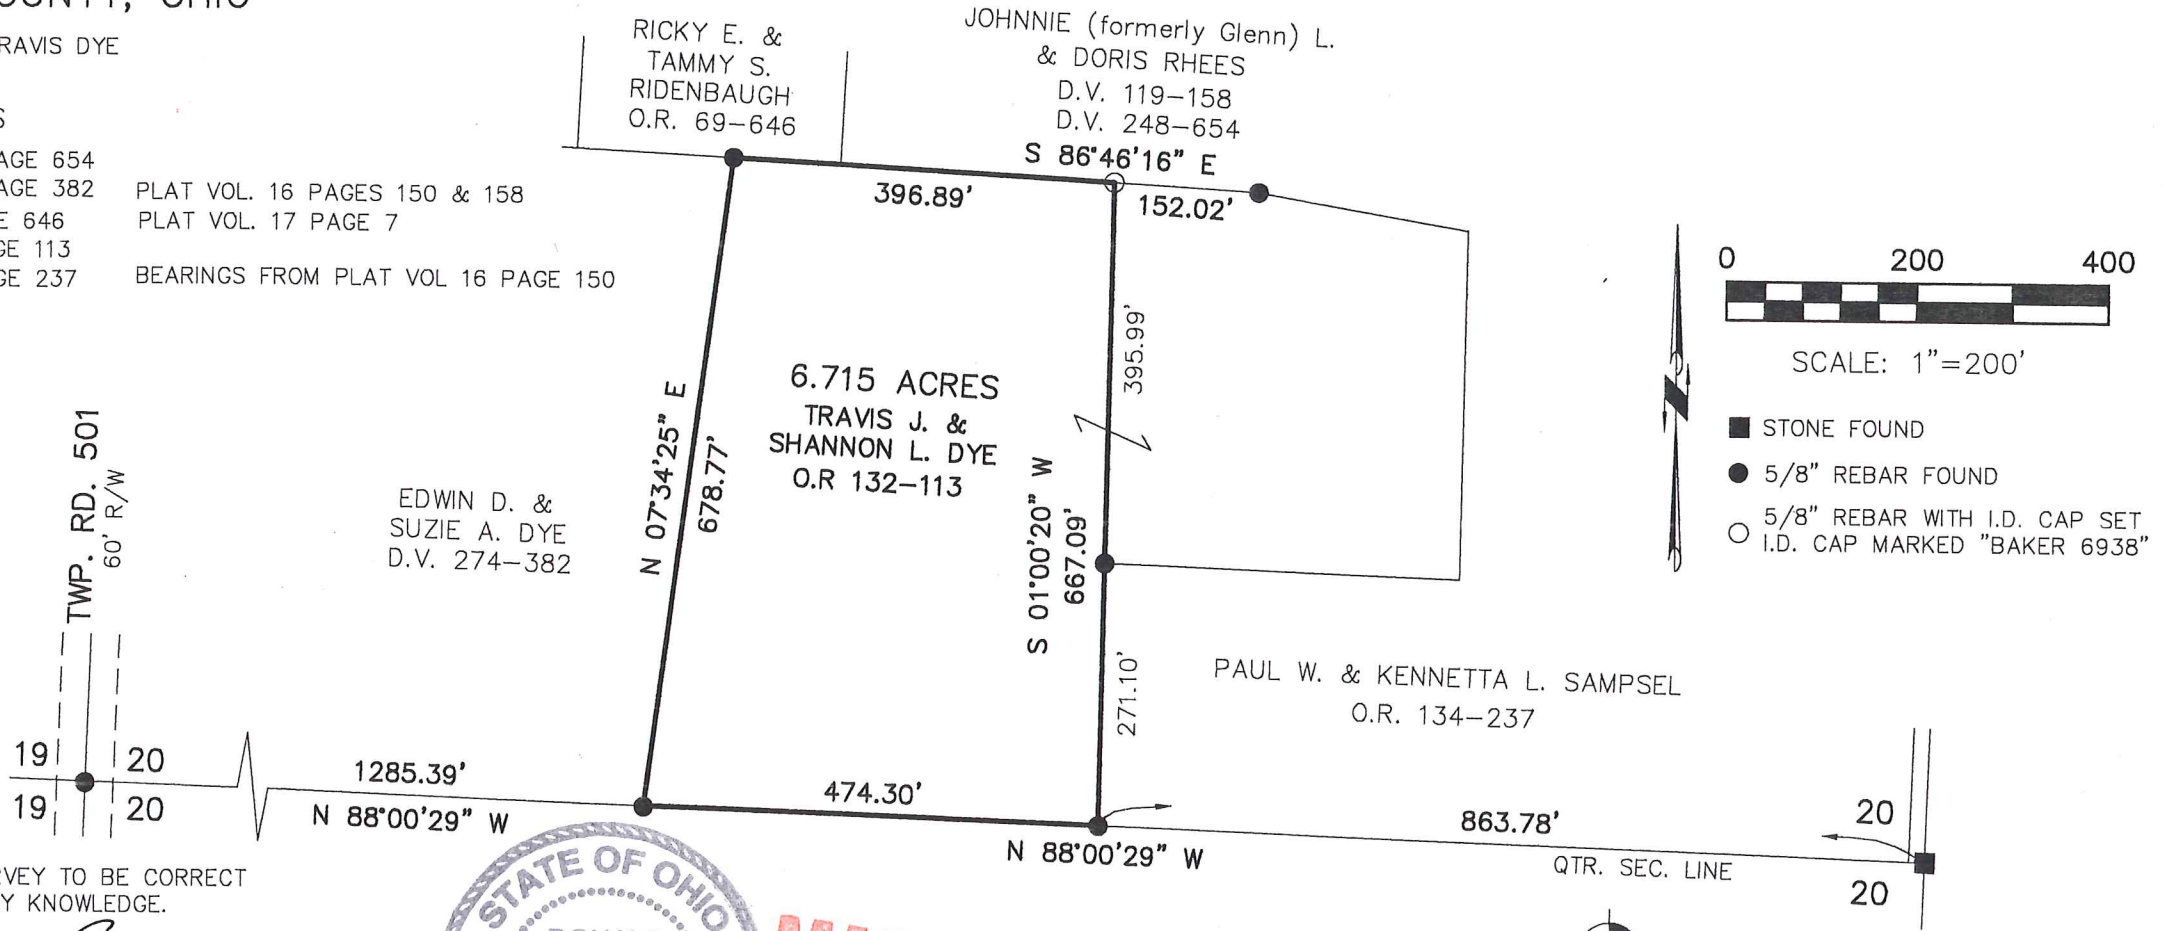

SCALE: 1"=200'


- STONE FOUND
- 5/8" REBAR FOUND
- 5/8" REBAR WITH I.D. CAP SET I.D. CAP MARKED "BAKER 6938"

I CERTIFY THIS SURVEY TO BE CORRECT TO THE BEST OF MY KNOWLEDGE.

Donald C. Baker

DONALD C. BAKER P.S. 6938
DATE: MARCH 15, 2006

KES\ERZ
File Name: WORK2\S-111-06\ERZ

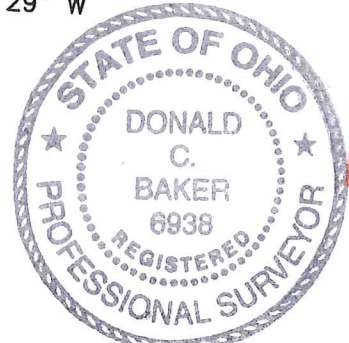

MAP OFFICE COPY



DONALD C. BAKER SURVEYING
138 N. CLAY ST.
MILLERSBURG, OHIO, 44654
PH. 330-674-4788
FAX. 330-674-6027