

0 40 80



SCALE: 1"=40'



- 5/8" REBAR FOUND UNLESS OTHERWISE NOTED
- △ R.R. SPIKE SET
- 5/8" REBAR SET WITH I.D. CAP I.D. CAP MARKED "BAKER 6938"

REFERENCES

- O.R. VOL. 258 PAGE 3142
- O.R. VOL. 247 PAGE 6742
- O.R. VOL. 248 PAGE 6629
- PLAT VOL. 6 PAGE 168
- PLAT VOL. 15 PAGE 29
- PLAT VOL. 18 PAGE 366
- PLAT VOL. 18 PAGE 536
- BEARINGS FROM PLAT VOL. 6 PAGE 168

KNOX TOWNSHIP
 S.E. QTR. SECTION 19
 S.W. QTR. SECTION 20
 T-17 N; R-14 W
 HOLMES COUNTY, OHIO

SURVEYED FOR: JOHN JONES

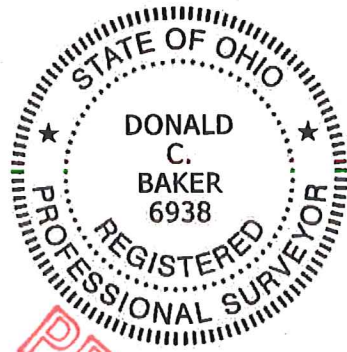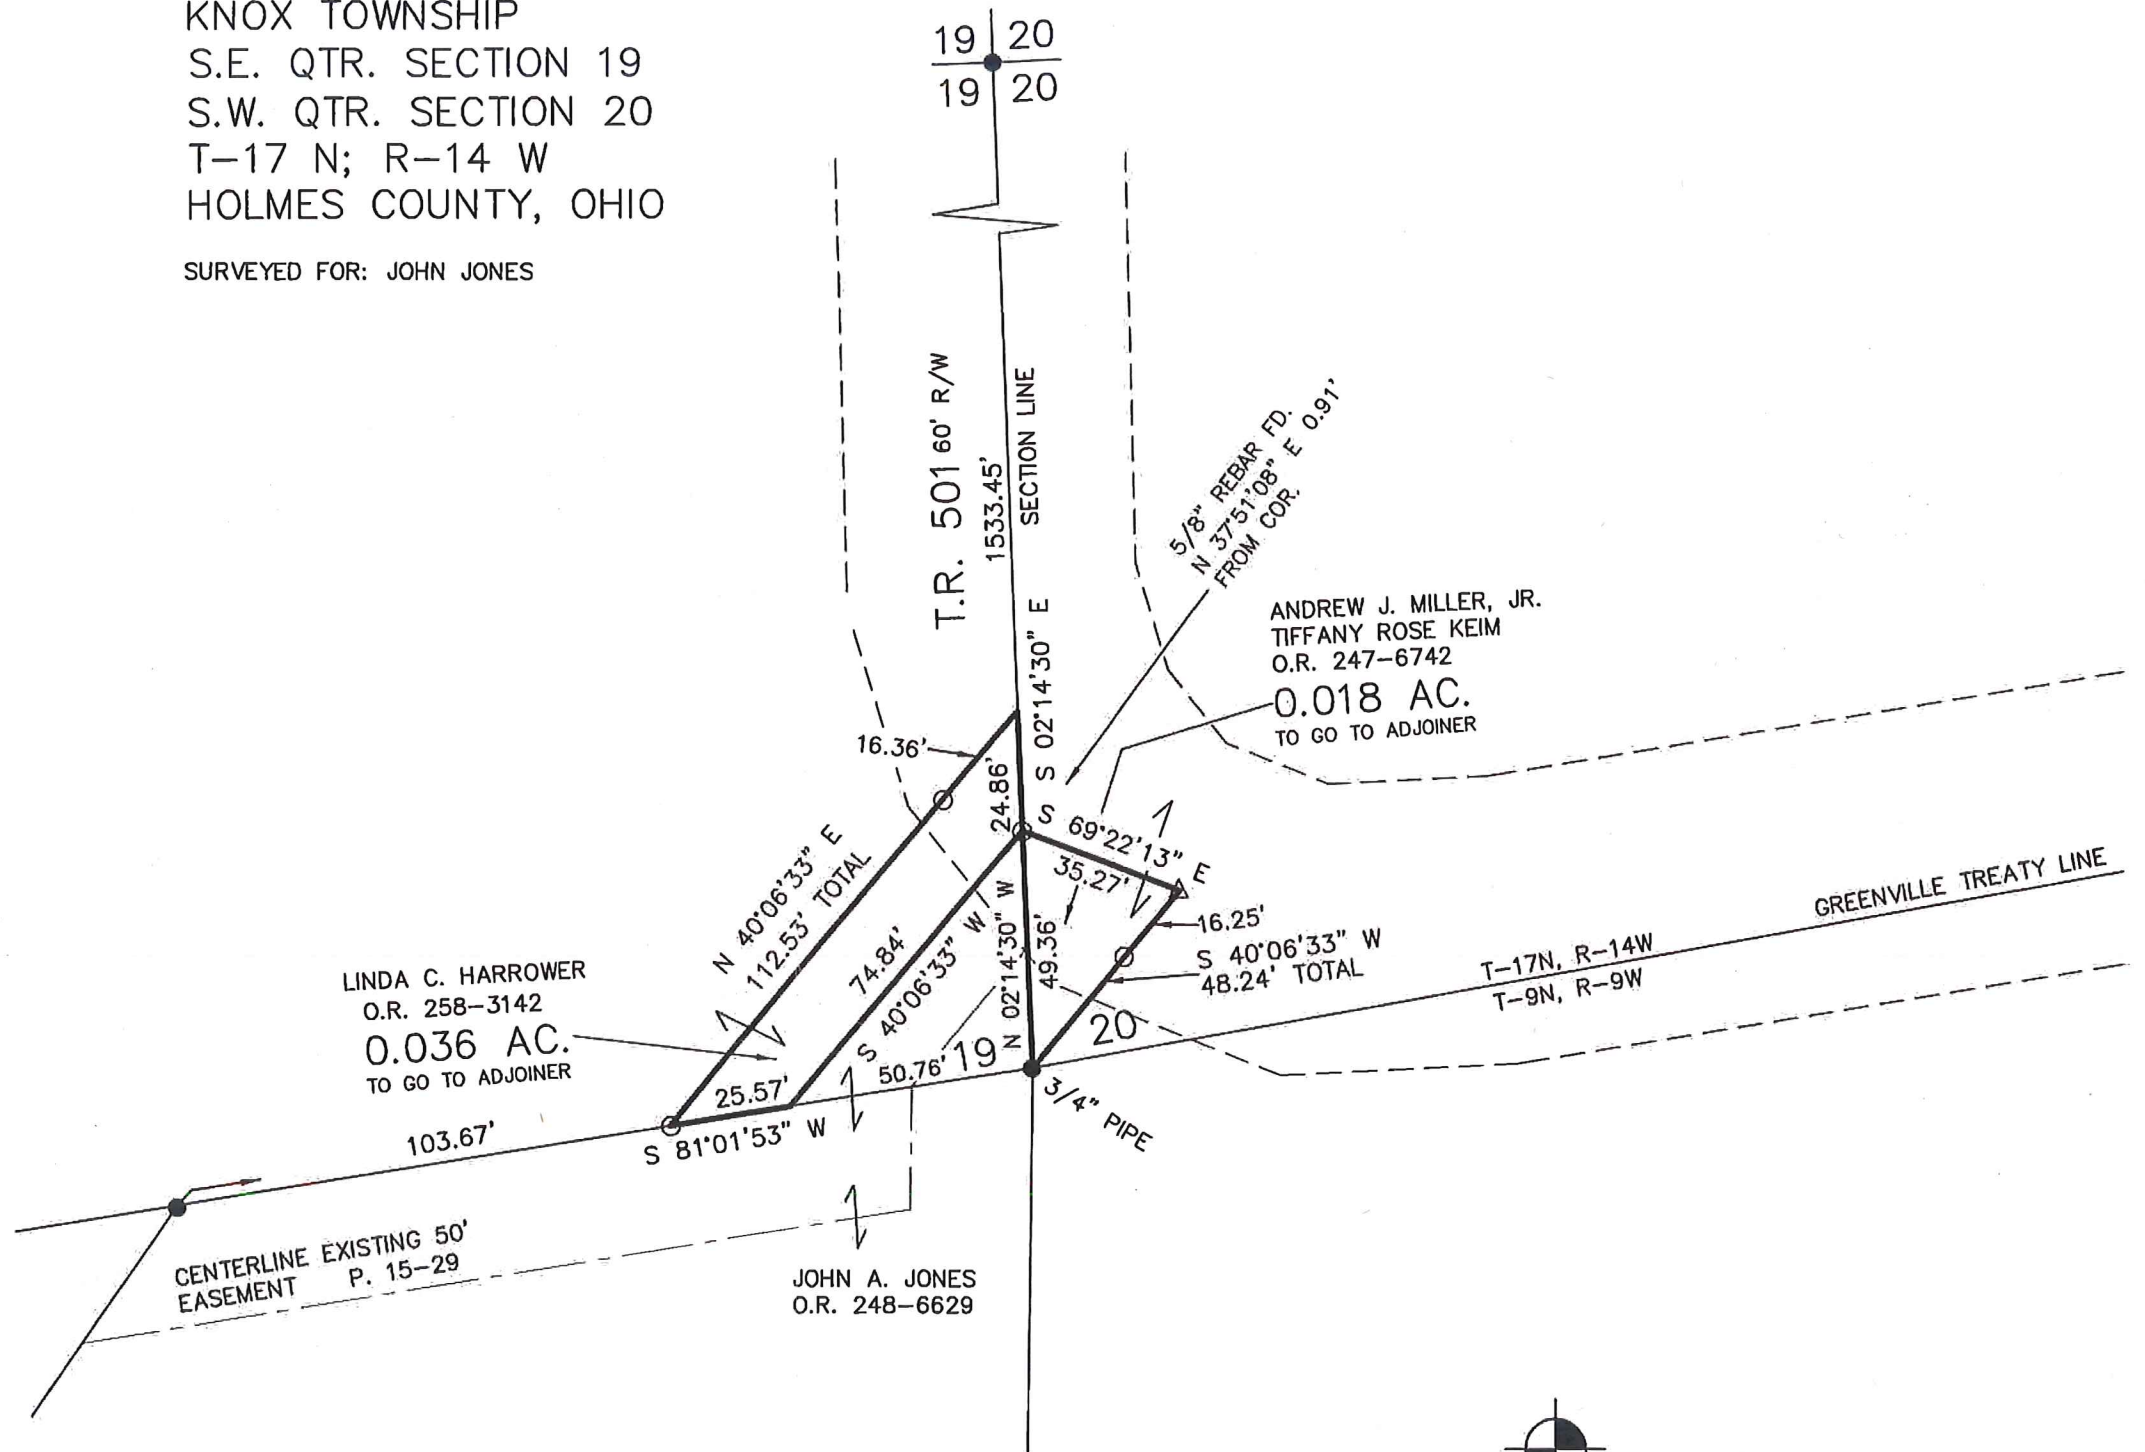

I CERTIFY THIS SURVEY TO BE CORRECT TO THE BEST OF MY KNOWLEDGE.

Donald C. Baker


DONALD C. BAKER P.S. 6938

DATE: JULY 16, 2015

CJG/KES

FILE NAME: WORK4\S-371-15

REVISED: DEC. 12, 2017 TO UPDATE PROPERTY OWNERS

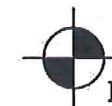

DONALD C. BAKER SURVEYING
 138 N. CLAY STREET
 MILLERSBURG, OHIO 44654
 PH. 330-674-4788
 FAX 330-674-6027