


KNOX TOWNSHIP
 N.W. QTR. SECTION 19
 T-19 N; R-15 W
 HOLMES COUNTY, OHIO

DEC 6 '10 AM 11:52

See Judgement Entry
 OR 228-961
 This plat is exhibit
 on CR 228-964

SURVEYED FOR: WILLIAM ROUBANES

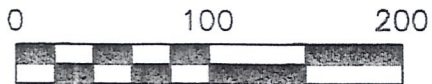


SCALE: 1"=100'

- STONE FOUND
- ▲ R.R. SPIKE FOUND
- 5/8" REBAR FOUND UNLESS OTHERWISE NOTED

REFERENCES

DEED VOL. 259 PAGE 851
 O.R. VOL. 167 PAGE 297
 PLAT VOL. 13 PAGE 36
 BEARINGS FROM PLAT VOL. 9 PAGE 215

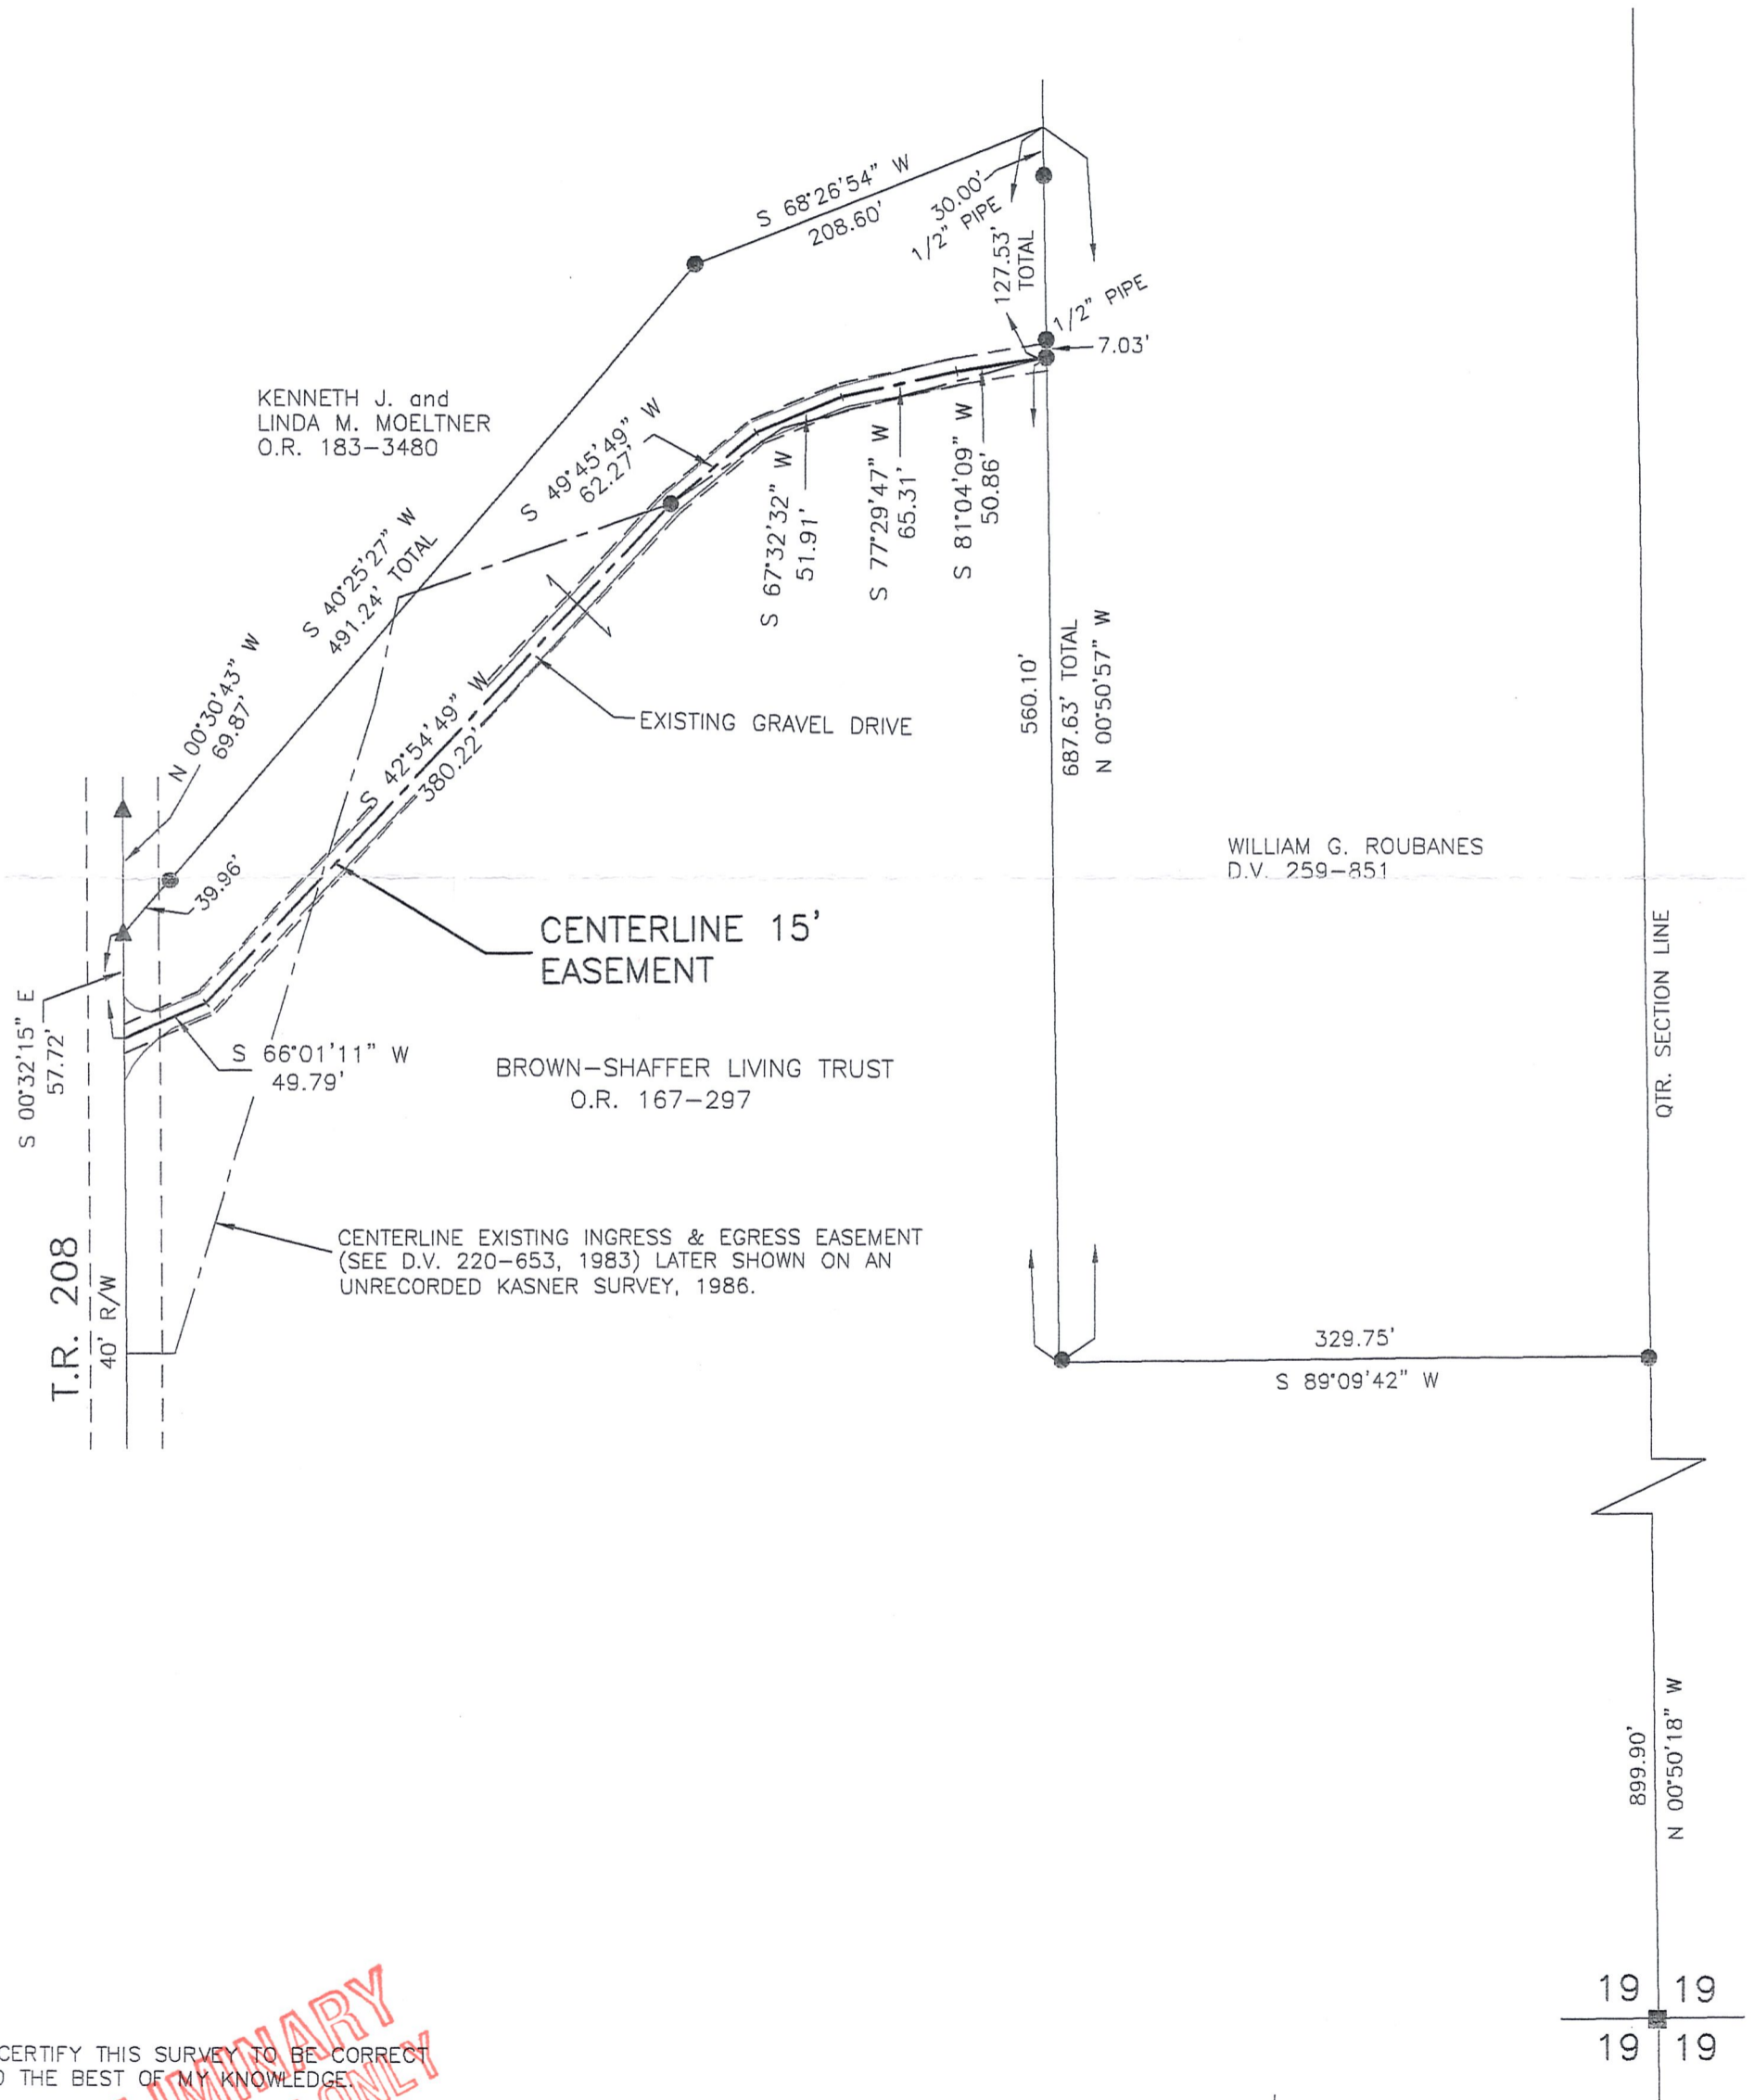

I CERTIFY THIS SURVEY TO BE CORRECT TO THE BEST OF MY KNOWLEDGE.

JAMIE D. DARR P.S. 7755
 DATE: NOVEMBER 29, 2010
 JDD\CJG
 FILE NAME: WORK3\S-507-10\JDD-MLD



DONALD C. BAKER SURVEYING
 138 N. CLAY STREET
 MILLERSBURG, OHIO 44654
 PH. 330-674-4788
 FAX 330-674-6027

19 19
 19 19