



Knox Township N.E. Qtr. Sec. 24 T-19 N; R-15 W Holmes County, Ohio

SURVEYED FOR: Gail Strother



REFERENCES:
Deeds as shown

Plat Vol. 14 Page 416
Plat Vol. 19 Page 1560
Plat Vol. 12 Page 797

Basis of Bearing: Grid North, Ohio State Plane
Coordinate System, North Zone,
NAD 83 (2011). Distances shown hereon
are ground distances. To obtain grid
distances multiply distances by scale
factor of 0.999923206

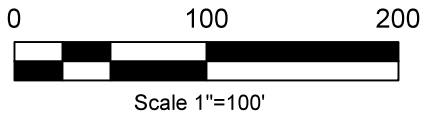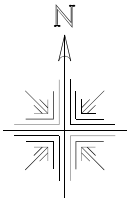

- Stone Found
- 5/8" Rebar Found
- ⊙ 5/8" Capped Pin Found "Baker"
- 5/8" Capped Pin Found "Galbraith-8703"
- 5/8" Capped Pin Set "Galbraith-8703"
- ▲ R.R. Spk. Found
- Point

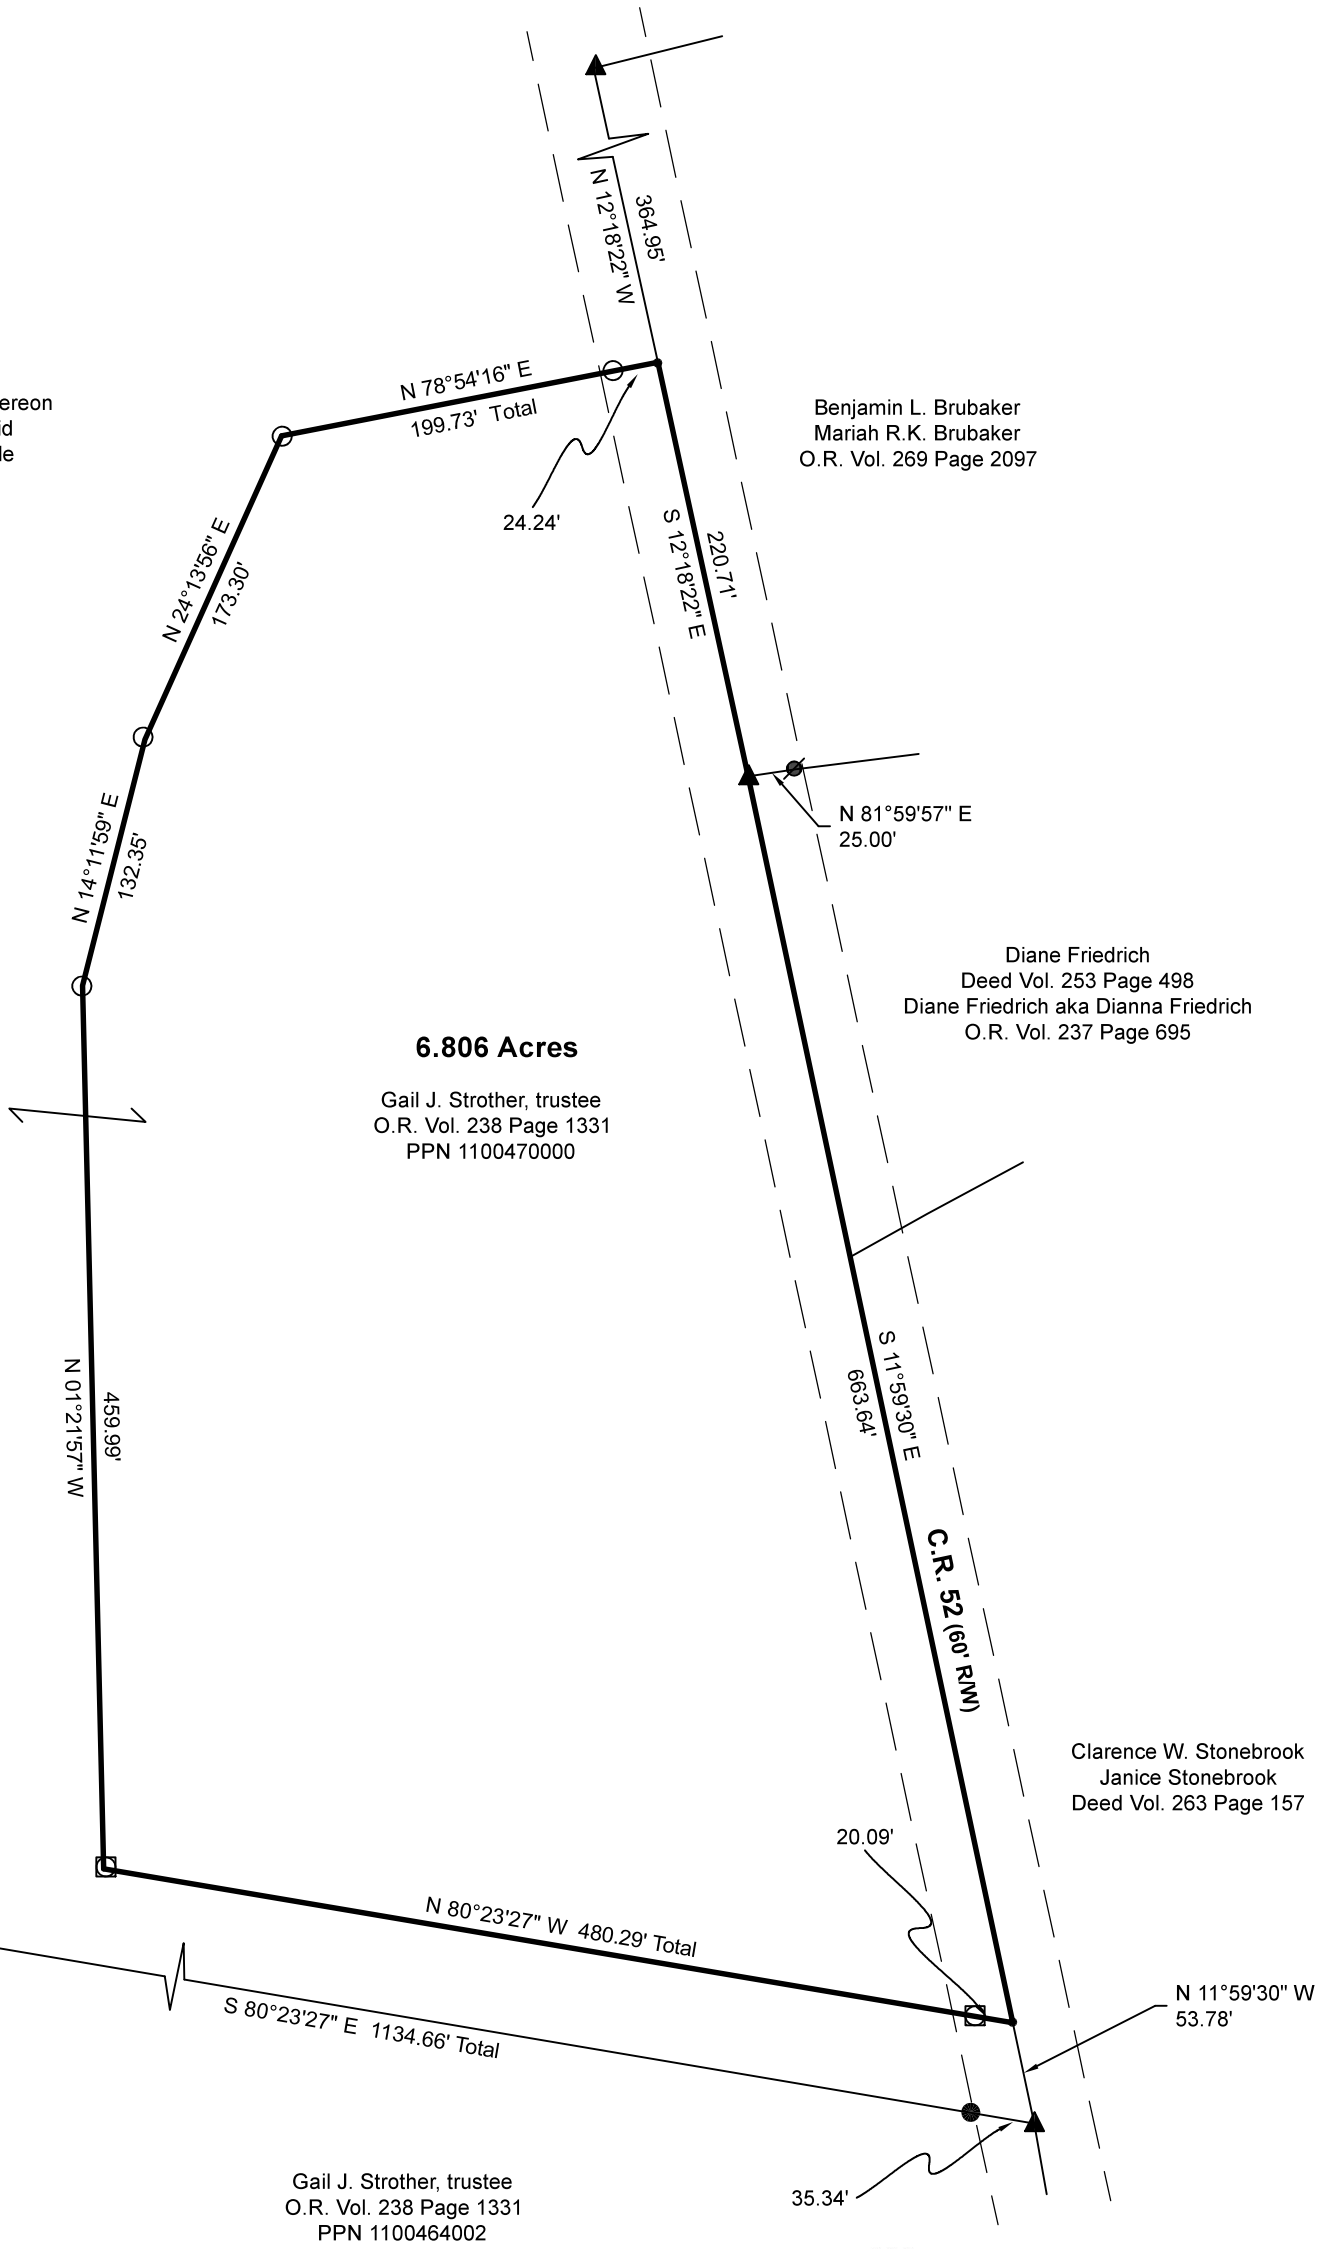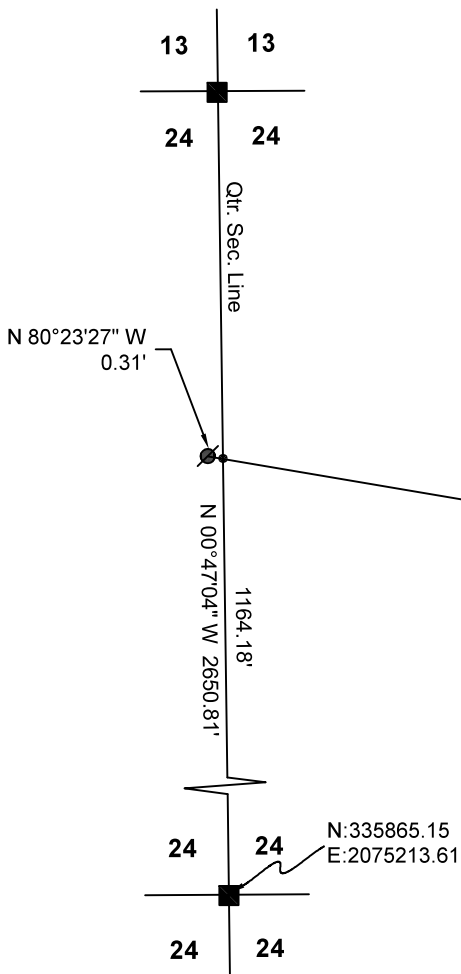

Pioneer Surveying & Services, LLC.
5434 Township Road 377
Millersburg, Ohio 44654
Phone: 330-231-0497
Email: caleb@pioneersurveyingandservices.com



I certify this survey to be correct to the best of
my knowledge.

Caleb Jerome Galbraith

Caleb Jerome Galbraith P.S. 8703
Date: May 27, 2026
Job ID: 8626