
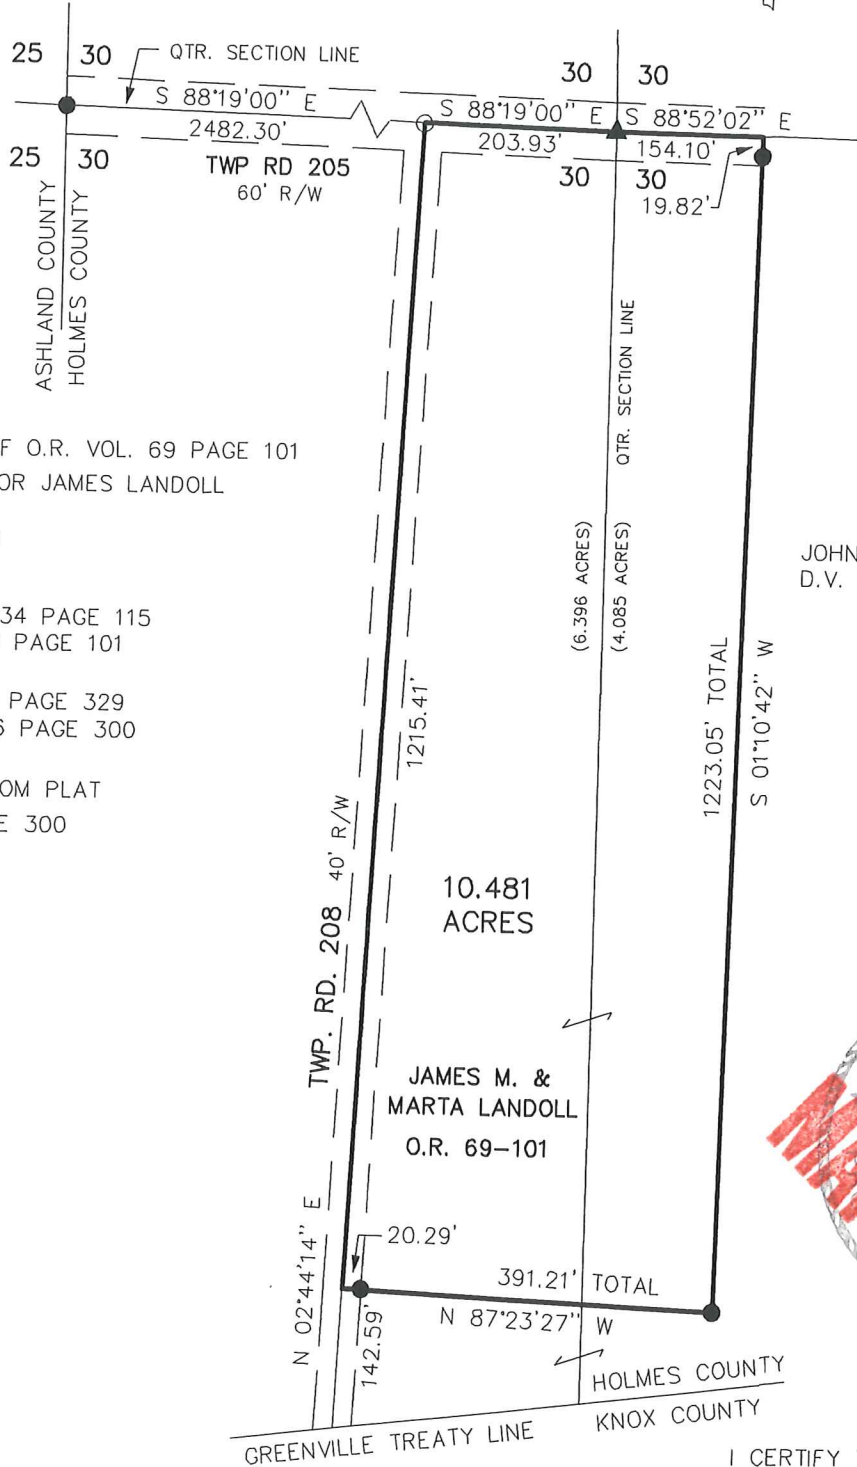


KNOX TOWNSHIP  
 S.E. & S.W. QTRS., SEC 30  
 T-19N, R-15W  
 HOLMES COUNTY, OHIO

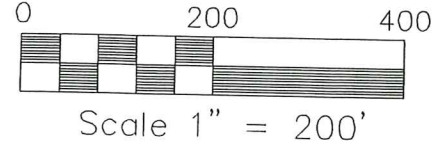

- ▲ R.R. SPIKE FOUND
- IRON PIN FOUND
- 5/8" REBAR WITH I.D. CAP SET  
I.D. CAP MARKED "BAKER 6938"

RESURVEY OF O.R. VOL. 69 PAGE 101  
 SURVEYED FOR JAMES LANDOLL

REFERENCES:

DEED VOL. 234 PAGE 115  
 O.R. VOL. 69 PAGE 101

PLAT VOL. 7 PAGE 329  
 PLAT VOL. 16 PAGE 300

BEARINGS FROM PLAT  
 VOL. 16 PAGE 300

JOHN A. BUSH, JR.  
 D.V. 234-115




I CERTIFY THIS SURVEY TO BE CORRECT  
 TO THE BEST OF MY KNOWLEDGE

*Donald C. Baker*  
 DONALD C. BAKER PS 6938

DATE: JULY 2, 2001

File name: C:\JOBS\S-249-01\ERZ\

F.C.C. - FDB

 DONALD C. BAKER SURVEYING  
 138 N. CLAY ST.  
 MILLERSBURG, OHIO 44654  
 PH. 330-674-4788  
 FAX 330-674-6027