

0 100 200



SCALE: 1"=100'

- STONE FOUND
- ▲ R.R. SPIKE FOUND
- 5/8" REBAR FOUND
- UNLESS OTHERWISE NOTED



NOTE: THIS PLAT IS BASED UPON A SURVEY MADE BY JAMIE D. DARR ON MAY 2, 2000.

REFERENCES

DEED VOL. 213 PAGE 307  
 O.R. VOL. 52 PAGE 596  
 O.R. VOL. 52 PAGE 598  
 O.R. VOL. 186 PAGE 1190  
 O.R. VOL. 186 PAGE 1190  
 PLAT VOL. 8 PAGE 363  
 PLAT VOL. 19 PAGE 481  
 PLAT VOL. 19 PAGE 1329  
 BEARINGS FROM  
 PLAT VOL. 19 PAGE 481

KNOX TOWNSHIP  
 1ST. QTR., LOTS 11 & 13  
 T-9 N; R-9 W  
 HOLMES COUNTY, OHIO

SURVEYED FOR: MARY BRIDENTHAL

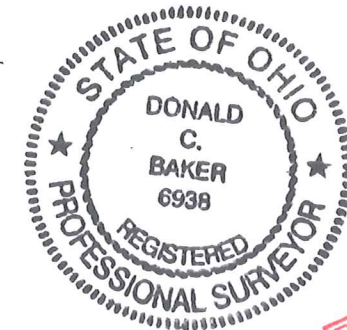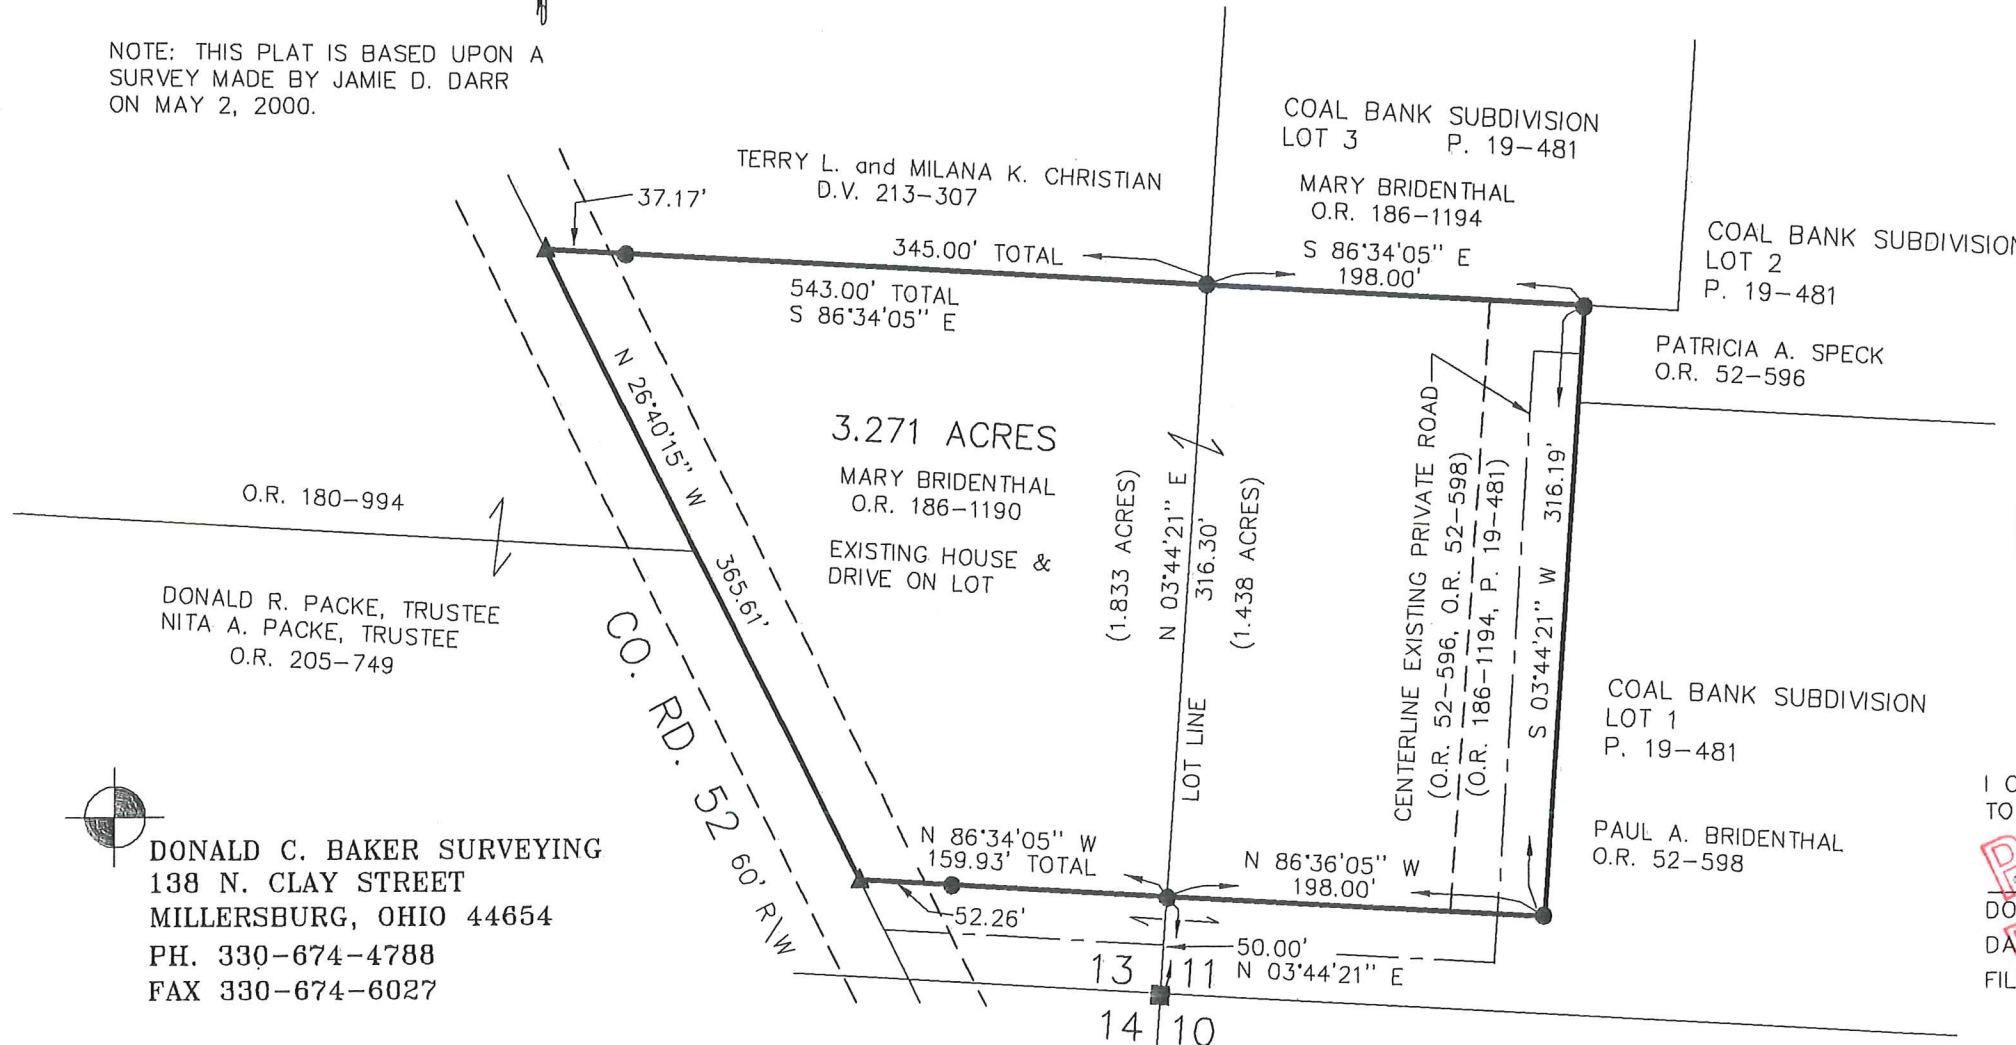

I CERTIFY THIS SURVEY TO BE CORRECT TO THE BEST OF MY KNOWLEDGE.

DONALD C. BAKER P.S. 6938

DATE: OCT. 24, 2013

FILE NAME: WORK4\S-525-13

PRELIMINARY FOR REVIEW ONLY



DONALD C. BAKER SURVEYING  
 138 N. CLAY STREET  
 MILLERSBURG, OHIO 44654  
 PH. 330-674-4788  
 FAX 330-674-6027