

KNOX TOWNSHIP
 1ST. QTR., LOT 15
 T-9 N; R-9 W
 HOLMES COUNTY, OHIO

REFERENCES
 O.R. VOL. 265 PAGE 1172
 O.R. VOL. 205 PAGE 749
 O.R. VOL. 201 PAGE 112
 O.R. VOL. 279 PAGE 449

SURVEYED FOR: DAN SKOLMUTCH


BEARINGS FROM OHIO STATE PLANE
 COORDINATE SYSTEM, NORTH ZONE,
 N.A.D. 83

0 200 400




SCALE: 1"=200'

- STONE FOUND
- 5/8" REBAR FOUND UNLESS OTHERWISE NOTED
- 5/8" REBAR SET WITH I.D. CAP I.D. CAP MARKED "BAKER 6938"

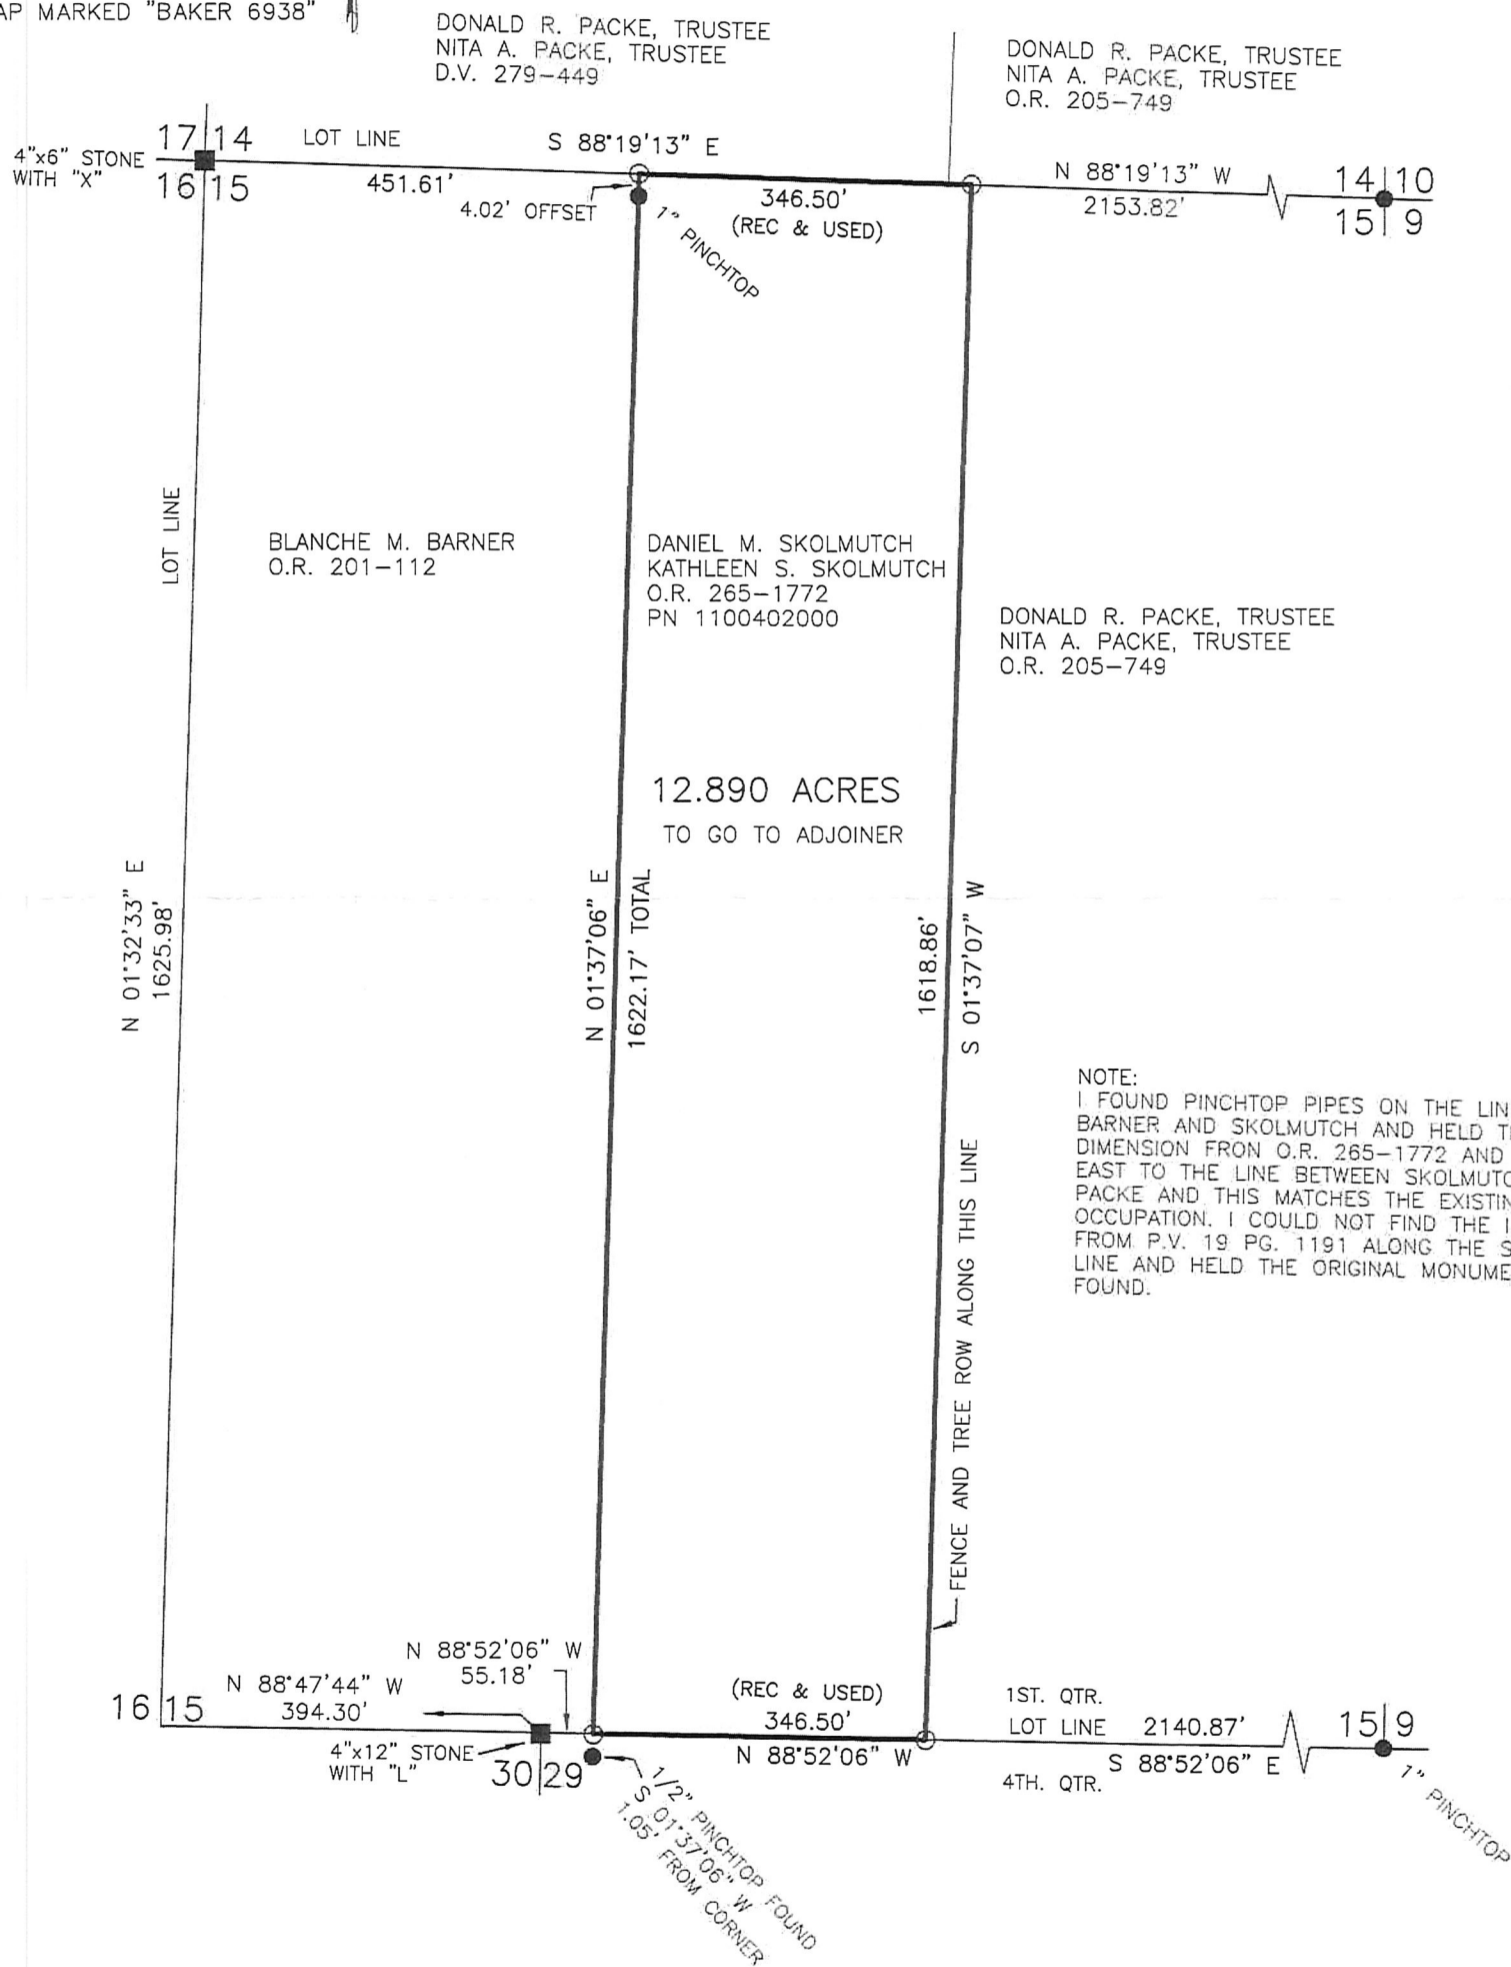

I CERTIFY THIS SURVEY TO BE CORRECT TO THE BEST OF MY KNOWLEDGE.

A-L
 AARON L. GERBER P.S. 8379
 DATE: AUG. 28, 2019
 ALG\TAB
 FILE NAME: WORK5\S-477-19\CNK

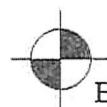

BAKER SURVEYING, LLC
 138 N. CLAY STREET
 MILLERSBURG, OHIO 44654
 PH. 330-674-4788
 FAX 330-674-6027
 EMAIL: bakersurveying@gmail.com