

**Knox Township
2nd Qtr. Lot 4
T-9 N; R-9 W
Holmes County, Ohio**

MASTER PLAT The purpose of this survey.

Action 1) Convey 2.064 acres.


Action 2) Convey 4.230 acres.

SURVEYED FOR: Wanda Spencer

REFERENCES:

Deeds as shown


- Plat Vol. 4 Page 81
- Plat Vol. 18 Page 221
- Plat Vol. 2 Page 246
- Plat Vol. 16 Page 695
- Plat Vol. 19 Page 3035

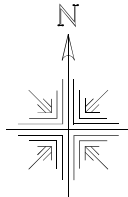

Scale 1"=100'

Basis of Bearing: Grid North, Ohio State Plane
Coordinate System Ohio North Zone, NAD 83.

- 5/8" Rebar Found
- ⊙ 5/8" Capped Pin Found "Shamp"
- Point
- ▲ R.R. Spk. Found
- 5/8" Capped Pin Set "Galbraith"
- ⊖ Pipe Found

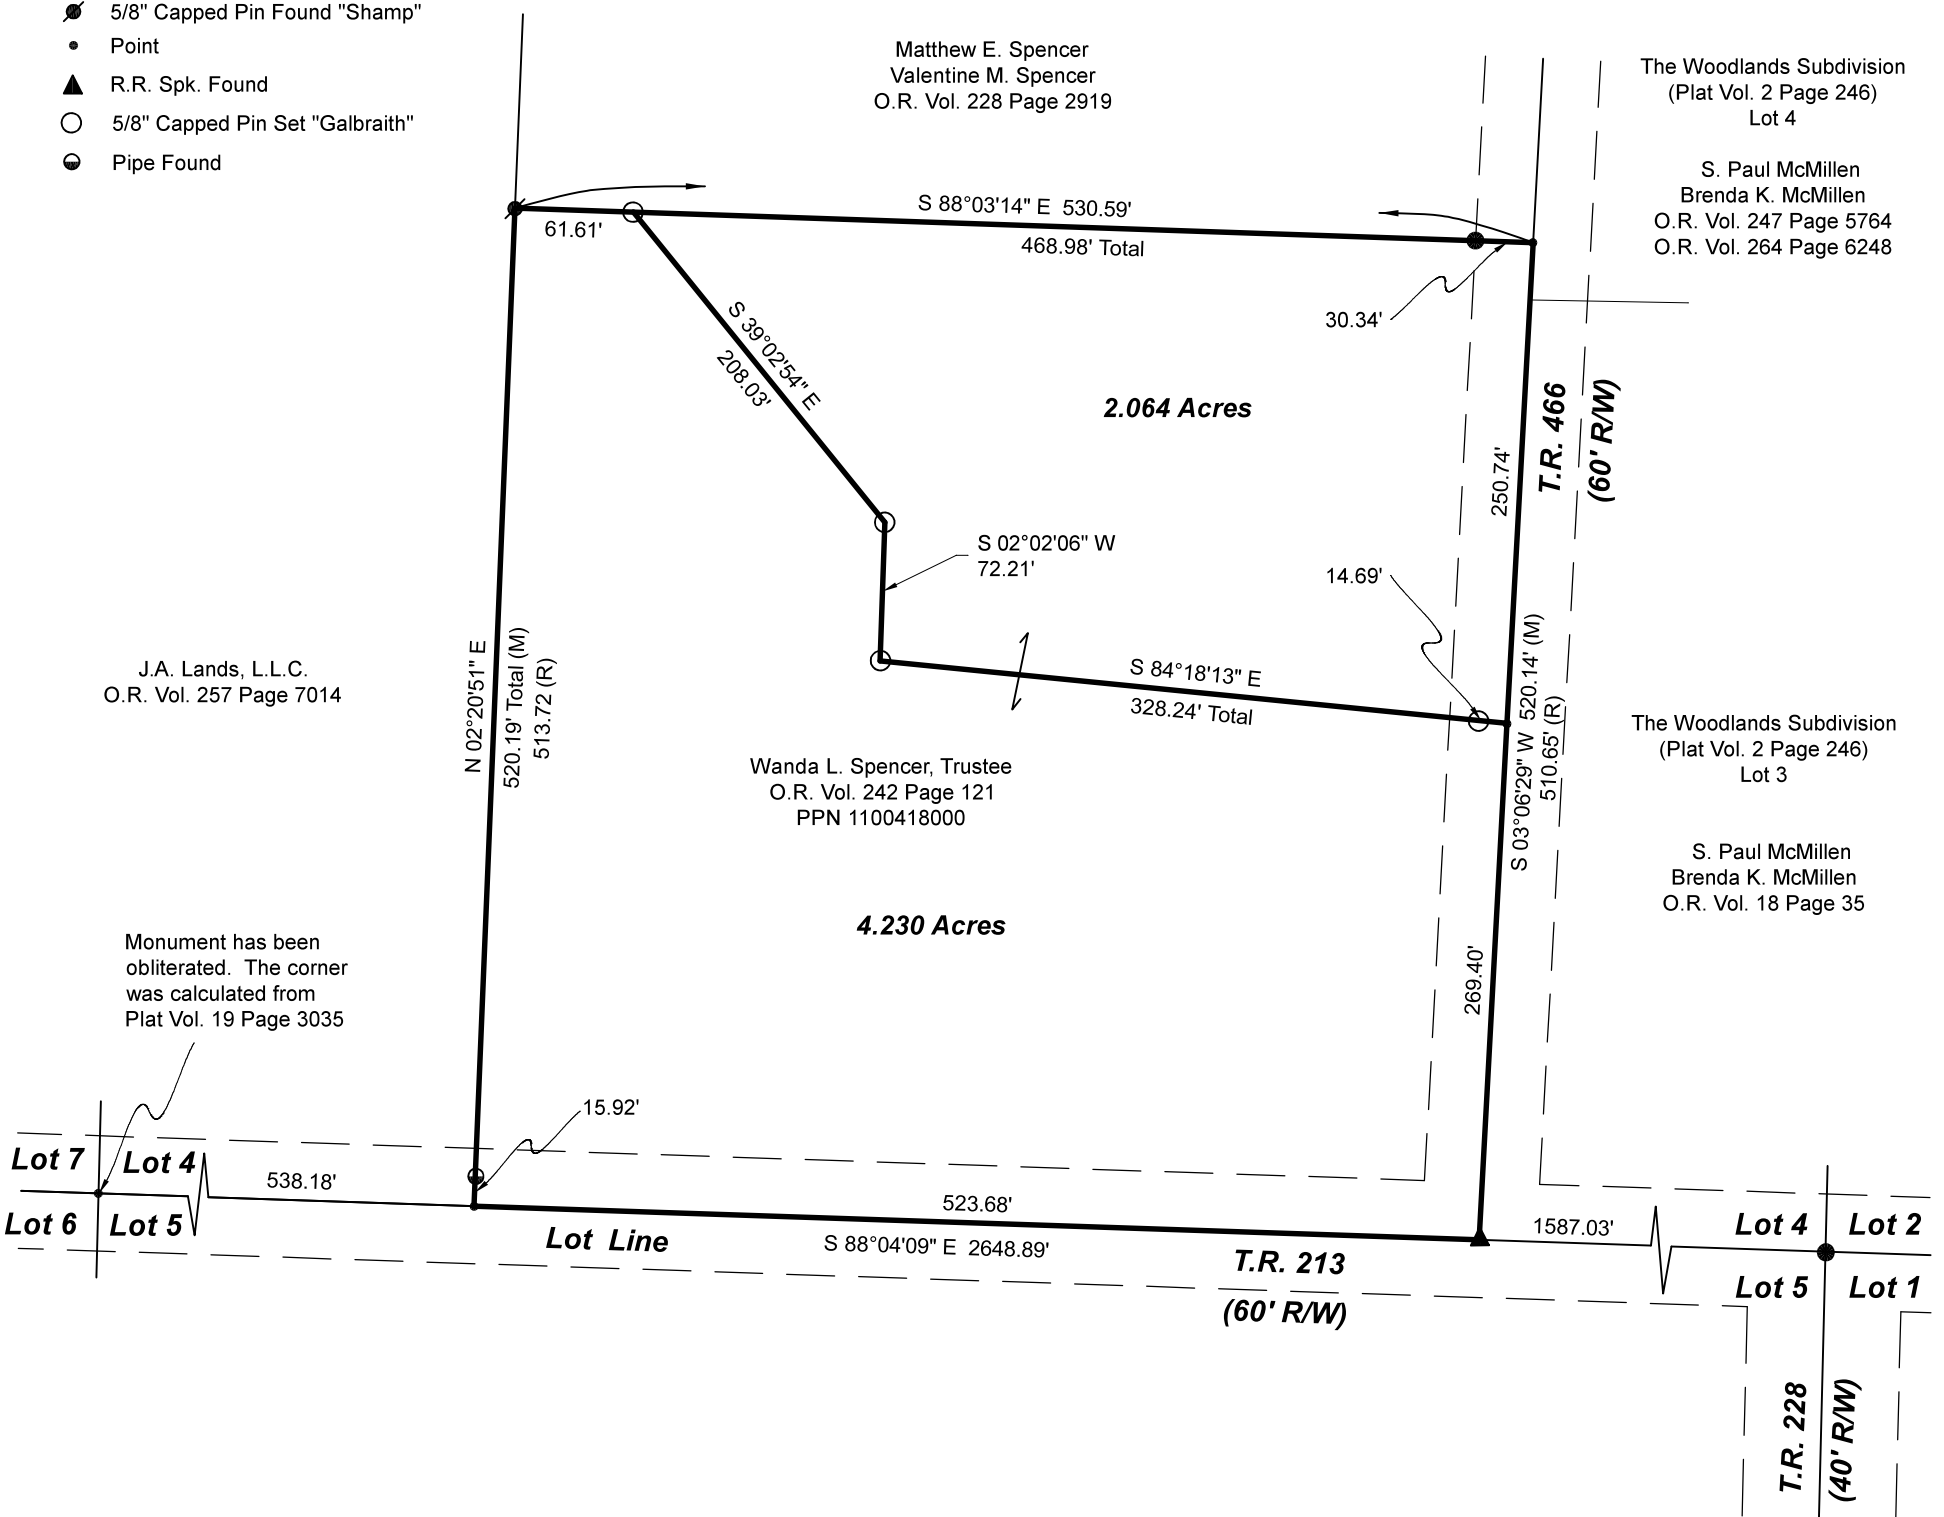

Pioneer Surveying & Services, LLC.
5434 Township Road 377
Millerburg, Ohio 44654
Phone: 330-231-0497
Email: caleb@pioneersurveyingandservices.com

I certify this survey to be correct to the best of my knowledge.

Caleb Jerome Galbraith P.S. 8703
Date: November 23, 2022
Job ID: 22022-KX08

