


KNOX TOWNSHIP
 4TH. QTR., LOT 1
 T-9 N; R-9 W
 RICHLAND TOWNSHIP
 N.E. QTR. SECTION 1
 T-8 N; R-9 W
 HOLMES COUNTY, OHIO

SURVEYED FOR: JERICO CONSTRUCTION

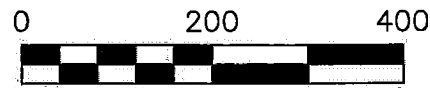

SCALE: 1"=200'

- 5/8" REBAR FOUND UNLESS OTHERWISE NOTED
- 5/8" REBAR SET WITH I.D. CAP I.D. CAP MARKED "BAKER 6938"



I CERTIFY THIS SURVEY TO BE CORRECT TO THE BEST OF MY KNOWLEDGE.

Donald C. Baker


DONALD C. BAKER P.S. 6938

DATE: OCT. 18, 2019

KES\CES

FILE NAME: WORK6\S-535-19

EASEMENT SURVEY

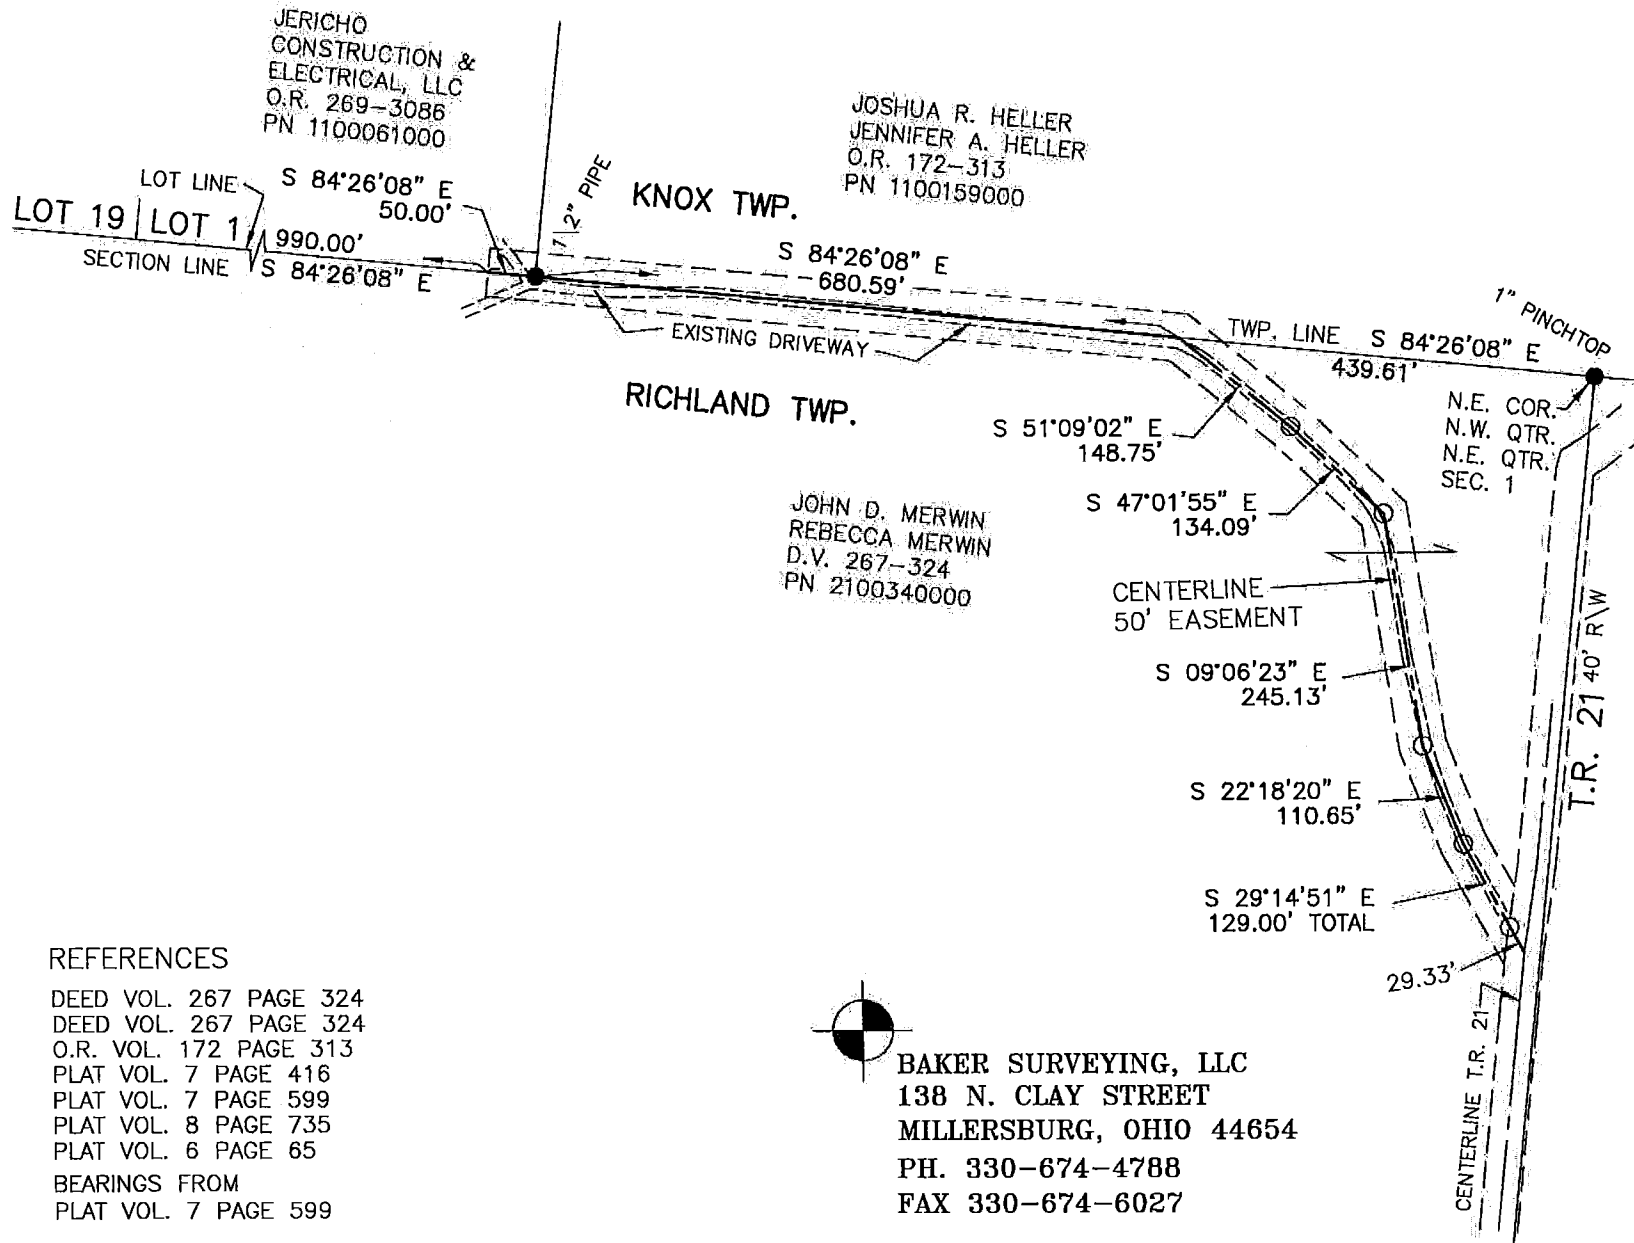

REFERENCES

- DEED VOL. 267 PAGE 324
- DEED VOL. 267 PAGE 324
- O.R. VOL. 172 PAGE 313
- PLAT VOL. 7 PAGE 416
- PLAT VOL. 7 PAGE 599
- PLAT VOL. 8 PAGE 735
- PLAT VOL. 6 PAGE 65
- BEARINGS FROM PLAT VOL. 7 PAGE 599



BAKER SURVEYING, LLC
 138 N. CLAY STREET
 MILLERSBURG, OHIO 44654
 PH. 330-674-4788
 FAX 330-674-6027