


KNOX TOWNSHIP
 Pt. Lot 4
 T-9-N R-9
 HOLMES COUNTY, OHIO

made for SAM KINSEY
 and Del MELLOR

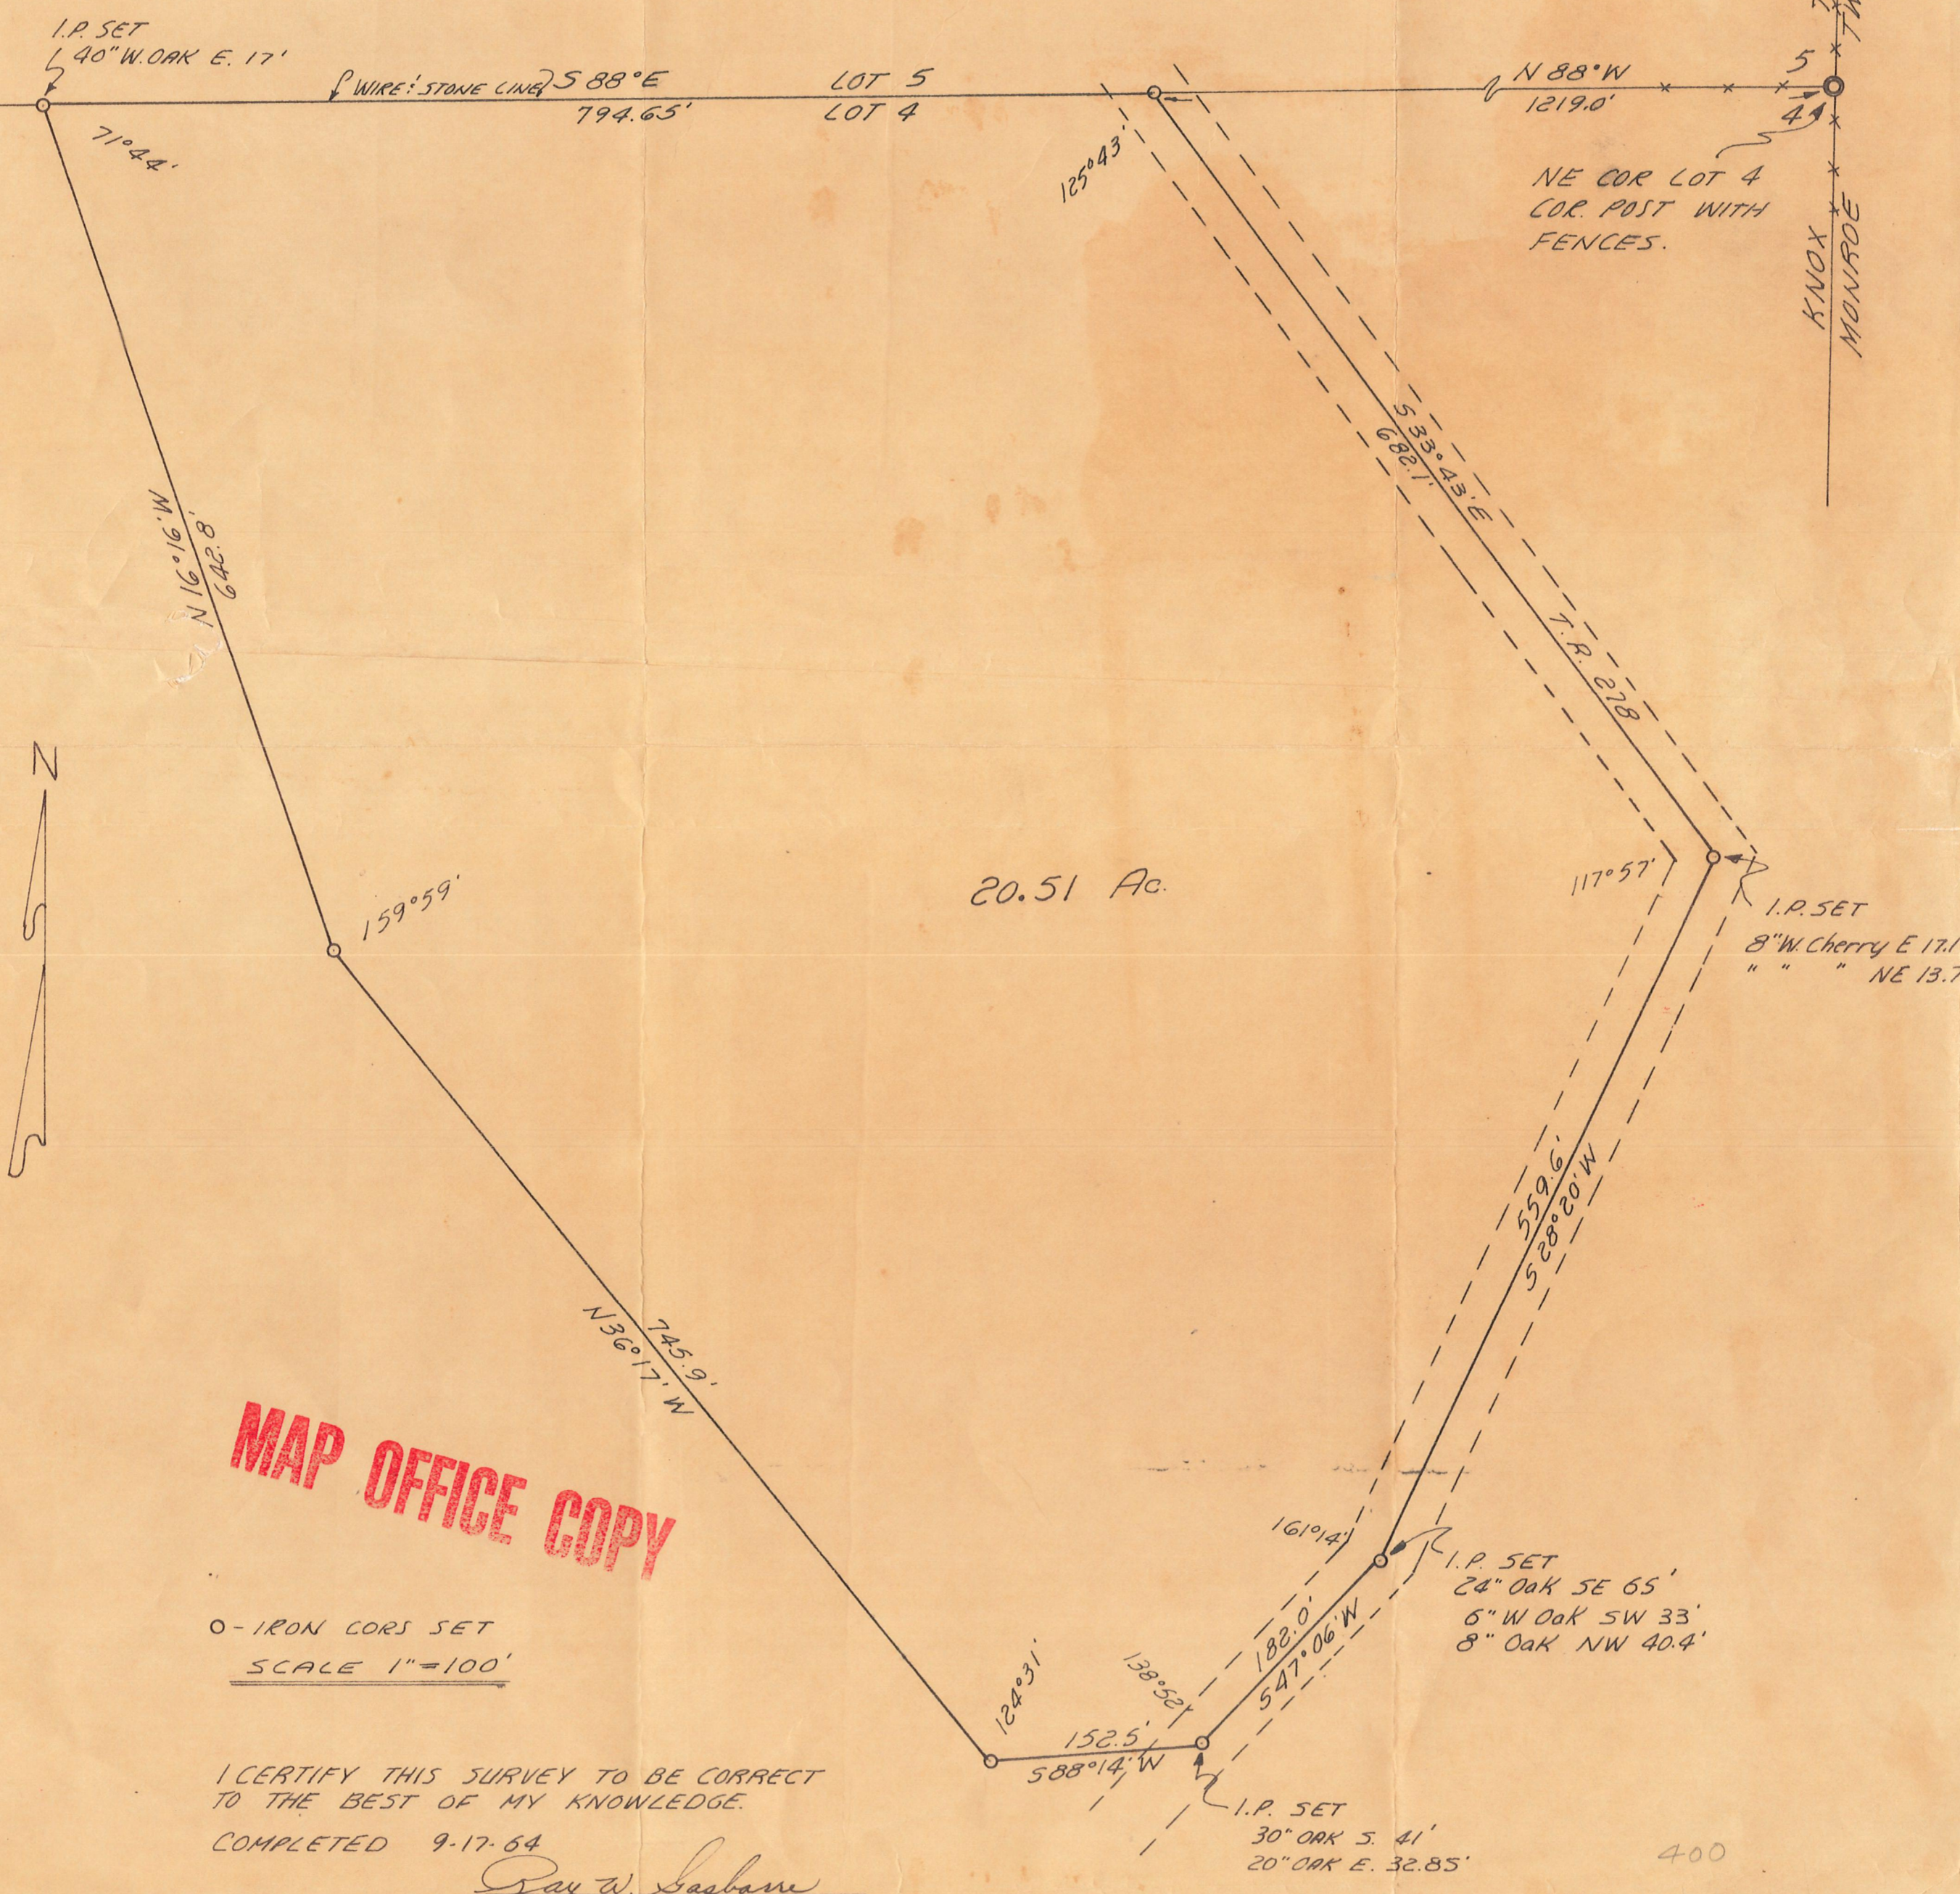

MAP OFFICE COPY

○ - IRON CORNS SET
 SCALE 1" = 100'

I CERTIFY THIS SURVEY TO BE CORRECT
 TO THE BEST OF MY KNOWLEDGE.

COMPLETED 9-17-64

Ray W. Gasbarre
 RAY W. GASBARRE R.S. 4153
 MURPHY, McDAID & GASBARRE
 ENGINEERING ASSOC.
 P.O. BOX 157 WOOSTER, OHIO

400