



C SURVEYED FOR PAUL STARNER

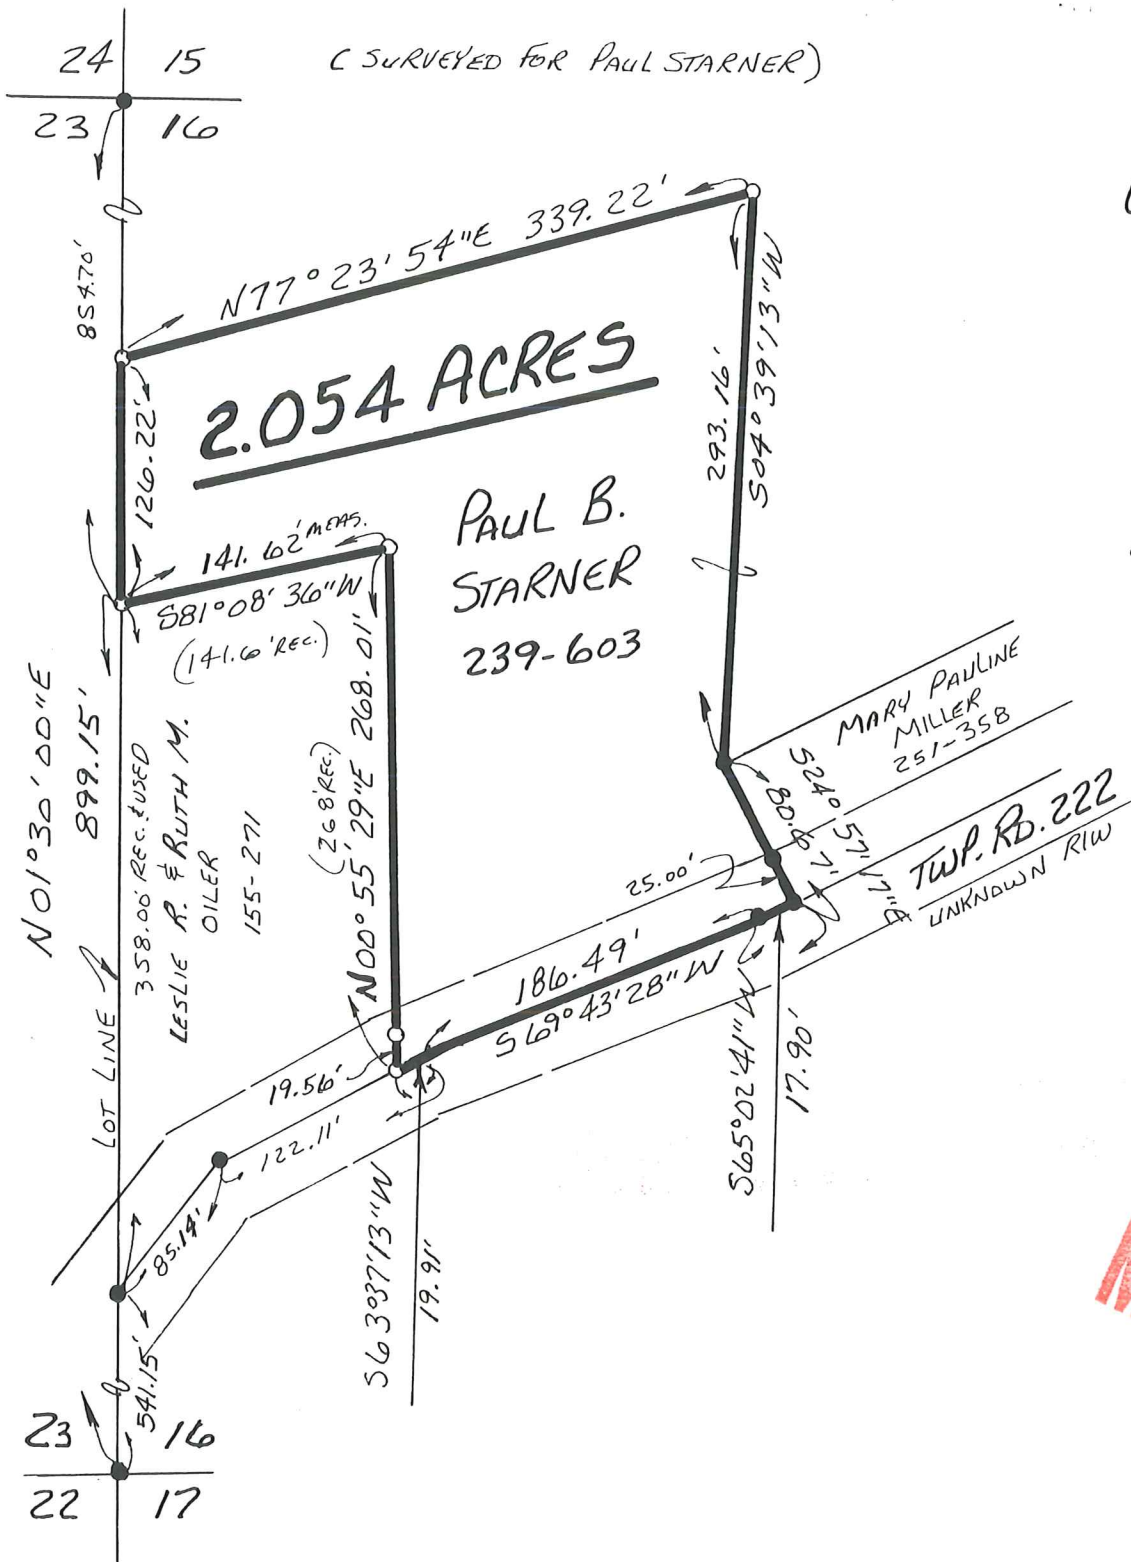

KNOX TOWNSHIP
 4TH. QTR. LOT 16
 T-9N R-9W
 HOLMES COUNTY, OHIO

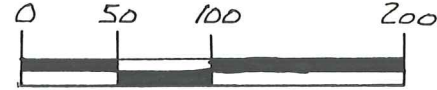


SCALE: 1" = 100'

- IRON PIN FOUND
- 5/8" REBAR WITH I.D. CAP SET I.D. CAP MARKED "BAKER 6938"

REFERENCES:

DEED VOL. 239 PAGE 603
 " " 251 " 358
 " " 155 " 271
 PLAT VOL. 16 PAGE 118
 " " 3 " 52

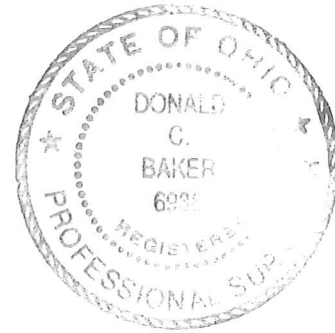

I CERTIFY THIS SURVEY TO BE CORRECT TO THE BEST OF MY KNOWLEDGE.

Donald C. Baker

DONALD C. BAKER P.S. 6938
 5958 T.R. 322
 MILLERSBURG, OHIO 44654
 PH. (330) 674-4788

OCTOBER 22, 1996

MAP OFFICE COPY

59596 - MLD