
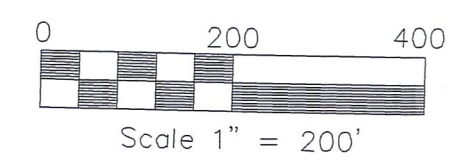


KNOX TOWNSHIP
 4TH QTR., LOTS 26 & 27
 T-9 N; R-9 W
 HOLMES COUNTY, OHIO

SURVEYED FOR: LUTHER LAHM

REFERENCES:
 O.R. VOL. 24 PAGE 692
 O.R. VOL. 48 PAGE 4
 O.R. VOL. 100 PAGE 781
 PLAT VOL. 2 PAGE 330
 PLAT VOL. 7 PAGE 200
 BEARINGS FROM PLAT VOL. 7 PAGE 200

RECEIVED
 JUL 15 2002
 Hol. Co. Tax Map Office

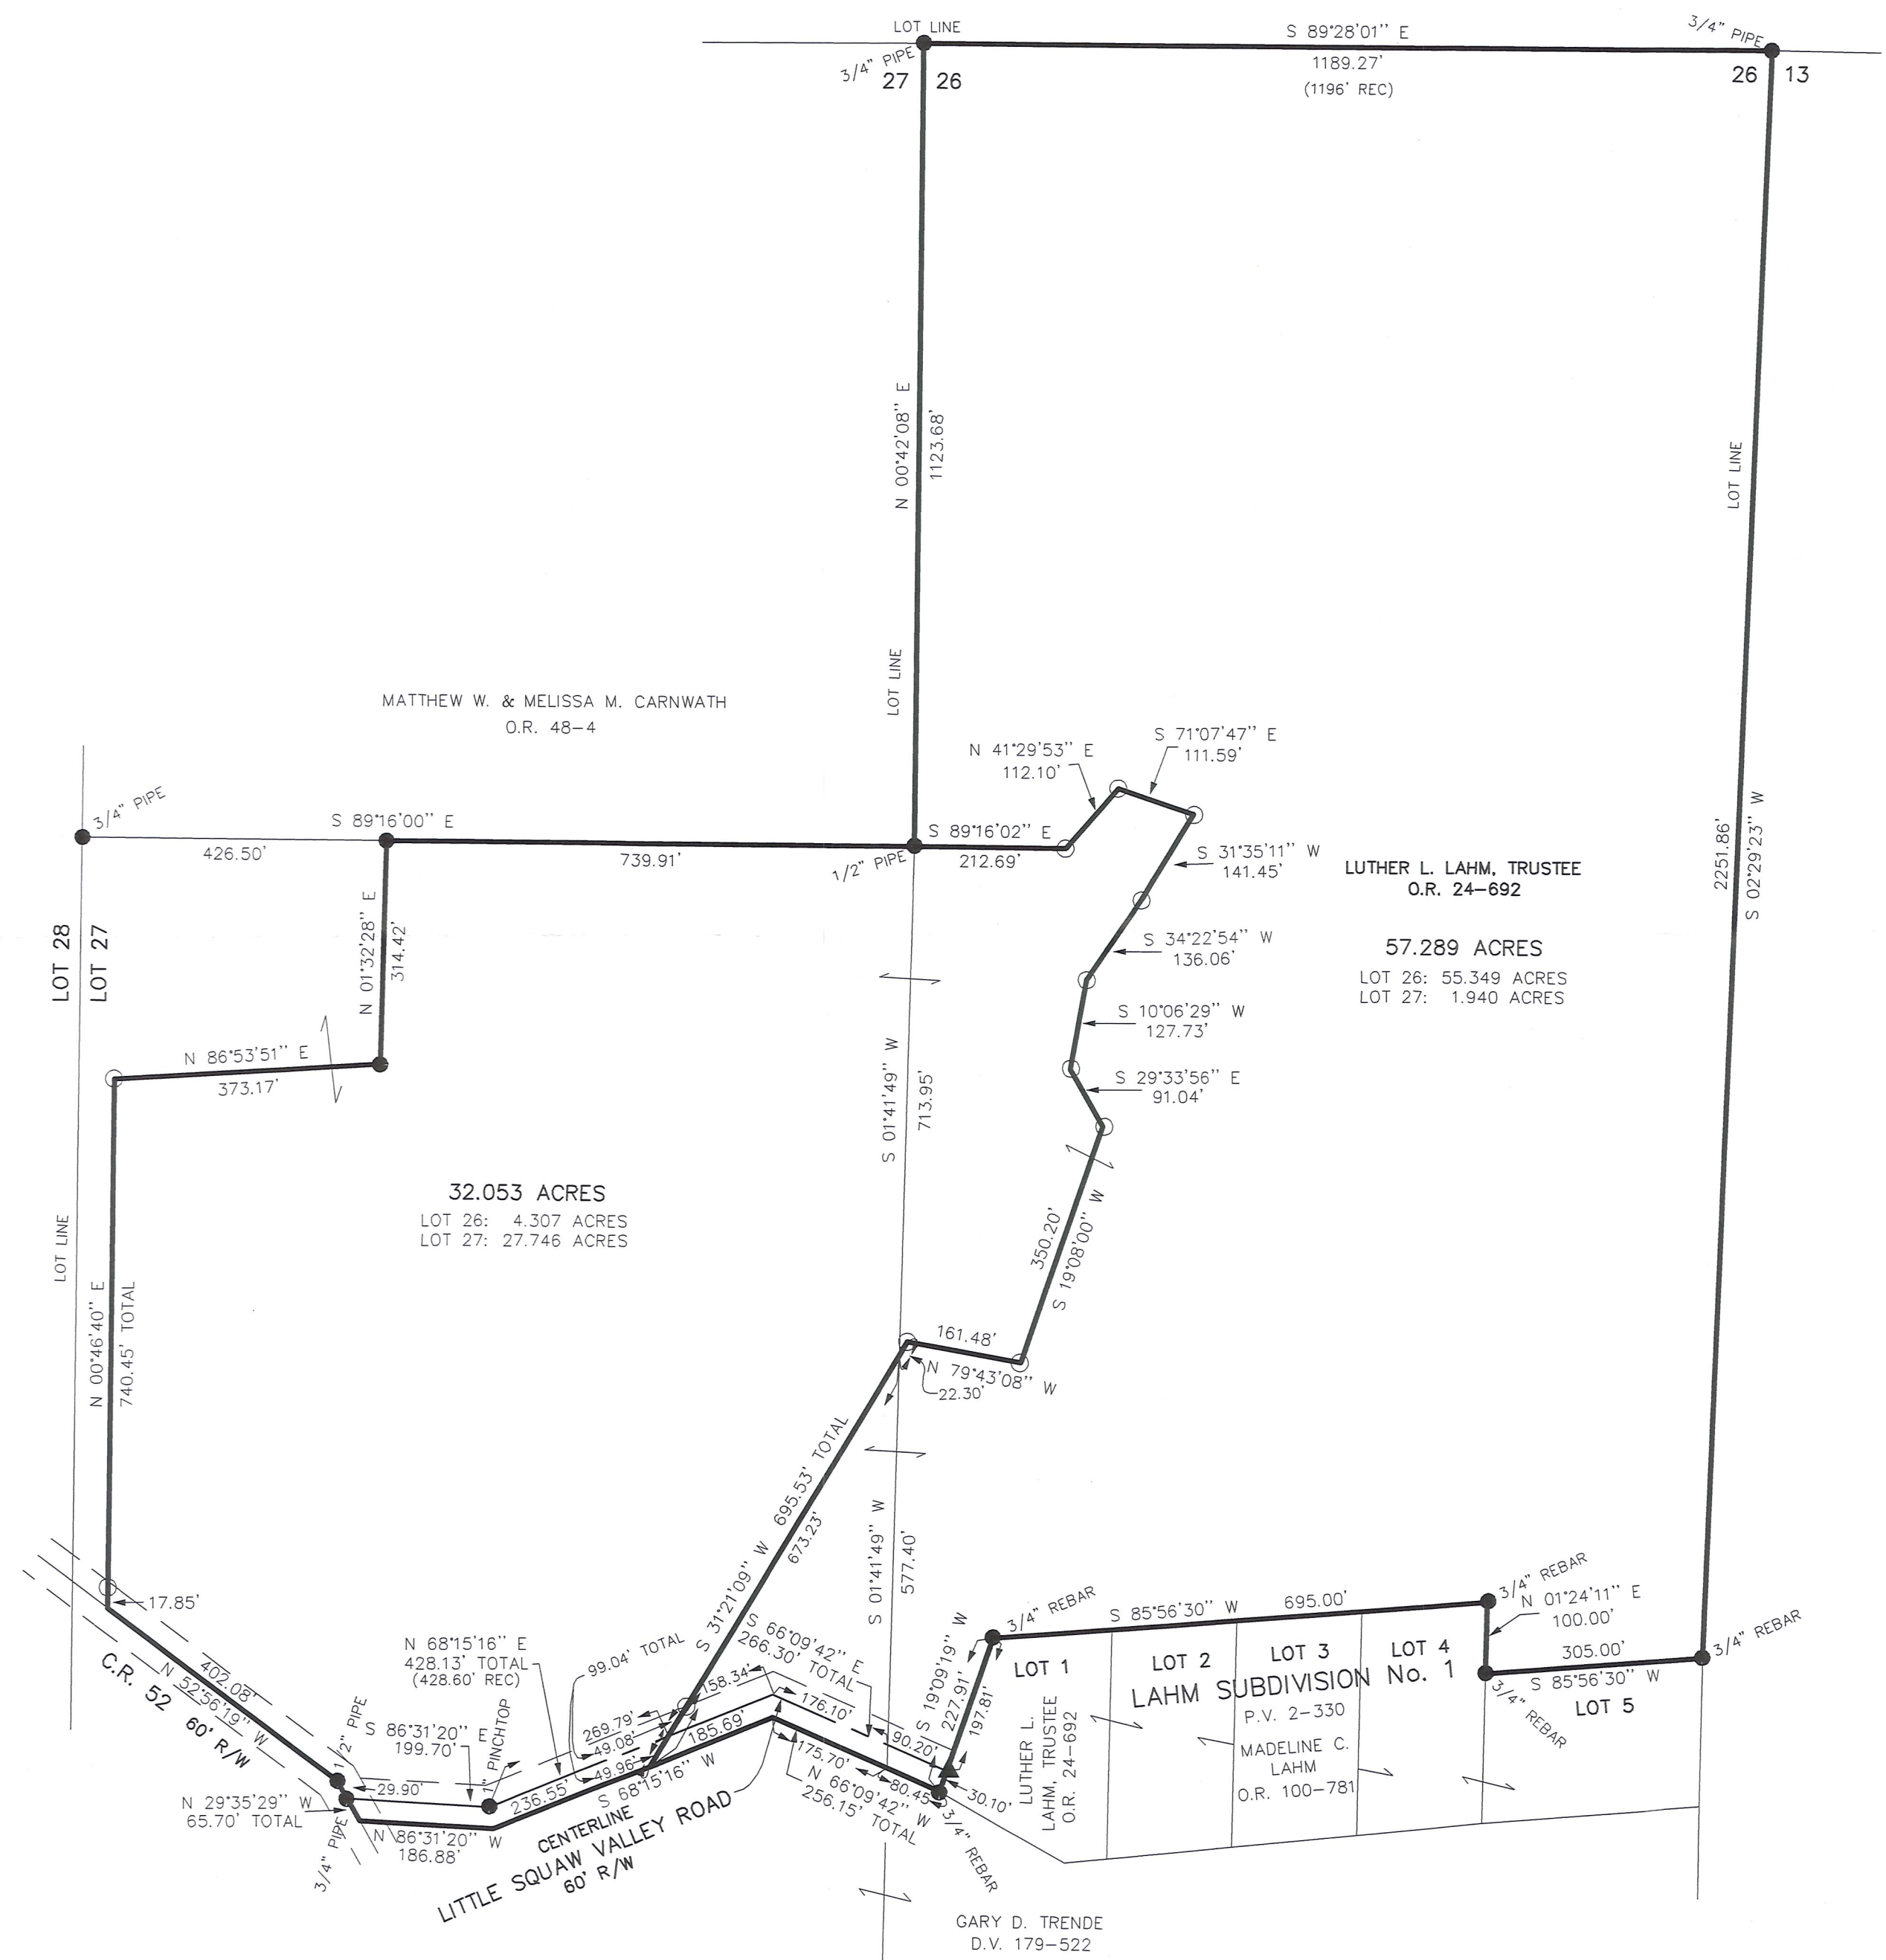

- ▲ R.R. SPIKE FOUND
- 5/8" REBAR FOUND UNLESS OTHERWISE NOTED
- 5/8" REBAR WITH I.D. CAP SET I.D. CAP MARKED "BAKER 6938"



MAP OFFICE COPY

I CERTIFY THIS SURVEY TO BE CORRECT TO THE BEST OF MY KNOWLEDGE.

Donald C. Baker
 DONALD C. BAKER P.S. 6938

FDB/ FCC DATE: JULY 8, 2002
 File name: C:\JOBS1\S-509-02\ERZ

DONALD C. BAKER SURVEYING
 138 N. CLAY ST.
 MILLERSBURG, OHIO 44654
 PH. 330-674-4788
 FAX 330-674-6027

GARY D. TRENDE
 D.V. 179-522