
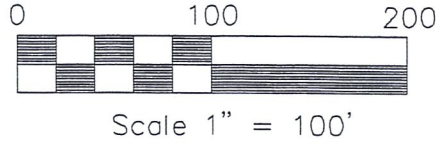


KNOX TOWNSHIP
 4TH. QTR. LOT 27
 T-9 N; R-9 W
 HOLMES COUNTY, OHIO

SURVEY OF A 20 FOOT EASEMENT

SURVEYED FOR: MICHELLE DUNBAR

MATTHEW W. & MELISSA M. CARNWATH
 O.R. 48-4

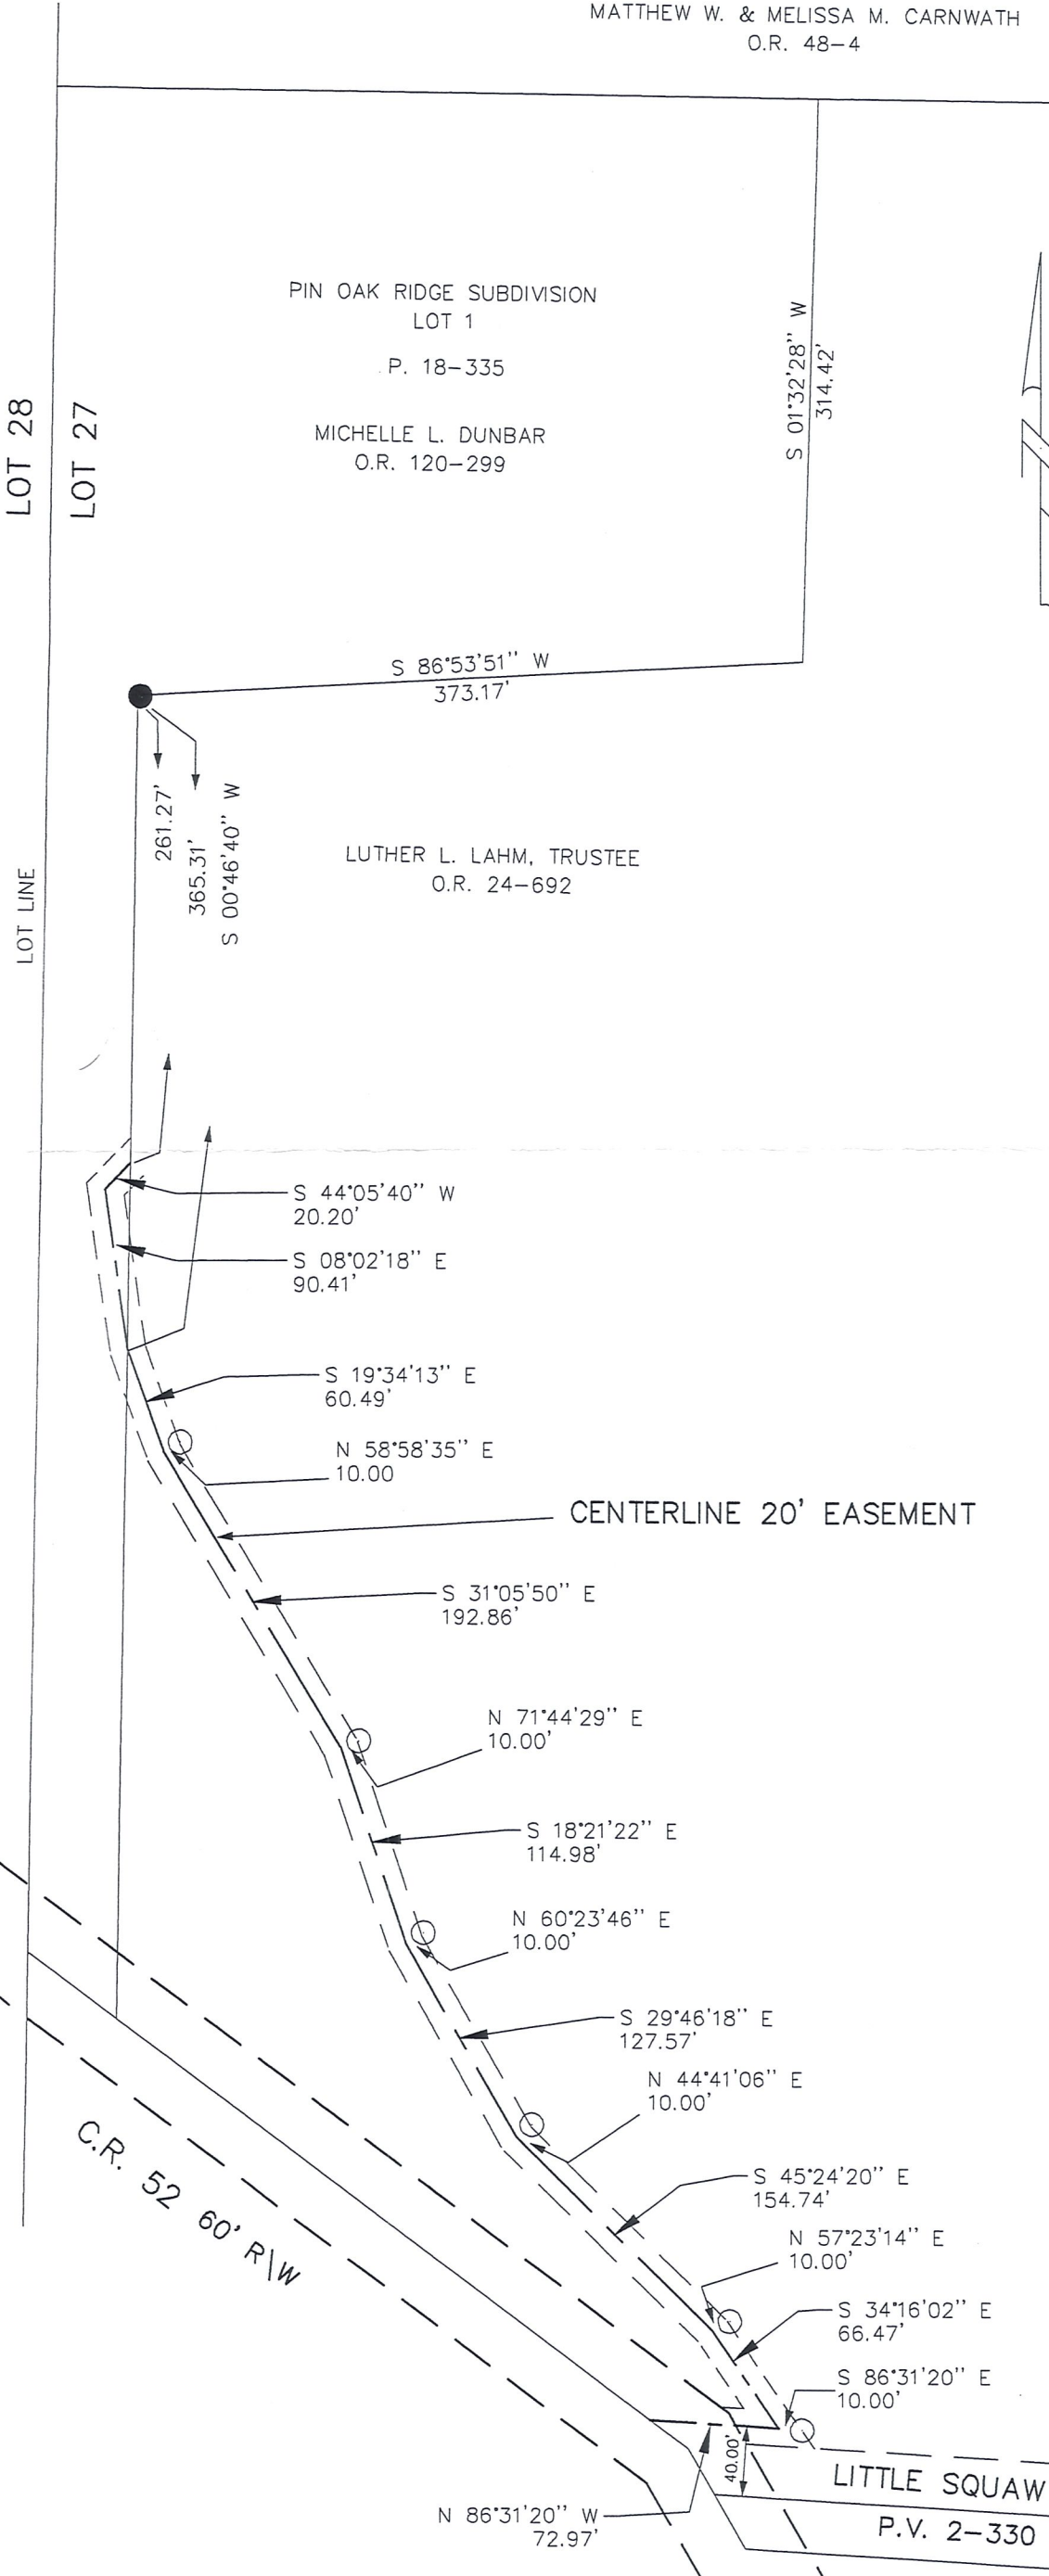

- 5/8" REBAR FOUND
UNLESS OTHERWISE NOTED
- 5/8" REBAR WITH I.D. CAP SET
I.D. CAP MARKED "BAKER 6938"

REFERENCES:
 DEED VOL. 268 PAGE 422
 O.R. VOL. 120 PAGE 299
 O.R. VOL. 24 PAGE 692
 PLAT VOL. 2 PAGE 330
 PLAT VOL. 18 PAGE 335
 BEARINGS FROM PLAT VOL. 7 PAGE 200



I CERTIFY THIS SURVEY TO BE CORRECT TO THE BEST OF MY KNOWLEDGE.

Donald C. Baker
 DONALD C. BAKER P.S. 6938

DATE: JAN. 30, 2003
 File Name: C:\JOBS1\S-10-03\DCB\MLD

MAP OFFICE COPY

DONALD C. BAKER SURVEYING
 138 N. CLAY ST.
 MILLERSBURG, OHIO 44654
 PH. 330-674-4788
 FAX 330-674-6027