



SCALE: 1"=200'

- 5/8" REBAR FOUND UNLESS OTHERWISE NOTED
- 5/8" REBAR SET WITH I.D. CAP I.D. CAP MARKED "BAKER SURVEYING LLC"


KNOX TOWNSHIP
4TH QTR., LOTS 26 & 27
T-9 N; R-9 W
HOLMES COUNTY, OHIO

SURVEYED FOR: JANET SCHLEMMER

REFERENCES


- O.R. VOL. 182 PAGE 2012
- O.R. VOL. 182 PAGE 2034
- O.R. VOL. 272 PAGE 5795
- O.R. VOL. 267 PAGE 6311
- PLAT VOL. 2 PAGE 330
- PLAT VOL. 2 PAGE 401
- PLAT VOL. 5 PAGE 118
- PLAT VOL. 19 PAGE 2800

BASIS OF BEARINGS FROM
PLAT VOL. 19 PAGE 473

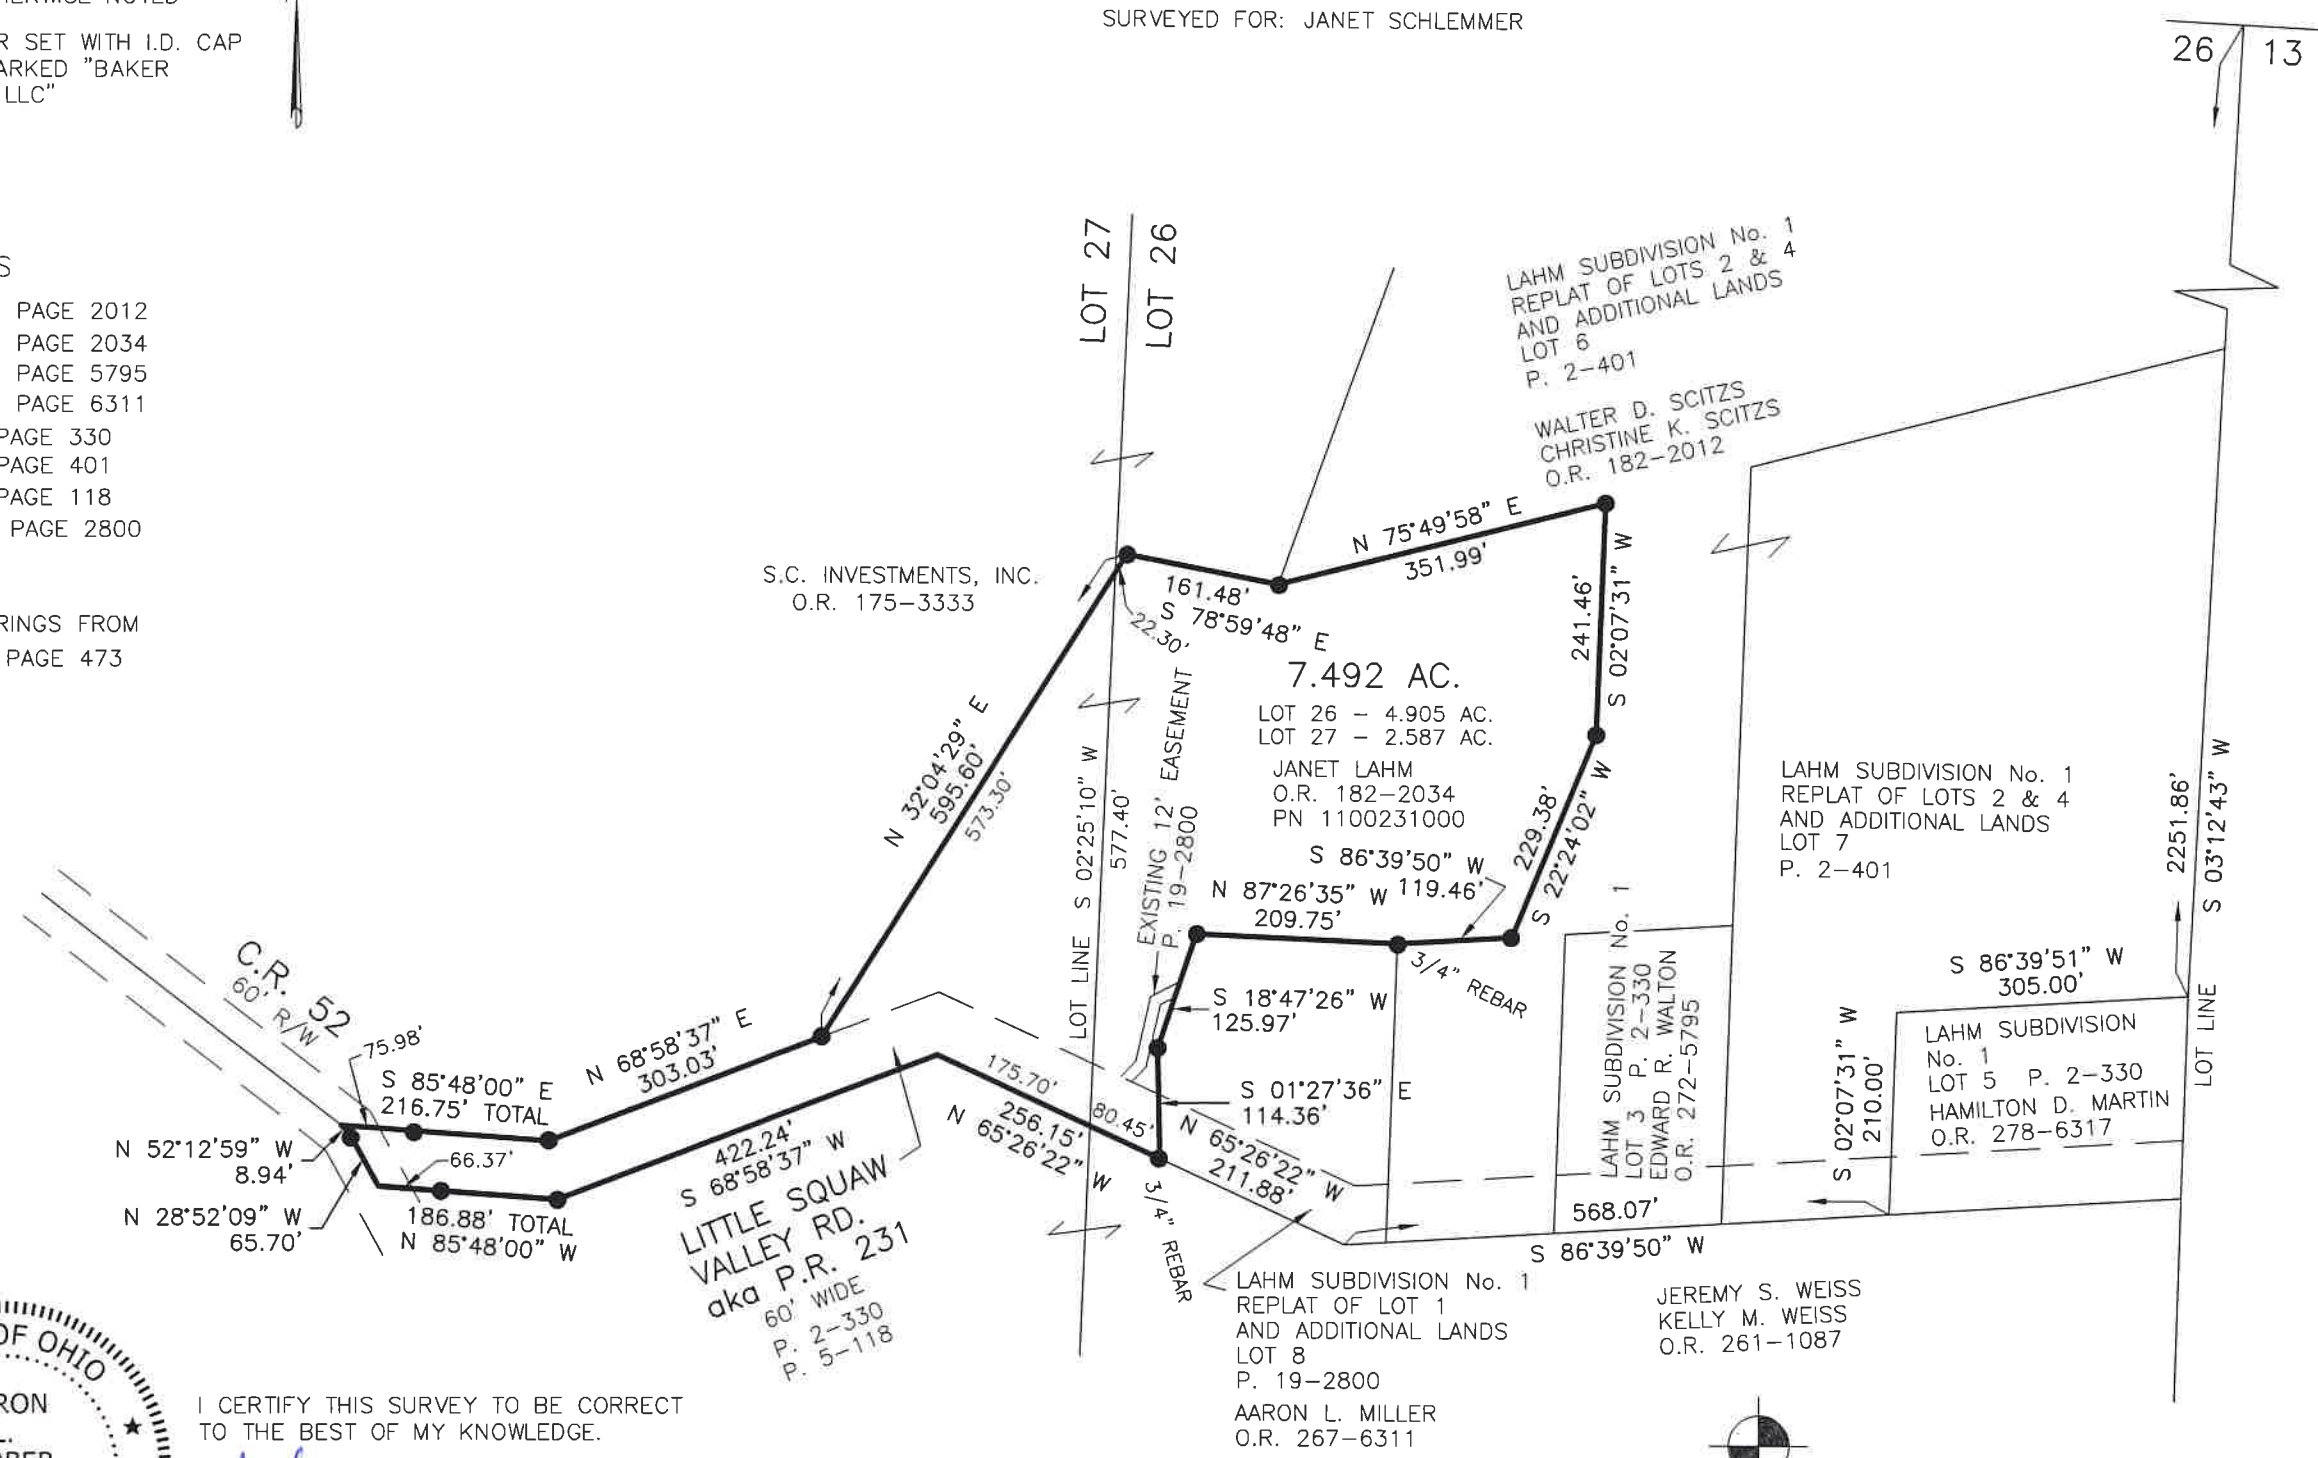

I CERTIFY THIS SURVEY TO BE CORRECT
TO THE BEST OF MY KNOWLEDGE.

Al
AARON L. GERBER P.S. 8379
DATE: AUG. 9, 2023
ALG\KES
FILE NAME: WORK5\S-452-23\CNK

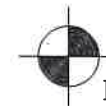

BAKER SURVEYING, LLC
138 N. CLAY STREET
MILLERSBURG, OHIO 44654
PH. 330-674-4788
EMAIL: bakersurveying@gmail.com