


# HOLMES COUNTY TAXMAP OFFICE COPY

KNOX TOWNSHIP  
LOT 31 4th QTR.  
T-9N R-9W  
HOLMES COUNTY, OHIO


MADE FOR: DORIS BILL  
RT. #1  
14184 WOOSTER RD.  
MT. VERNON, OHIO  
43050

# N

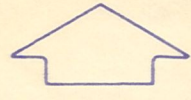

SCALE 1"=200'

STONE FOUND  
24" TWIN HICKORY N.W. 30.7'  
8" " " S.W. 35.0'  
4" WHITE OAK S.E. 14.5'

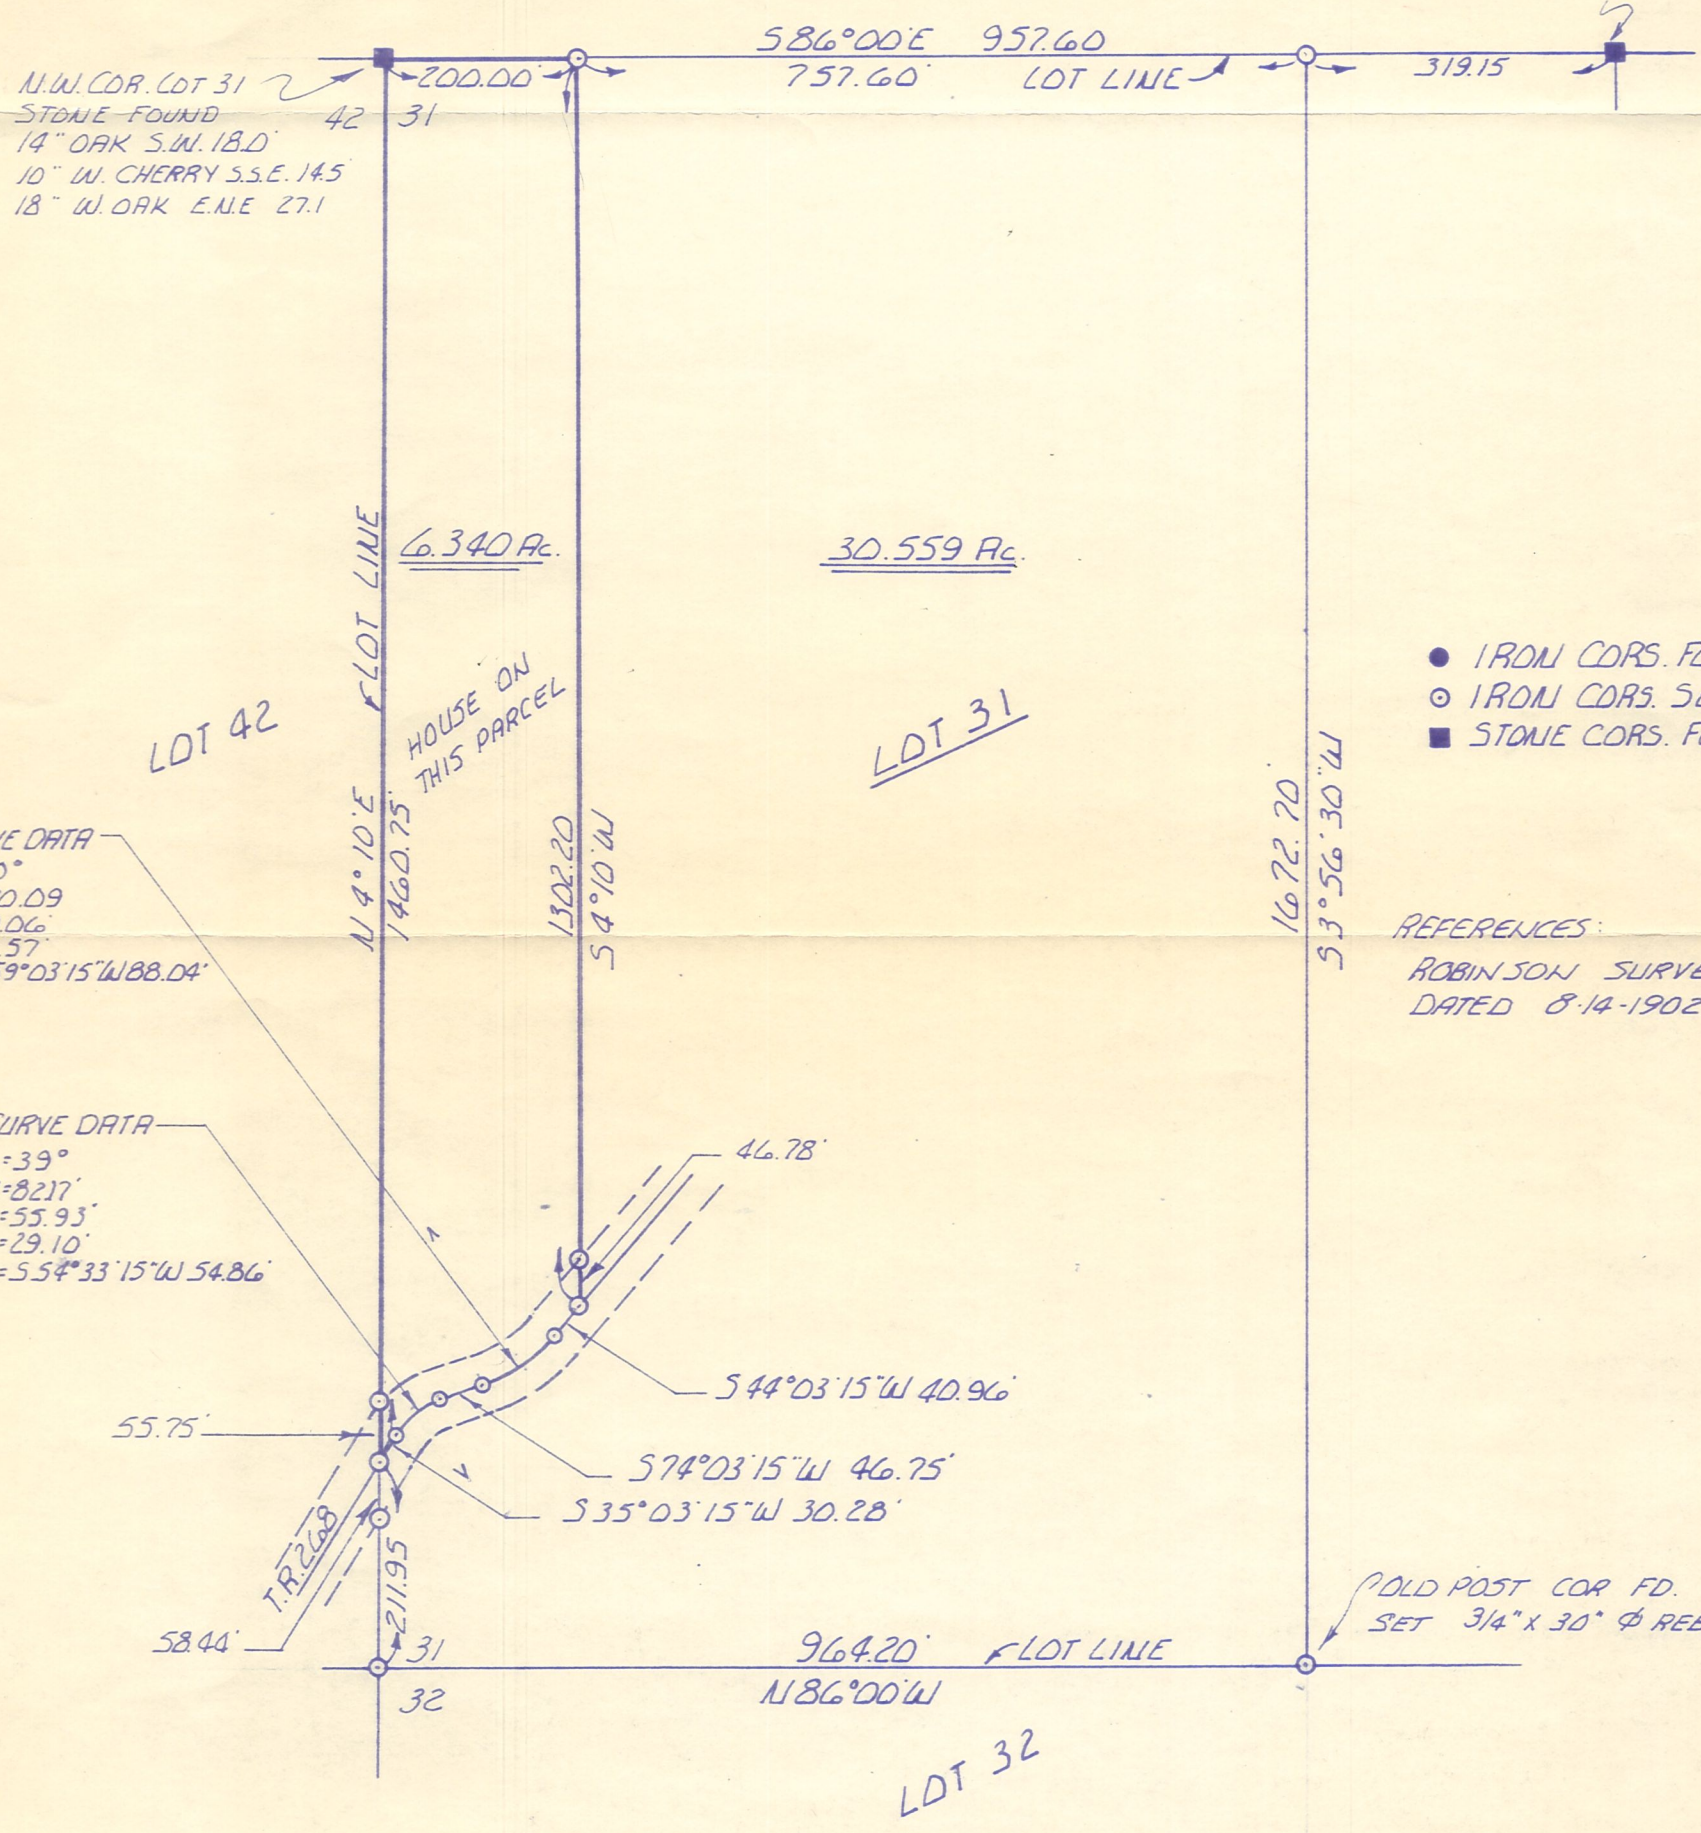

- IRON CORRS. FOUND
- IRON CORRS. SET
- STONE CORRS. FOUND

REFERENCES:  
ROBINSON SURVEY  
DATED 8-14-1902 VOL 4 PG. 217

I CERTIFY THIS SURVEY TO BE CORRECT  
TO THE BEST OF MY KNOWLEDGE.

*Ray W. Gasbarre*  
RAY W. GASBARRE, P.S. 4153  
R. W. GASBARRE & ASSOC. INC.  
P.O. BOX 44  
WOOSTER, OHIO 44691

COMPLETED 10-7-76