


RECEIVED  
 FEB 24 2004  
 Hol. Co. Tax Map Office

# PROPERTY LINE SURVEY

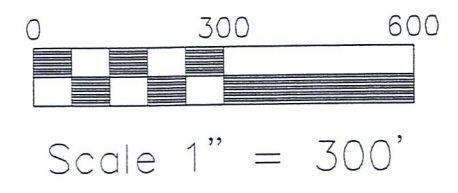


- STONE FOUND
- 5/8" REBAR FOUND UNLESS OTHERWISE NOTED
- 5/8" REBAR WITH I.D. CAP SET I.D. CAP MARKED "BAKER 6938"

KNOX TOWNSHIP  
 4TH. QTR., LOT 31  
 T-9 N; R-9 W  
 HOLMES COUNTY, OHIO  
 SURVEYED FOR: JAY MILLER

- REFERENCES:
- DEED VOL. 271 PAGE 604
  - DEED VOL. 235 PAGE 635
  - PLAT VOL. 7 PAGE 817
  - PLAT VOL. 8 PAGE 708
  - PLAT VOL. 17 PAGE 498
  - PLAT VOL. 7 PAGE 406
  - SURVEY RECORD 4 PAGE 217
  - BEARINGS FROM PLAT VOL. 7 PAGE 817

**MAP OFFICE COPY**

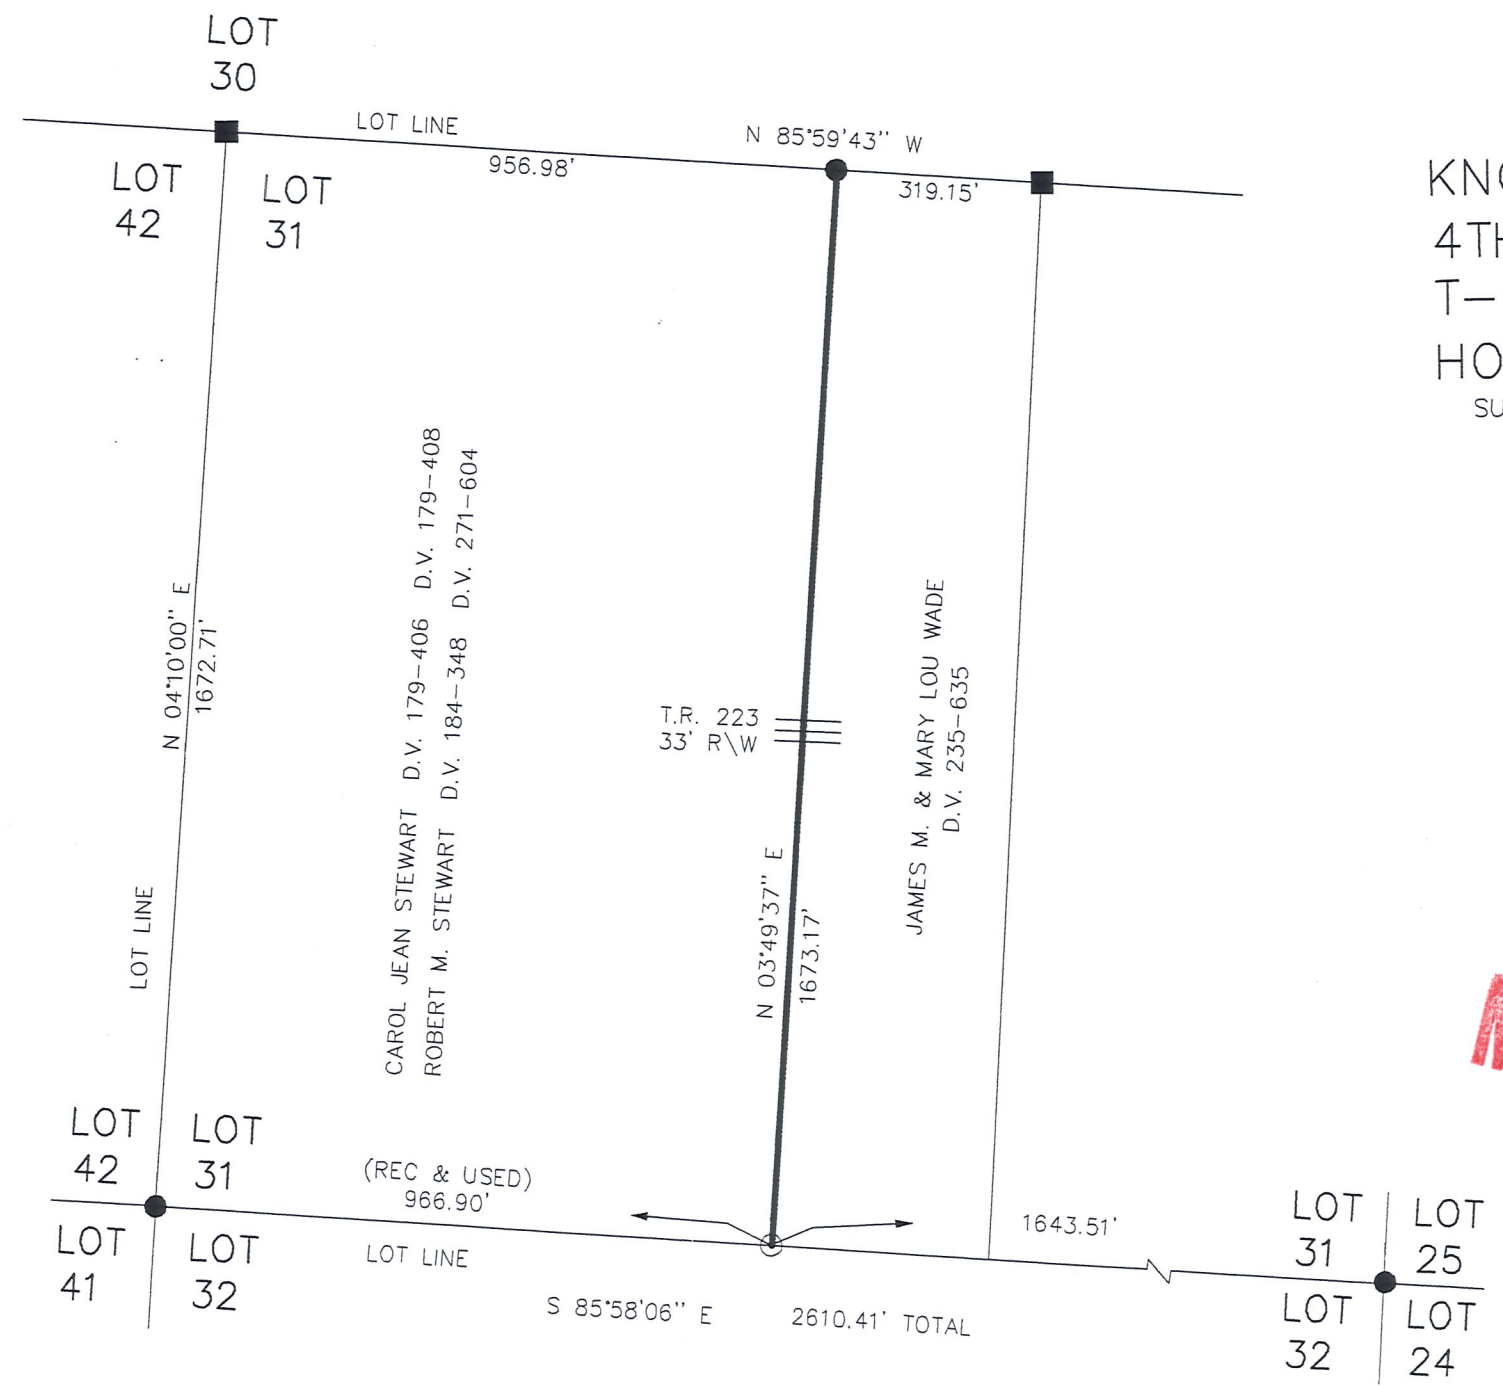

I CERTIFY THIS SURVEY TO BE CORRECT TO THE BEST OF MY KNOWLEDGE.

*Jamie D. Darr*  
 JAMIE D. DARR P.S. 7755  
 DATE: FEB. 12, 2004  
 JDD\ALG  
 File name: C:\JOBS1\S-98-04

DONALD C. BAKER SURVEYING  
 138 N. CLAY ST.  
 MILLERSBURG, OHIO 44654  
 PH. 330-674-4788  
 FAX 330-674-6027