

BEING PART OF: LOT 34 & 39  
 SEC \_\_\_\_\_  
 QUAR. 4th  
 T 9 N R 9 W U.S.M.L.  
 TOWNSHIP Knox  
 COUNTY Holmes

THE COSHOCTON LAND SURVEYING SERVICE


233 S. FOURTH ST.

COSHOCTON, OHIO 43812

SURVEY FOR: Robert Gande


DATE: September, 1976

SCALE: 1" = 100'

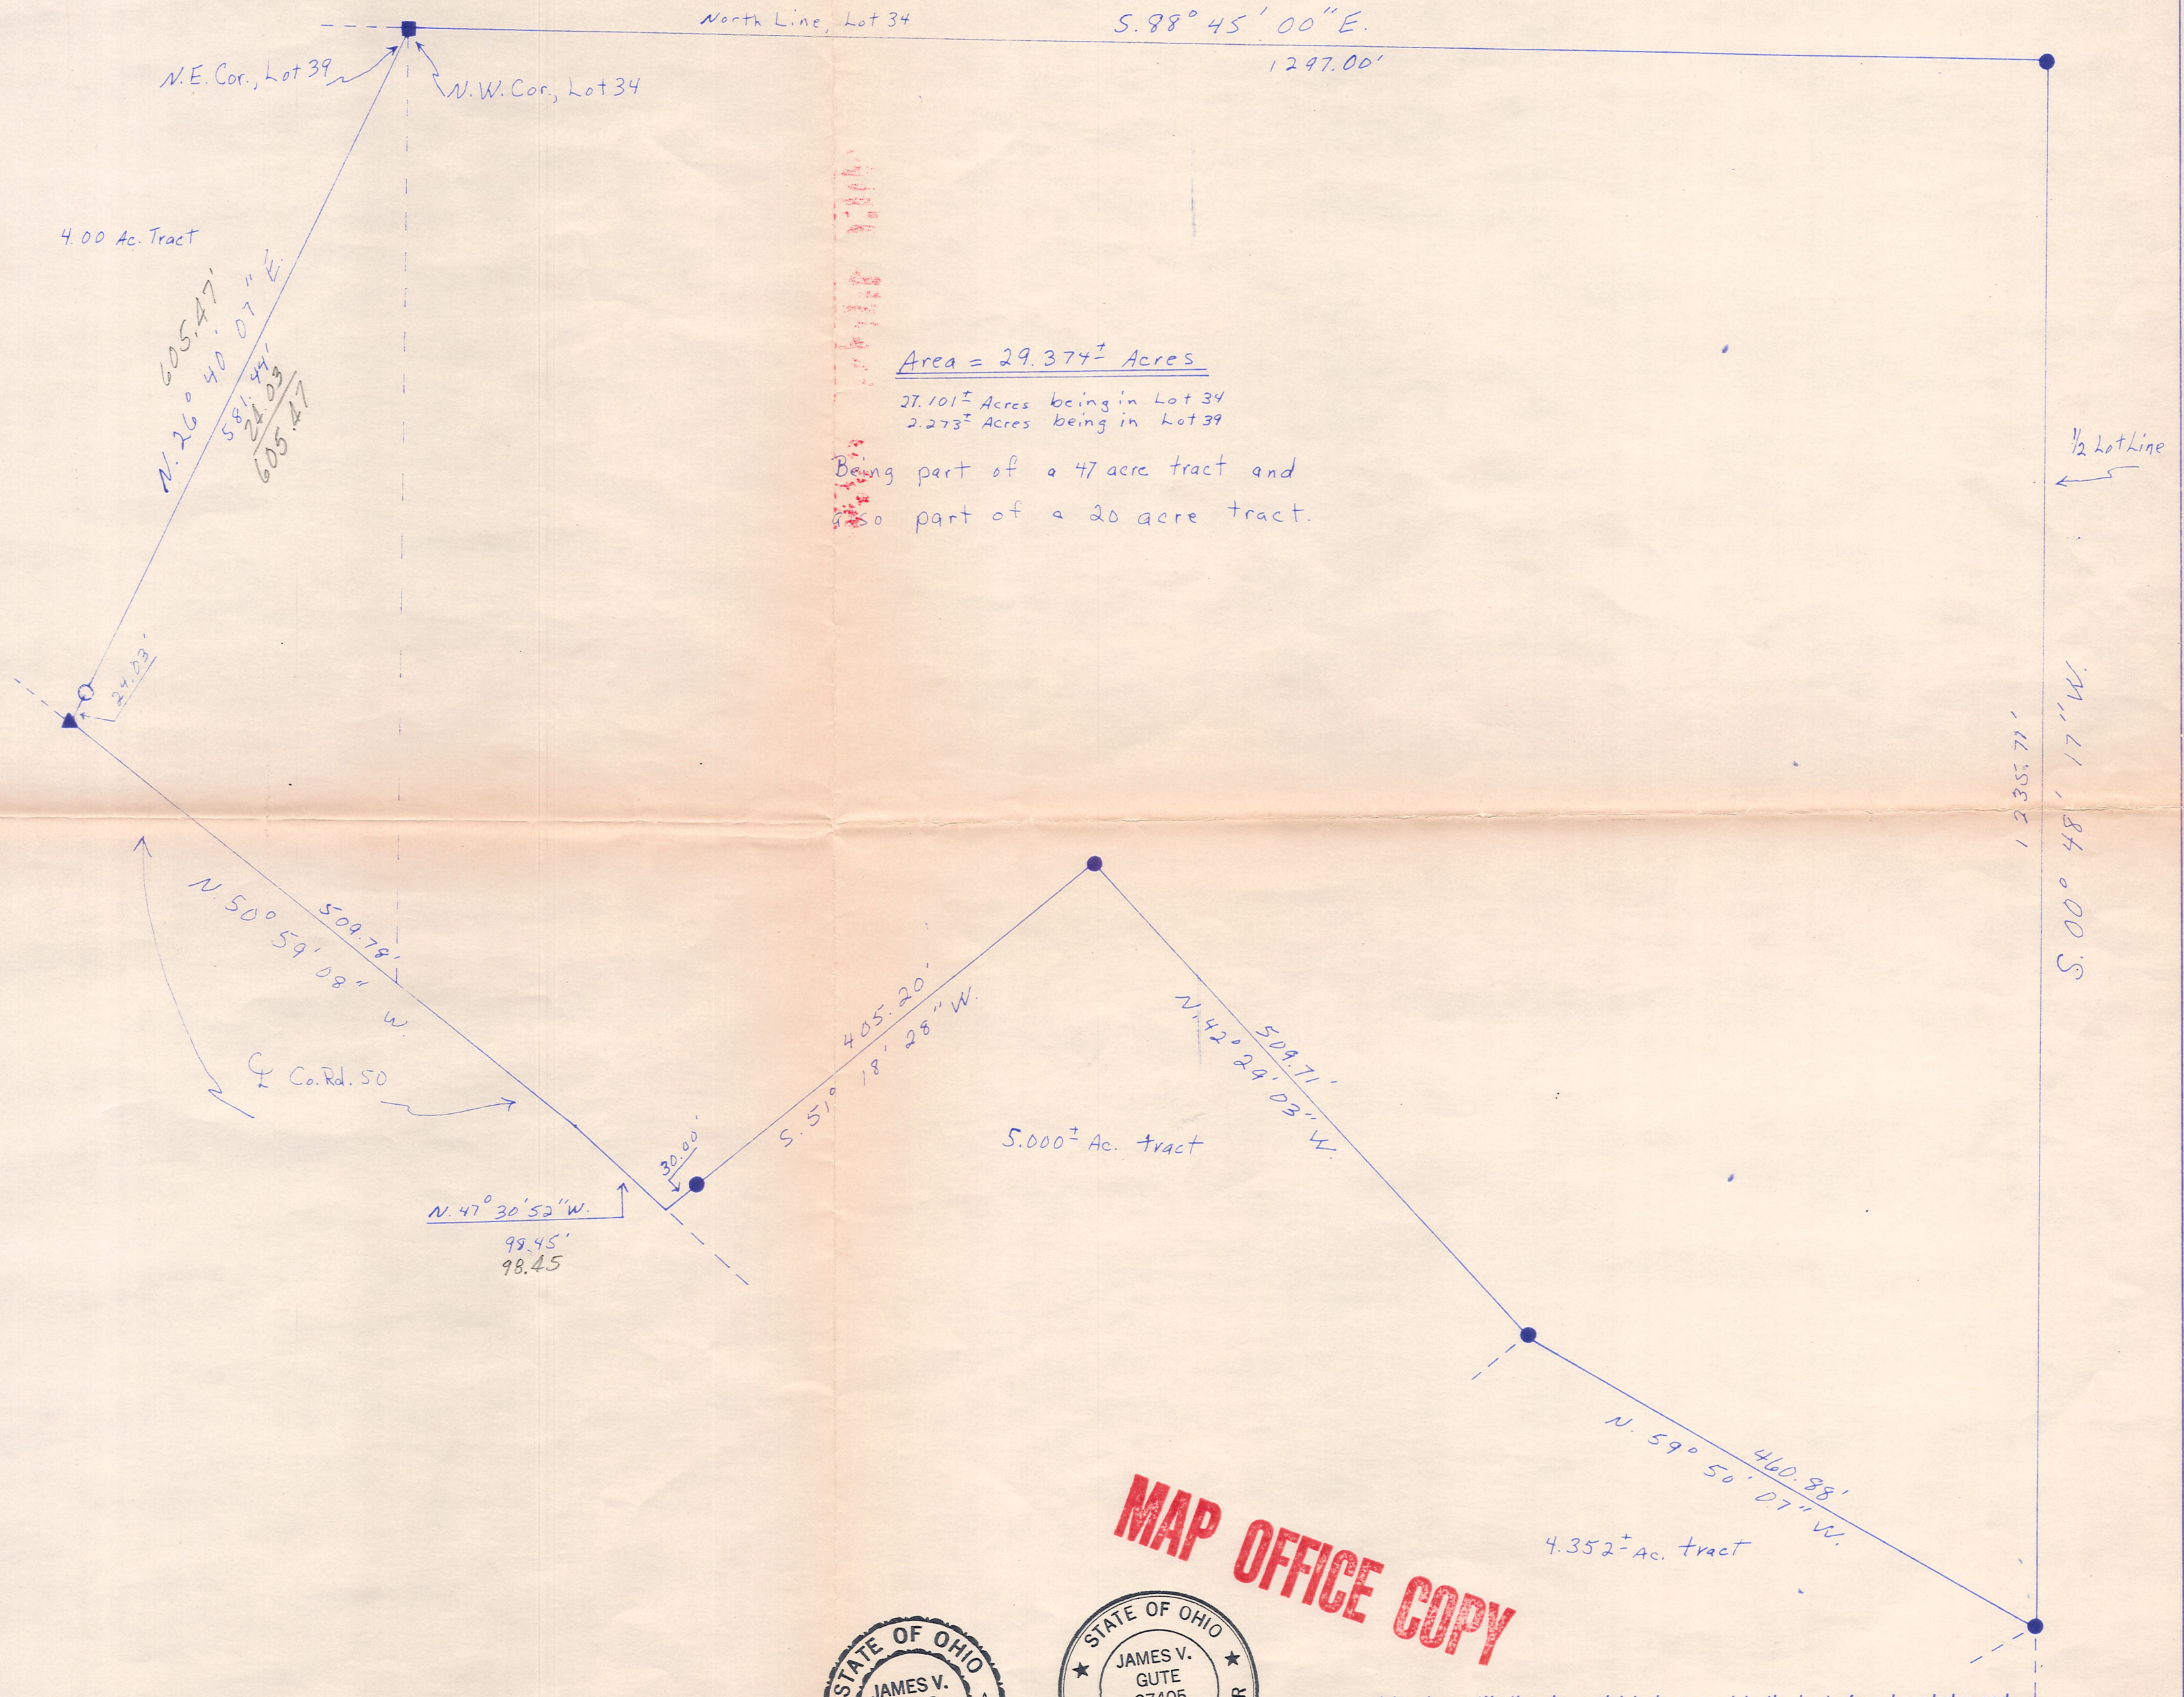

- ~ Iron pinset
- ~ Iron pin found
- ~ Stone found
- ▲ ~ R.R. Spike

**MAP OFFICE COPY**

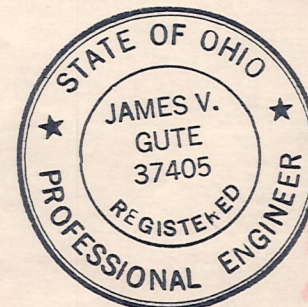

I hereby certify the above plat to be correct to the best of my knowledge and belief.

THE COSHOCTON LAND SURVEYING SERVICE

*James V. Gute*  
 REGISTERED SURVEYOR 5935  
 REGISTERED ENGINEER 37405