


REFERENCES


DEED VOL. 260 PAGE 979
PLAT VOL. 8 PAGE 260
PLAT VOL. 18 PAGE 326
PLAT VOL. 17 PAGE 322
BEARINGS FROM PLAT VOL. 17 PAGE 322

KNOX TOWNSHIP
4TH. QTR., LOT 36
T-9 N; R-9 W
HOLMES COUNTY, OHIO

SURVEYED FOR: DARLENE DONLEY

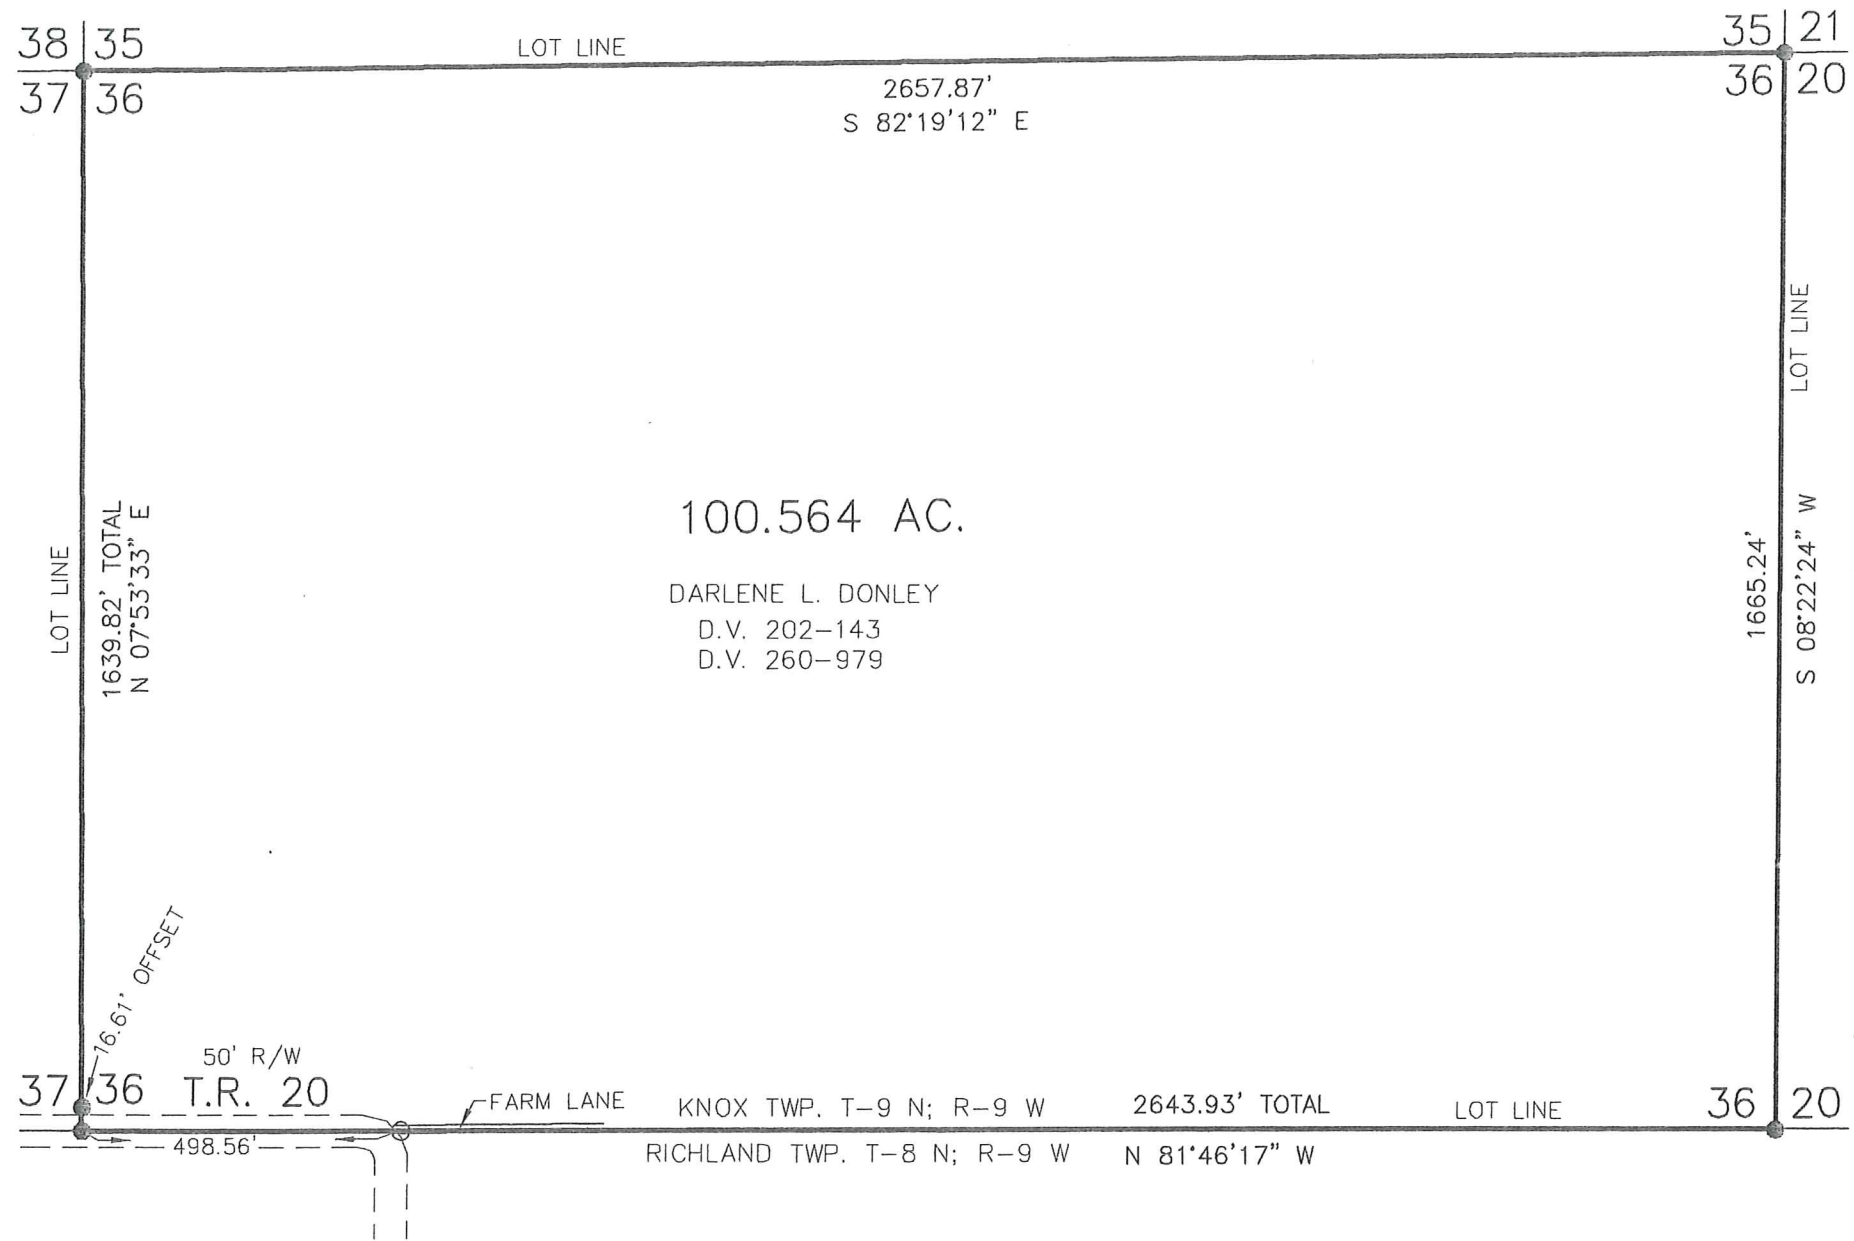

100.564 AC.
DARLENE L. DONLEY
D.V. 202-143
D.V. 260-979

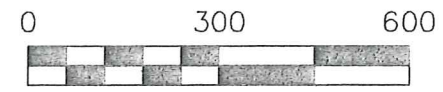

SCALE: 1" = 300'

- 5/8" REBAR FOUND UNLESS OTHERWISE NOTED
- 5/8" REBAR SET WITH I.D. CAP I.D. CAP MARKED "BAKER 6938"

I CERTIFY THIS SURVEY TO BE CORRECT TO THE BEST OF MY KNOWLEDGE

Donald C. Baker
DONALD C. BAKER P.S. 6938
DATE: DEC. 20, 2013
FDB/KES
FILE NAME: WORK4\S-390-13



DONALD C. BAKER SURVEYING
138 N. CLAY STREET
MILLERSBURG, OHIO 44654
PH. 330-674-4788
FAX 330-674-6027

PRELIMINARY FOR REVIEW ONLY