


PROPERTY LINE SURVEY
KNOX TOWNSHIP
S.E. QTR. SECTION 17
T-9 N; R-9 W
HOLMES COUNTY, OHIO

SURVEYED FOR: WILLIAM MILLER


REFERENCES

DEED VOL. 277 PAGE 138
O.R. VOL. 199 PAGE 809
PLAT VOL. 16 PAGE 867
PLAT VOL. 19 PAGE 1120
BEARINGS FROM PLAT VOL. 19 PAGE 1120

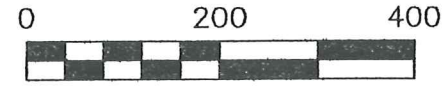

SCALE: 1"=200'

- 5/8" REBAR FOUND UNLESS OTHERWISE NOTED
- 5/8" REBAR SET WITH I.D. CAP I.D. CAP MARKED "BAKER 6938"

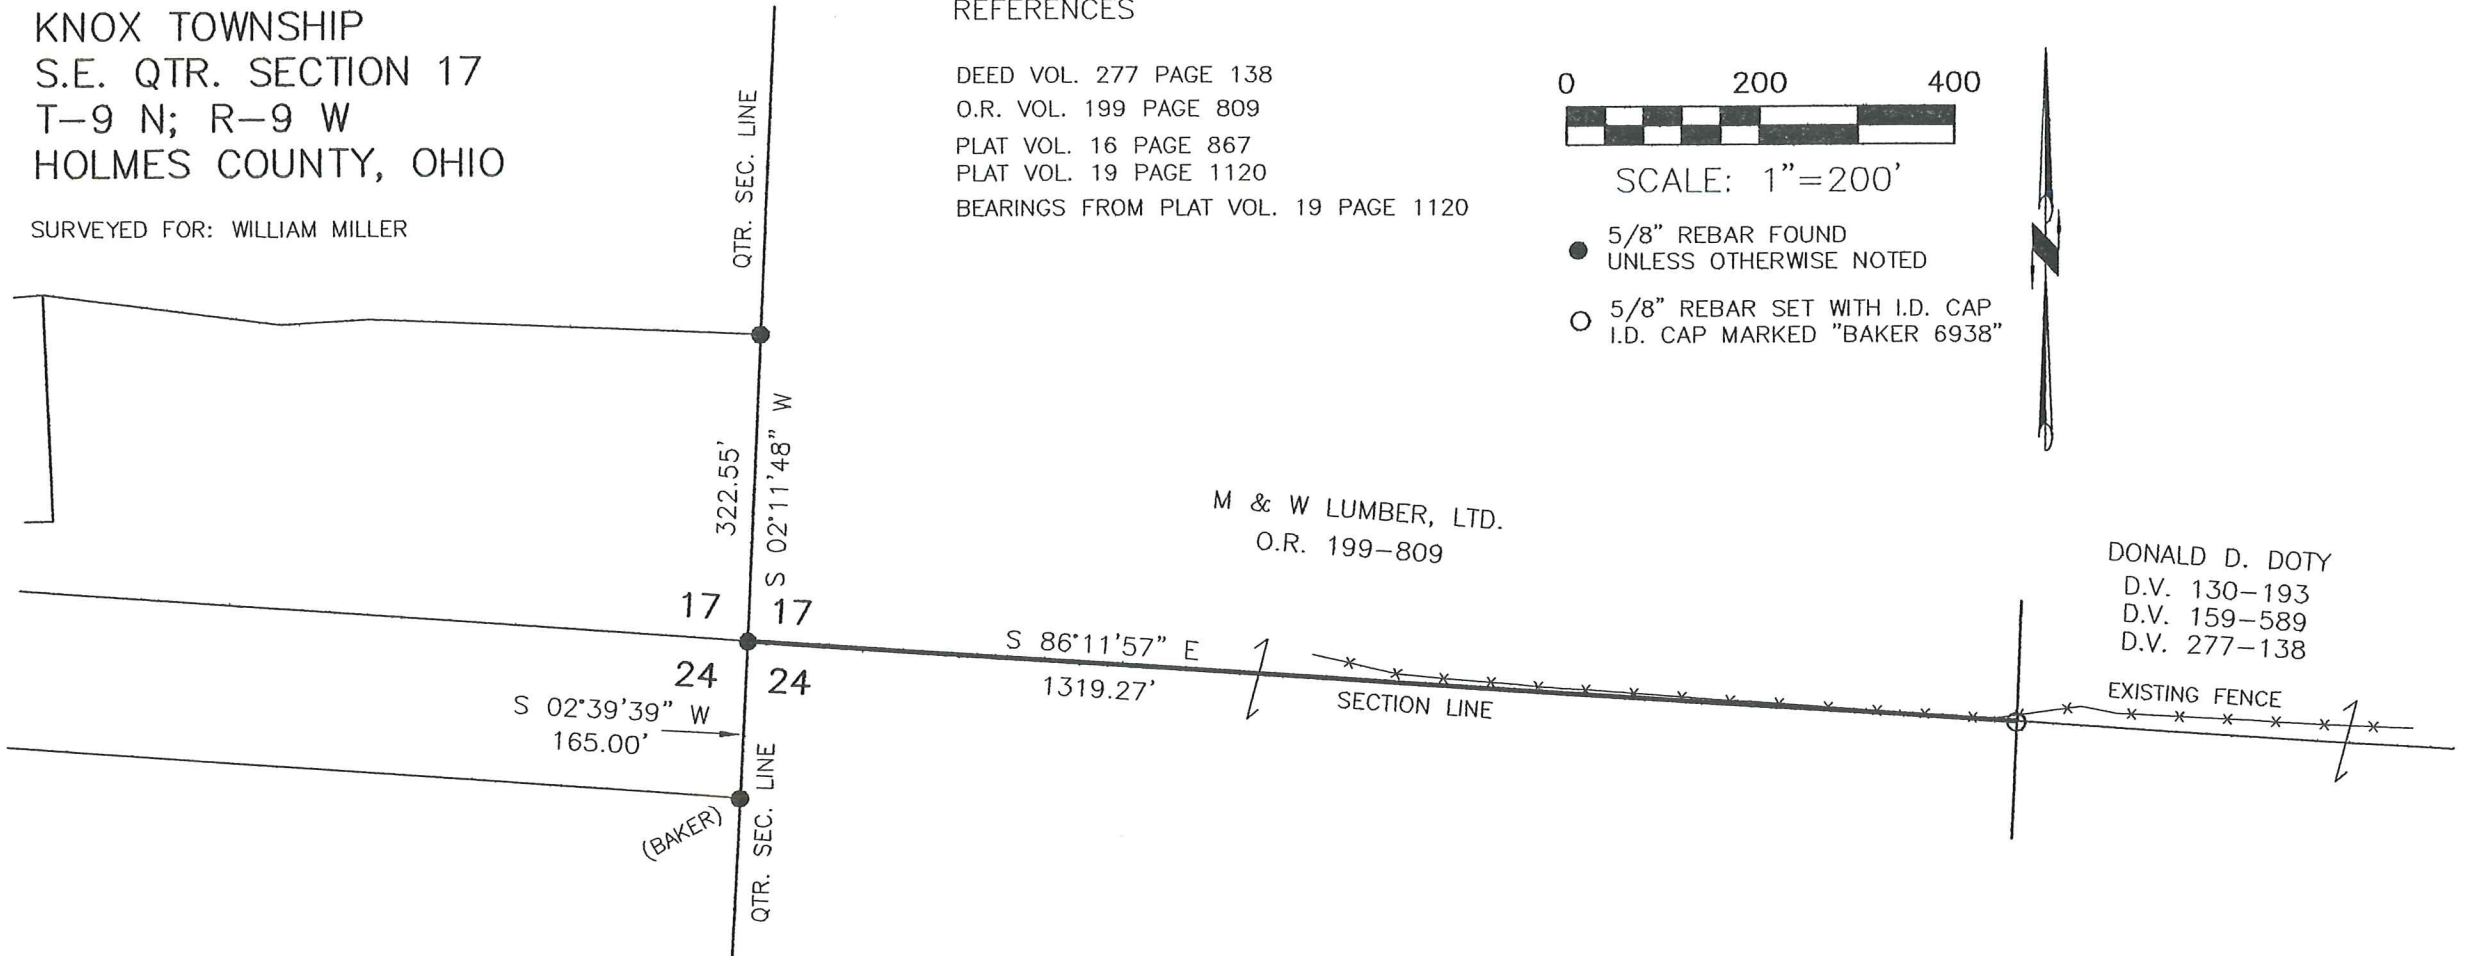

I CERTIFY THIS SURVEY TO BE CORRECT TO THE BEST OF MY KNOWLEDGE.


DONALD C. BAKER P.S. 6938

DATE: OCT. 9, 2007

KES/ALG

FILE NAME: WORK3\S-461-07\ERZ

PRELIMINARY FOR REVIEW ONLY

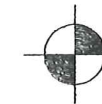

DONALD C. BAKER SURVEYING
138 N. CLAY STREET
MILLERSBURG, OHIO 44654
PH. 330-674-4788
FAX 330-674-6027