


# THE COSHOCTON LAND SURVEYING SERVICE

233 S. FOURTH ST.

COSHOCTON, OHIO 43812


BEING PART OF: LOT 29  
 SEC. ~  
 QUAR. 2nd.  
 T8N, R6W  
 TOWNSHIP *Mechanic*  
 COUNTY *Holmes, Ohio, U.S.M.L.*

SURVEY FOR: *Artwood Products Inc.  
 Semac Industries, Inc. Lands*  
 DATE: *January, 1985*  
 SCALE: 1" = 100'

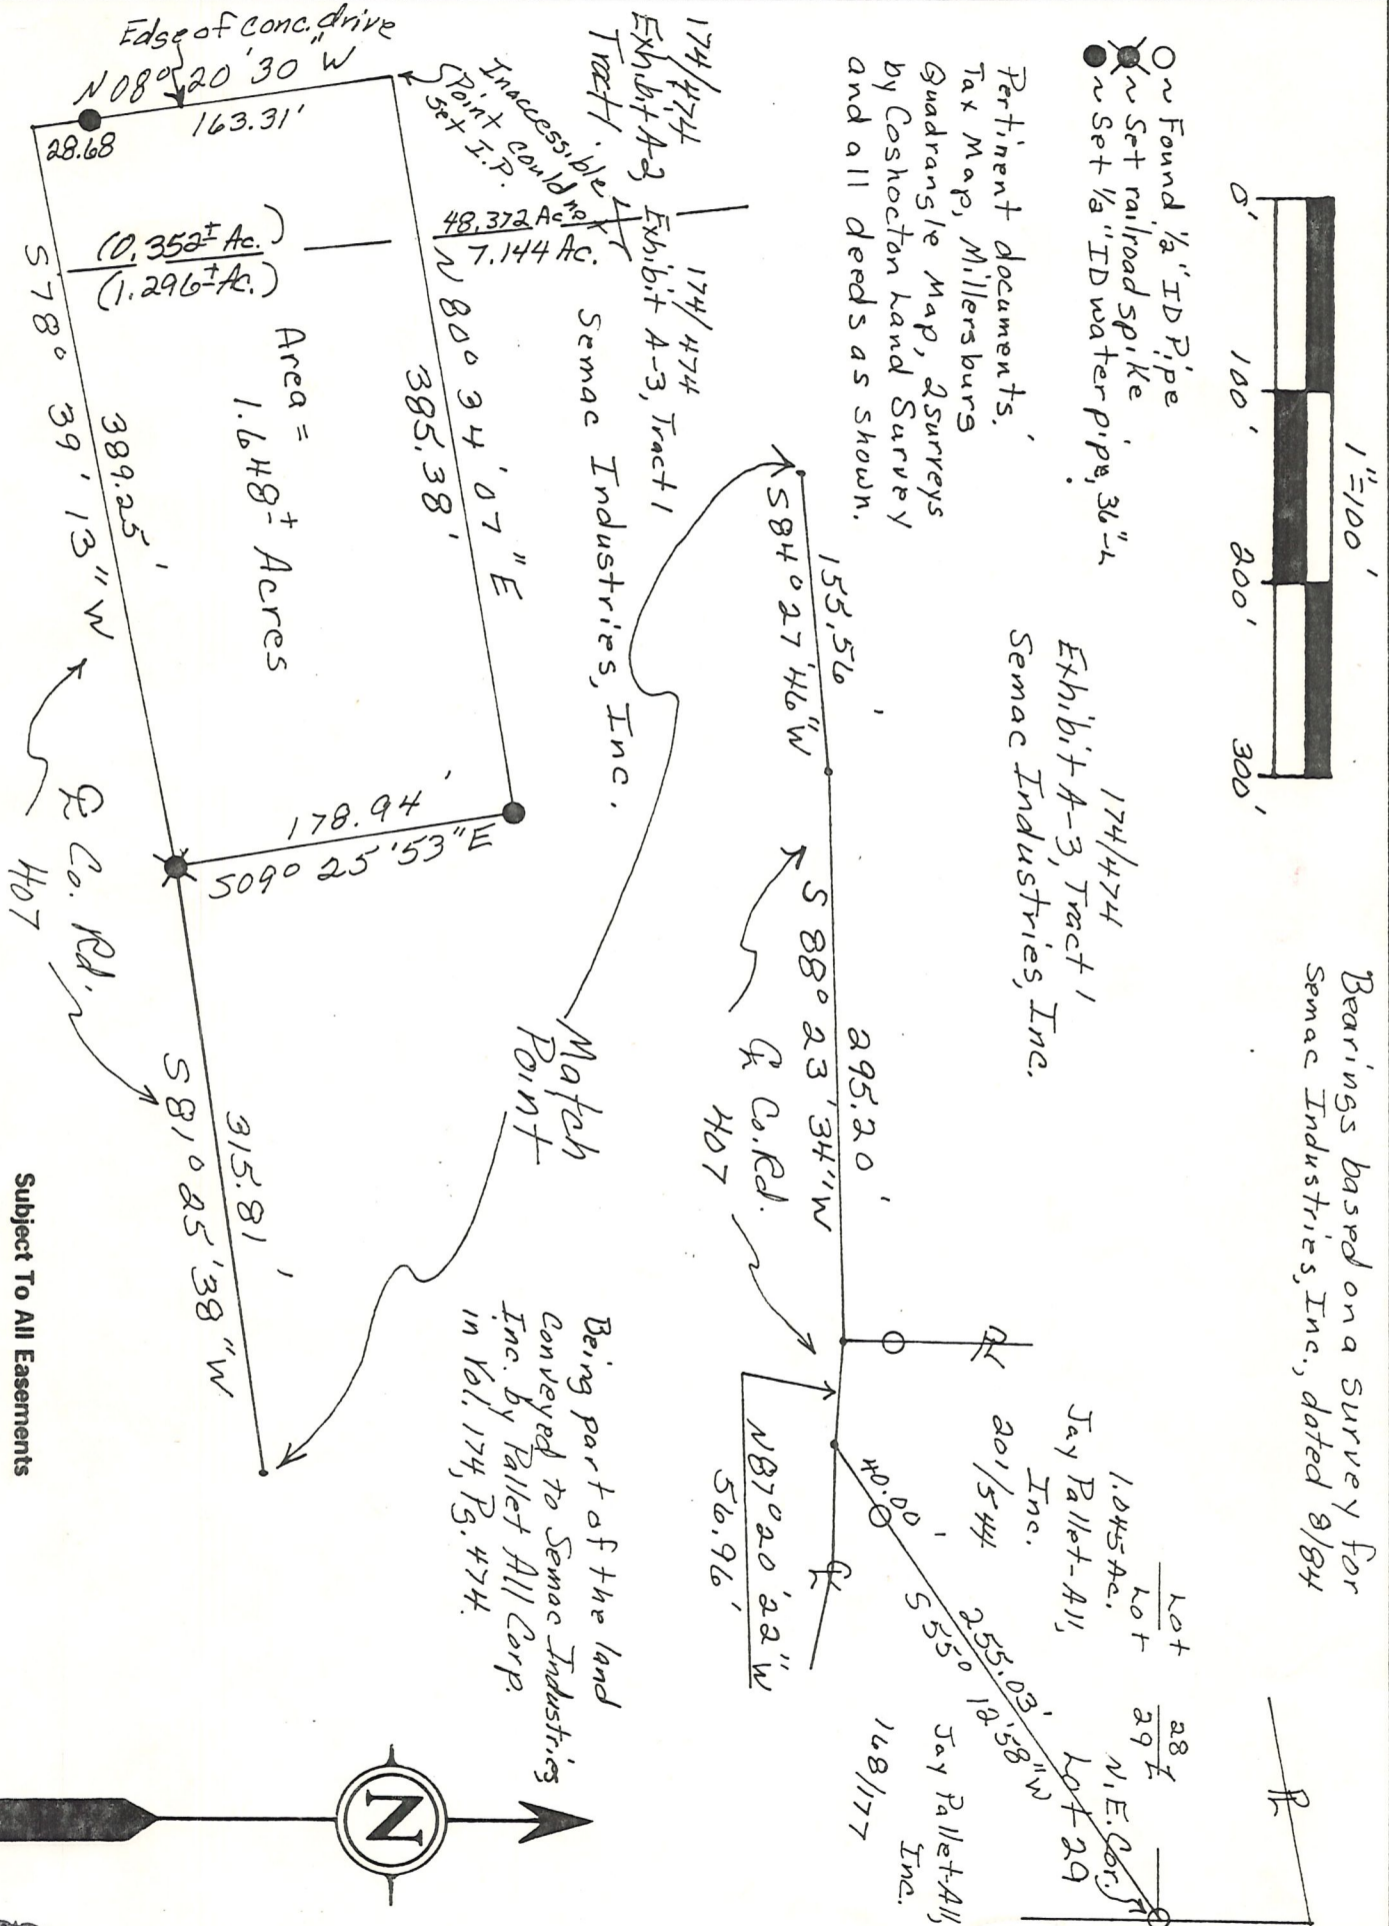

Subject To All Easements  
 And Rights-Of-Way, Public  
 And Private, Of Record

Bearings based on a survey for Semac Industries, Inc., dated 9/84

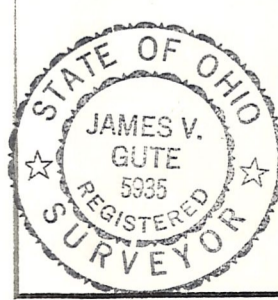

I hereby certify the above plat to be correct to the best of my knowledge and belief.

THE COSHOCTON LAND SURVEYING SERVICE

*James V. Gute*  
 REGISTERED SURVEYOR 5935

MAP OFFICE COPY