



SCALE: 1"=200'

- 5/8" REBAR FOUND
UNLESS OTHERWISE NOTED
- STONE FOUND
- P.K. NAIL FOUND
- 5/8" REBAR WITH I.D. CAP SET
I.D. CAP MARKED "BAKER 6938"

REFERENCES


DEED VOL. 231 PAGE 66
O.R. VOL. 157 PAGE 72
O.R. VOL. 93 PAGE 242
O.R. VOL. 63 PAGE 622

PLAT VOL. 17 PAGE 202
PLAT VOL. 17 PAGE 714
PLAT VOL. 11 PAGE 75
PLAT VOL. 10 PAGE 50

BEARINGS FROM PLAT VOL 11 PAGE 75

MECHANIC TOWNSHIP
3RD. QTR., LOTS 3 & 4
T-8 N; R-6 W
HOLMES COUNTY, OHIO

SURVEYED FOR: HENRY M. WENGERD

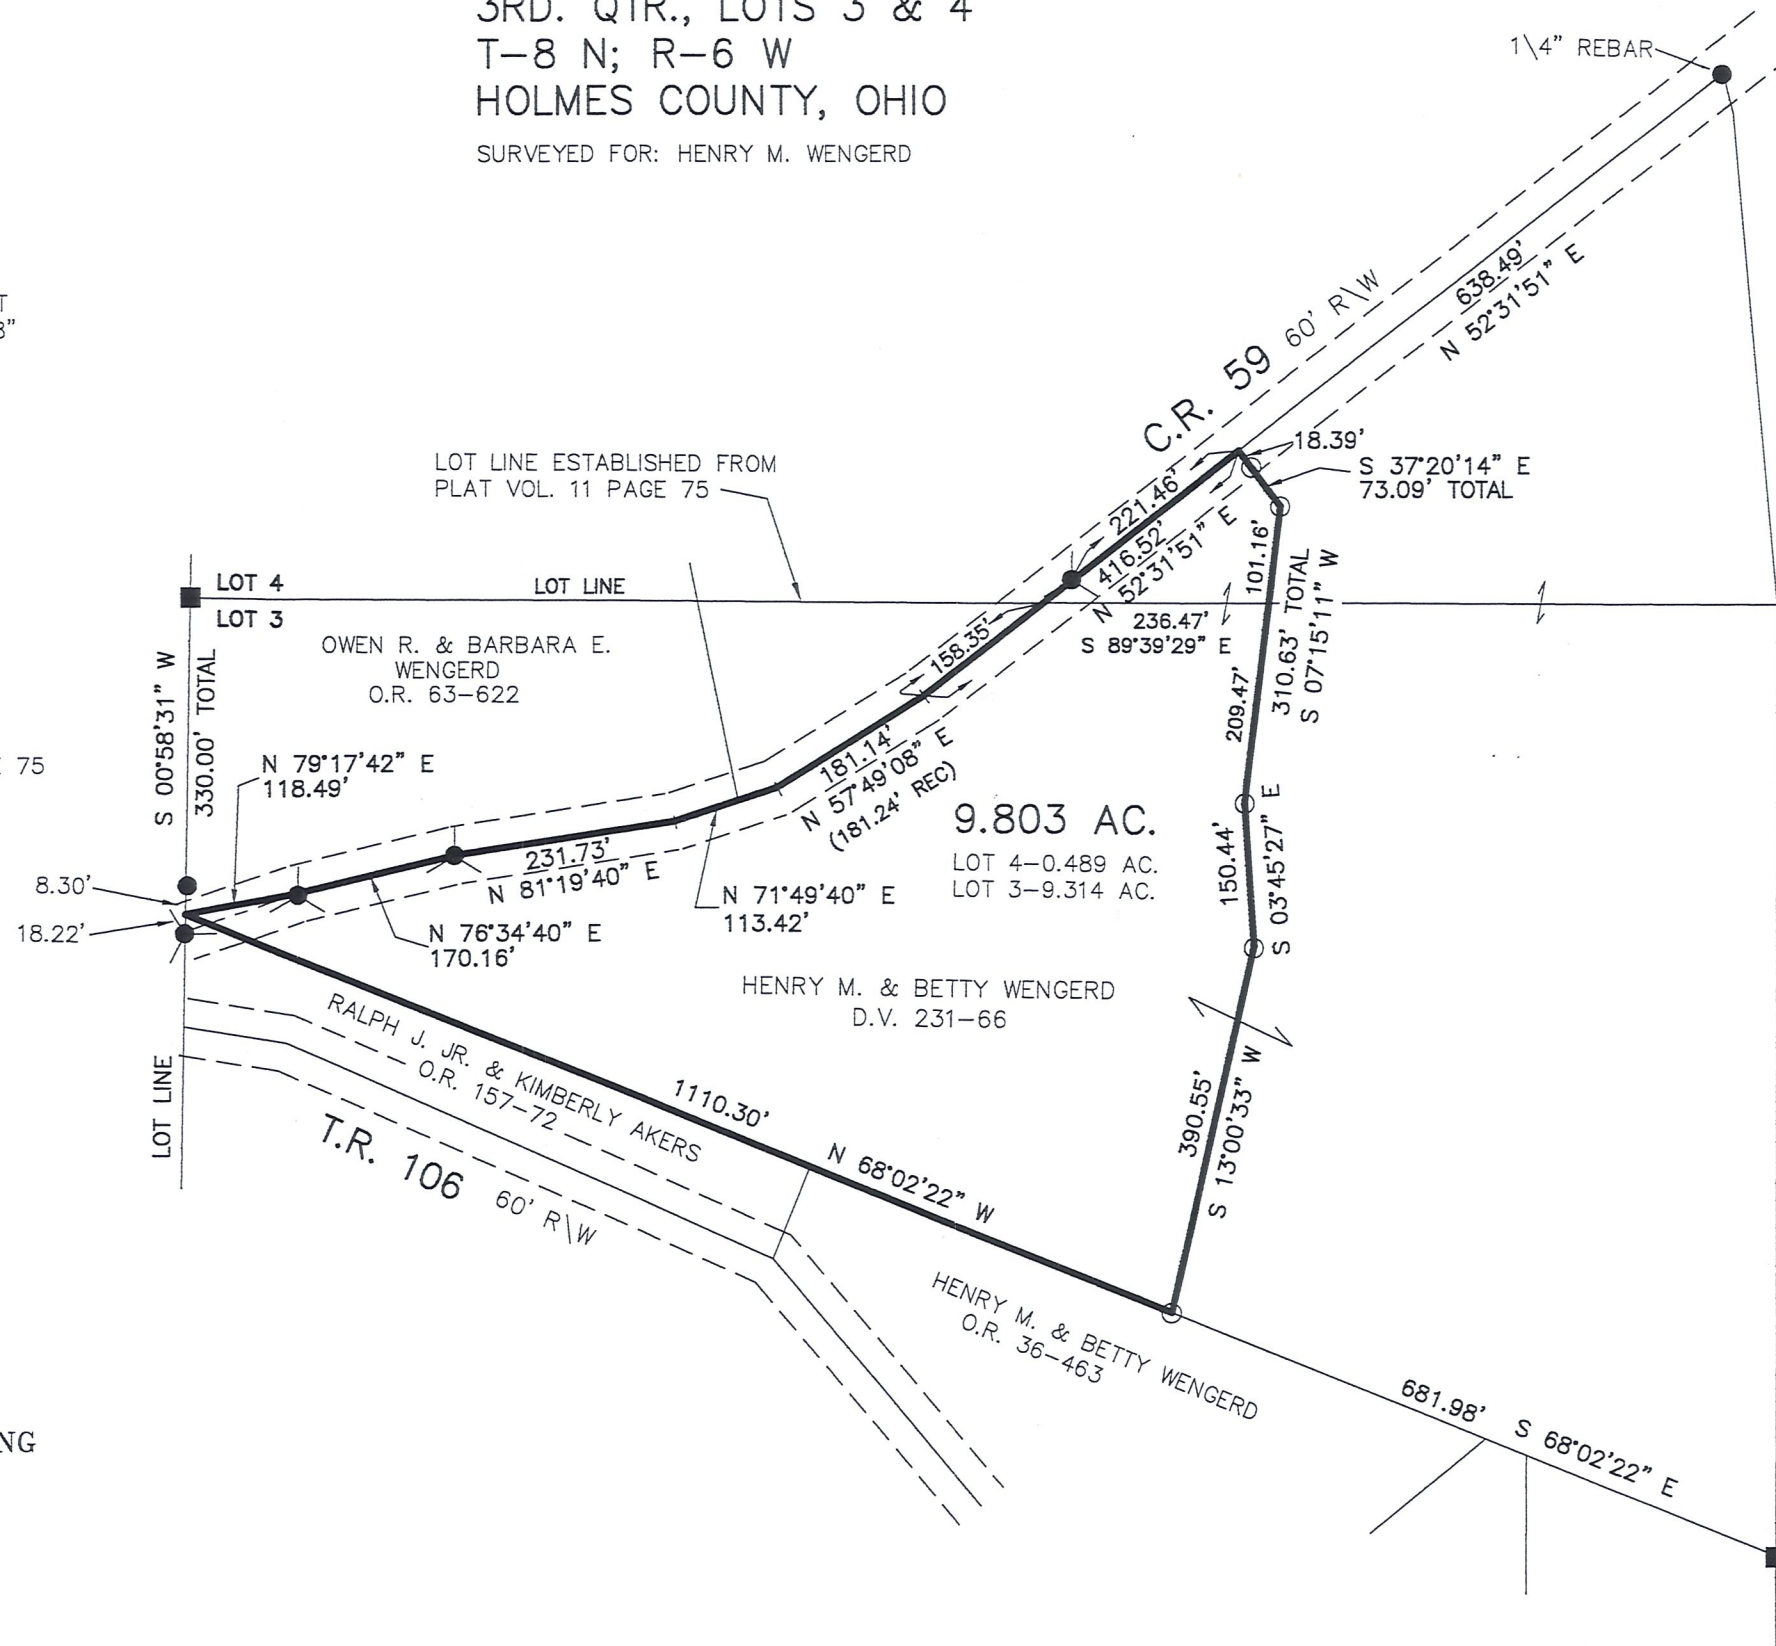

RECEIVED
FEB 26 2004
Hol. Co. Tax Map Office



I CERTIFY THIS SURVEY TO BE CORRECT TO THE BEST OF MY KNOWLEDGE.

Donald C. Baker

DONALD C. BAKER P.S. 6938
DATE: FEB. 25, 2004
KES\ERZ
File Name: WORK2\S-83-04

DONALD C. BAKER SURVEYING
138 N. CLAY ST.
MILLERSBURG, OHIO, 44654
PH. 330-674-4788
FAX. 330-674-6027

MAP REVERSE COPY