

0 200 400

SCALE: 1"=200'

- STONE FOUND
- ▲ R.R. SPIKE FOUND
- 5/8" REBAR FOUND
- UNLESS OTHERWISE NOTED
- 5/8" REBAR SET WITH I.D. CAP
- I.D. CAP MARKED "BAKER 6938"

MECHANIC TOWNSHIP
 3RD. QTR. LOTS 8 & 9
 T-8 N; R-6 W
 HOLMES COUNTY, OHIO
 SURVEYED FOR: IVAN MAST



REFERENCES

O.R. VOL. 63 PAGE 690
 O.R. VOL. 256 PAGE 119
 O.R. VOL. 261 PAGE 3943
 PLAT VOL. 18 PAGE 695

BASIS OF BEARINGS FROM
 OHIO STATE PLANE COORDINATE
 SYSTEM, NORTH ZONE, N.A.D. 83

MASTER PLAT

ACTION 1) CONVEY 0.535 ACRES TO ADJOINER
 ACTION 2) CONVEY 163.600 ACRES

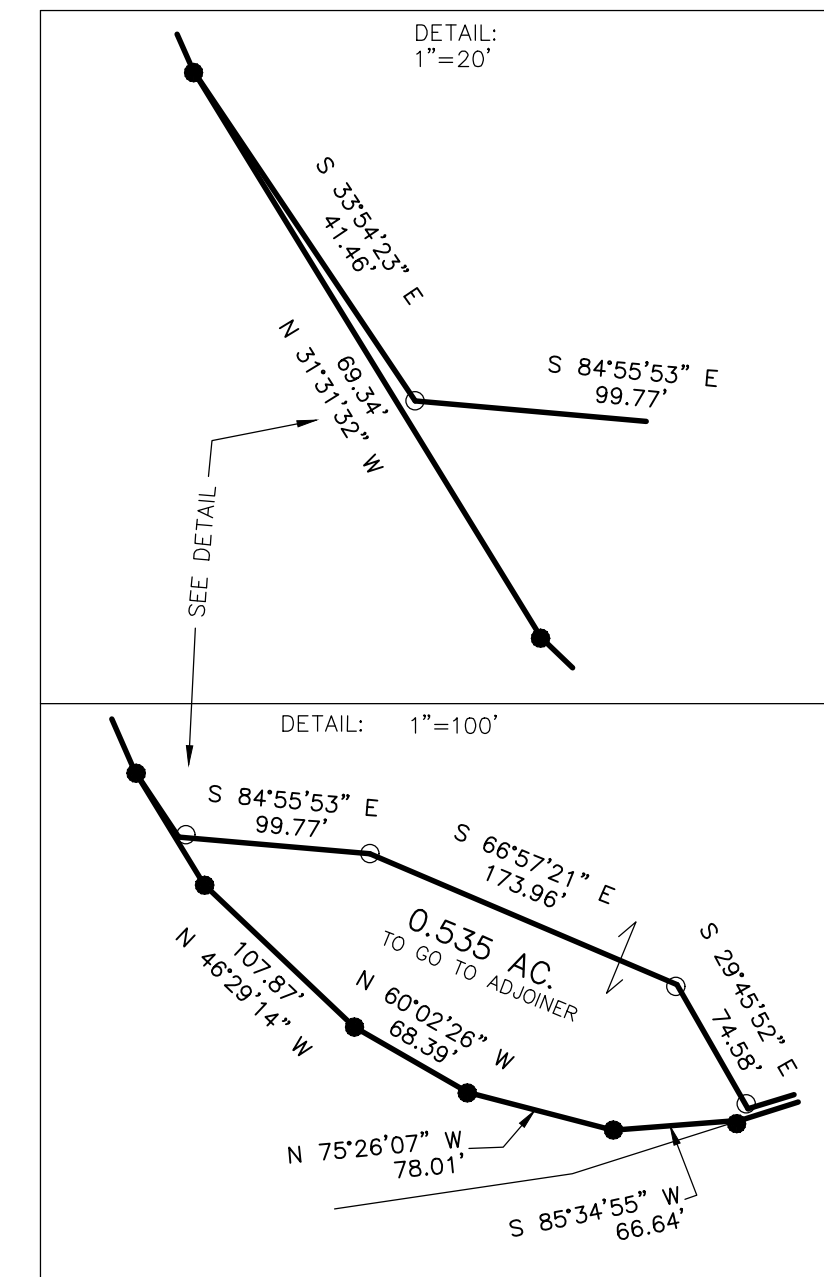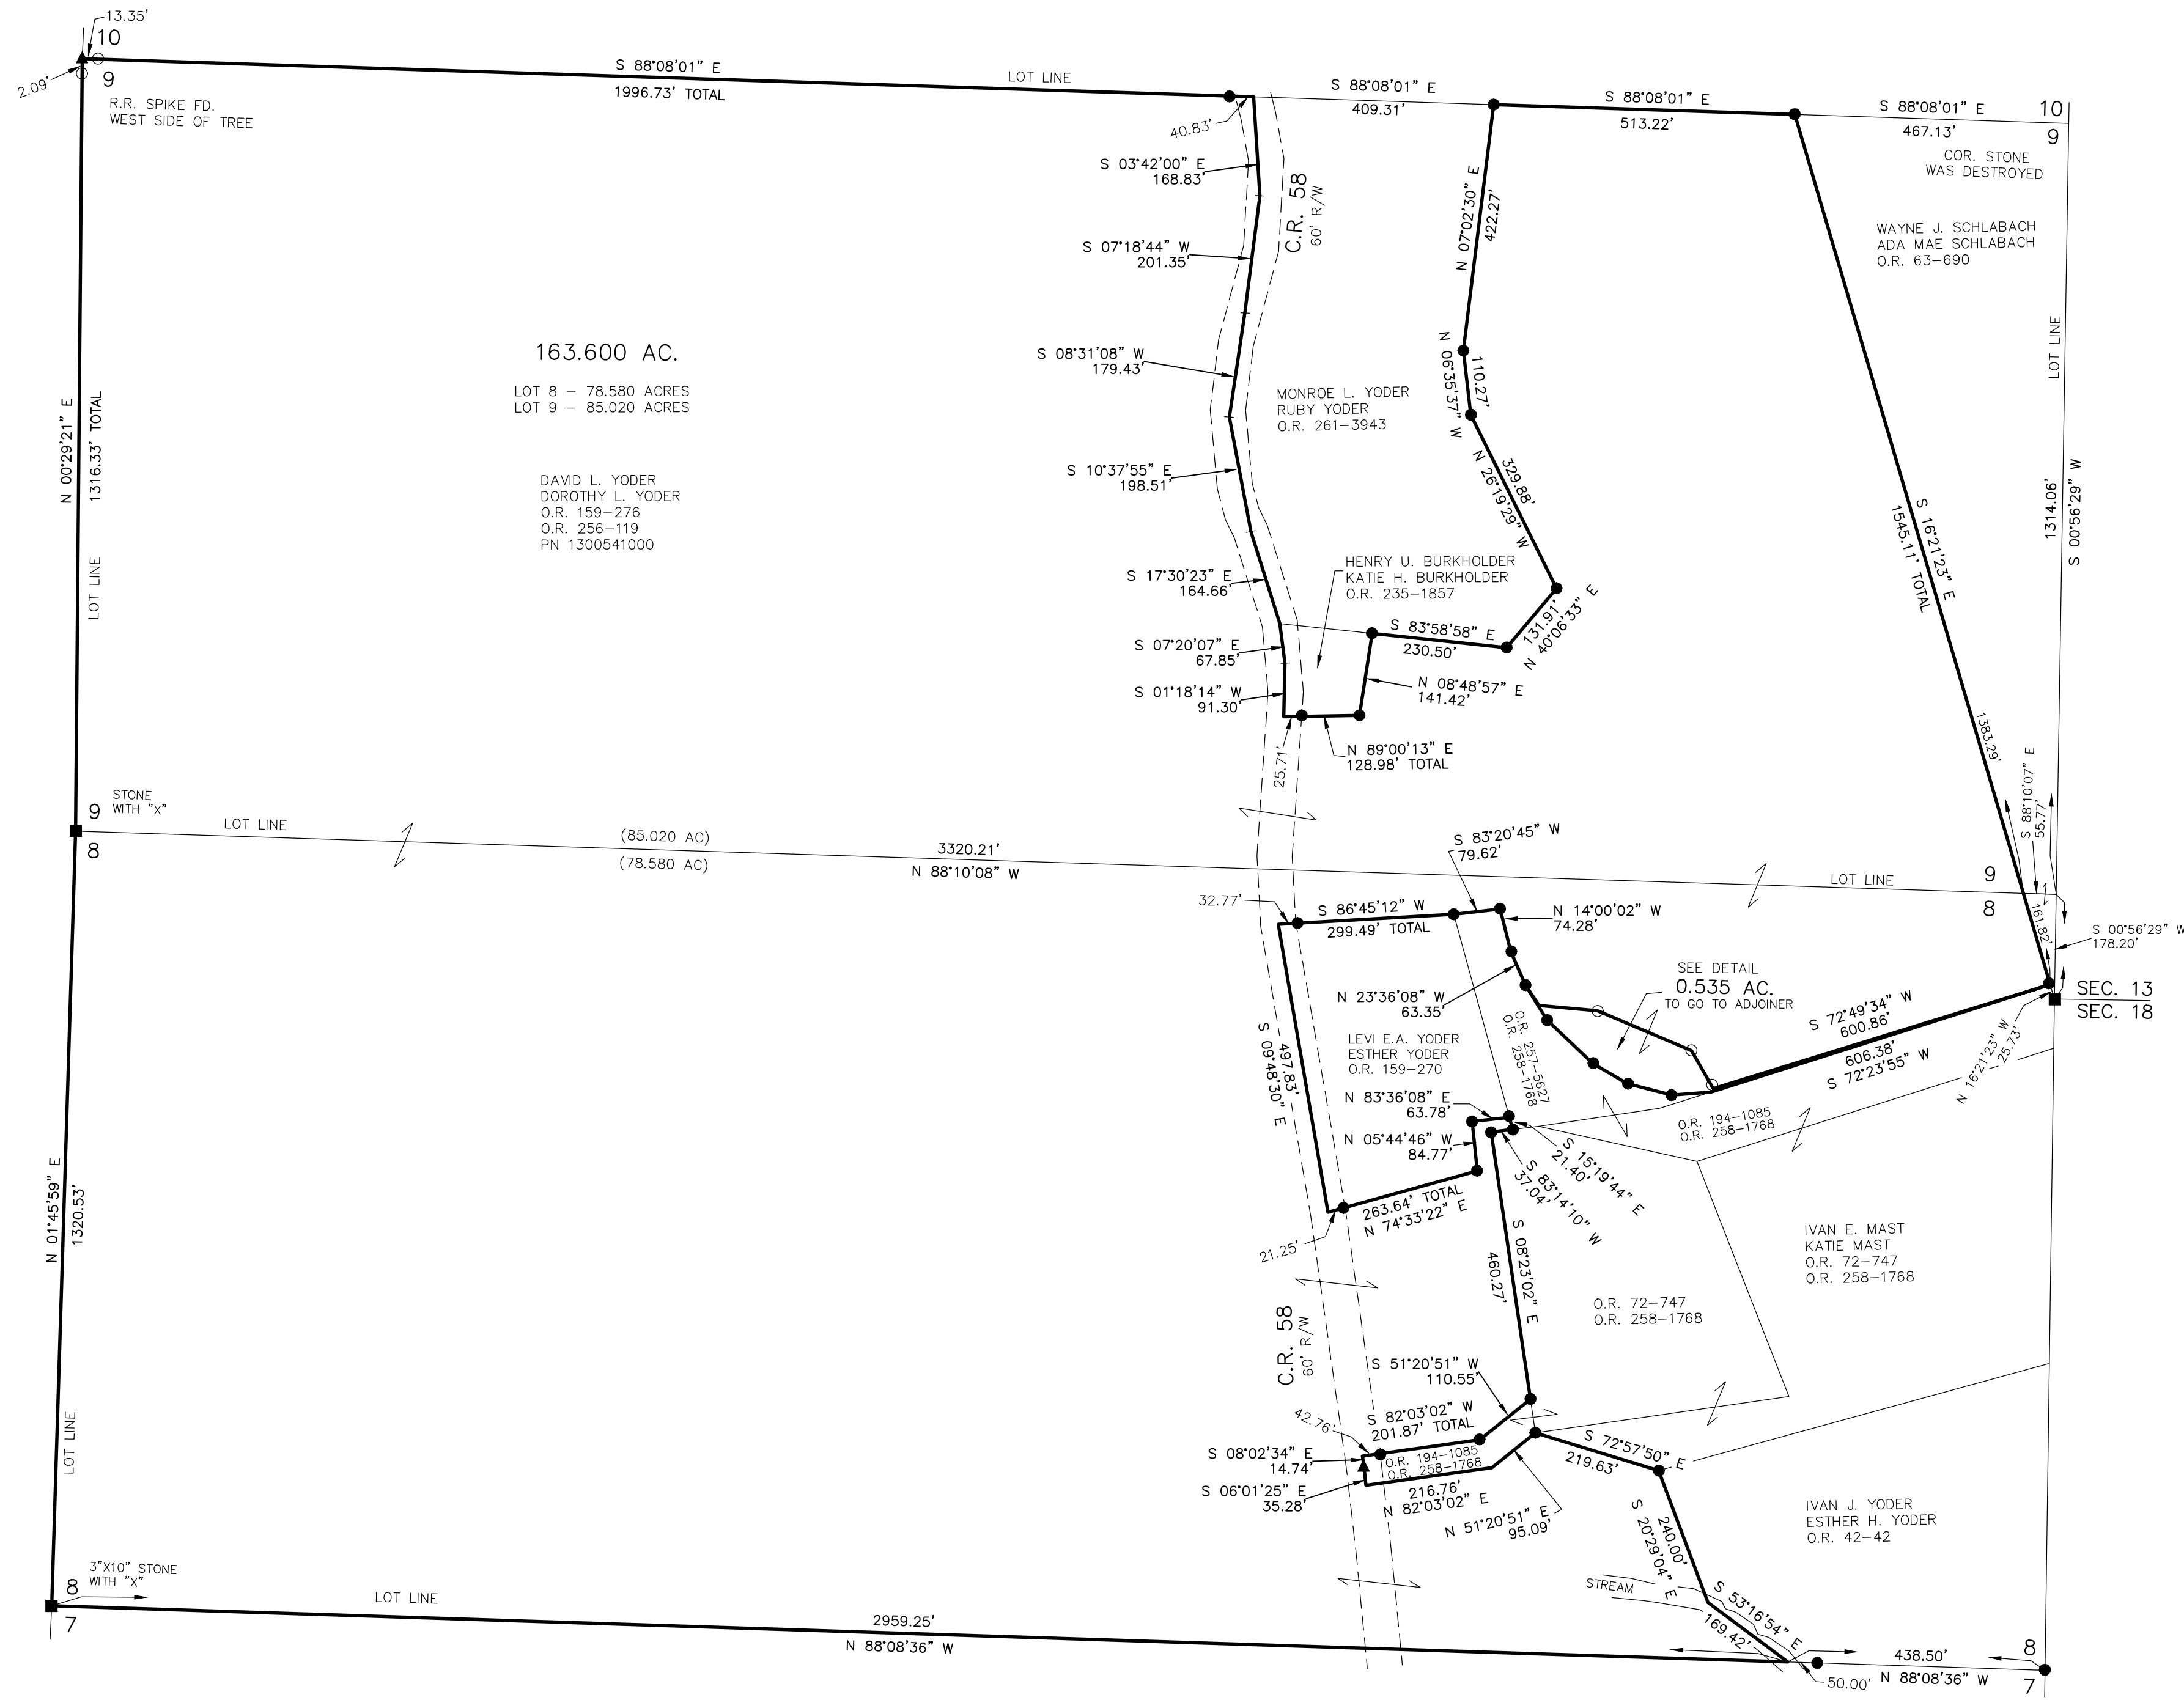

I CERTIFY THIS SURVEY TO BE CORRECT TO THE BEST OF MY KNOWLEDGE.
 DONALD C. BAKER P.S. 6938
 DATE: OCTOBER 22, 2021
 TAB\GRB
 FILE NAME: WORK6\S-584-21\DCB-MLD

BAKER SURVEYING, LLC
 138 N. CLAY STREET
 MILLERSBURG, OHIO 44654
 PH. 330-674-4788
 EMAIL: bakersurveying@gmail.com