



MECHANIC TOWNSHIP
 3RD. QTR. LOT 33
 T-8N; R-6W
 HOLMES COUNTY, OHIO

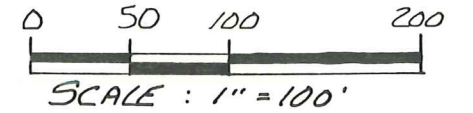

- STONE FOUND
- IRON PIN FOUND
- △ R. R. SPIKE SET
- 5/8" RE BAR WITH I.D. CAP SET
- I.D. CAP MARKED "BAKER 6938"

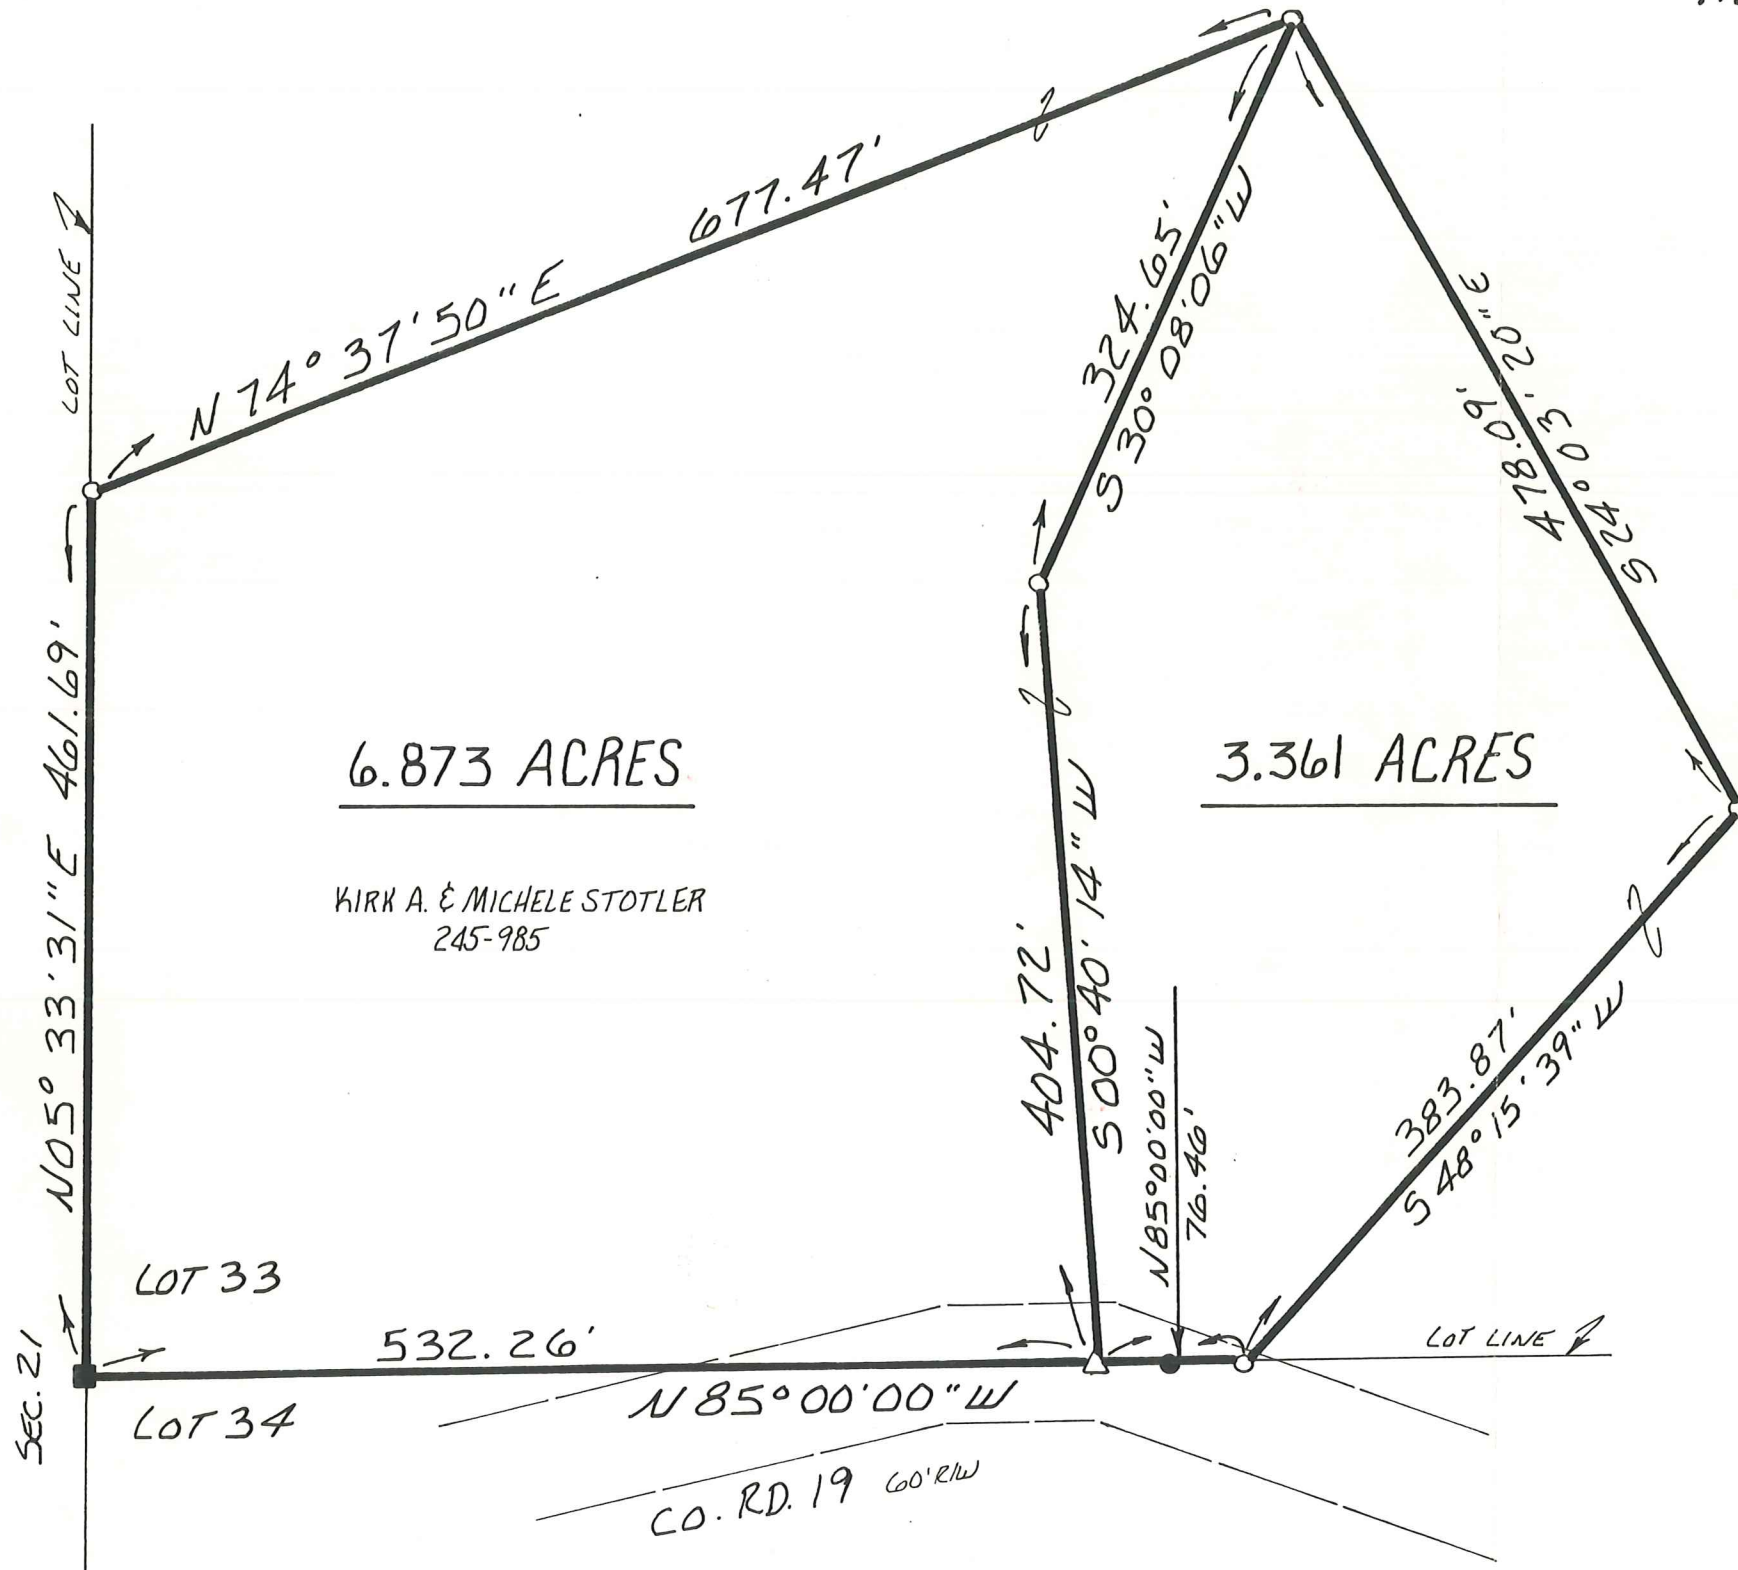

KIRK A. & MICHELE STOTLER
 245-985

REFERENCES:

DEED VOL. 245 PAGE 985
 DEED VOL. 238 PAGE 160
 BEARINGS FROM DEED VOL. 238 PAGE 160



I CERTIFY THIS SURVEY TO BE CORRECT
 TO THE BEST OF MY KNOWLEDGE.

Donald C. Baker
 DONALD C. BAKER P.S. 6938

5958 TR. 322 PH. (216) 674-4788
 MILLERSBURG, OHIO 44654

JANUARY 30, 1992 3492-KJH

