


MECHANIC TOWNSHIP  
 N.E. QTR. SECTION 1  
 T.8N R.16W  
 HOLMES COUNTY, OHIO

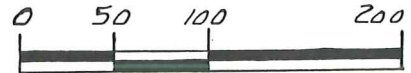


SCALE: 1" = 100'

- STONE FOUND
- IRON PIN FOUND
- 5/8" RE BAR WITH I.D. CAP SET
- I.D. CAP MARKED "BAKER 6938"

REFERENCES:

- PLAT VOL. 5 PAGE 68
- PLAT VOL. 4 PAGE 183
- DEED VOL. 237 PAGE 110
- DEED VOL. 242 PAGE 6061

BEARINGS FROM PLAT VOL. 5 PAGE 68

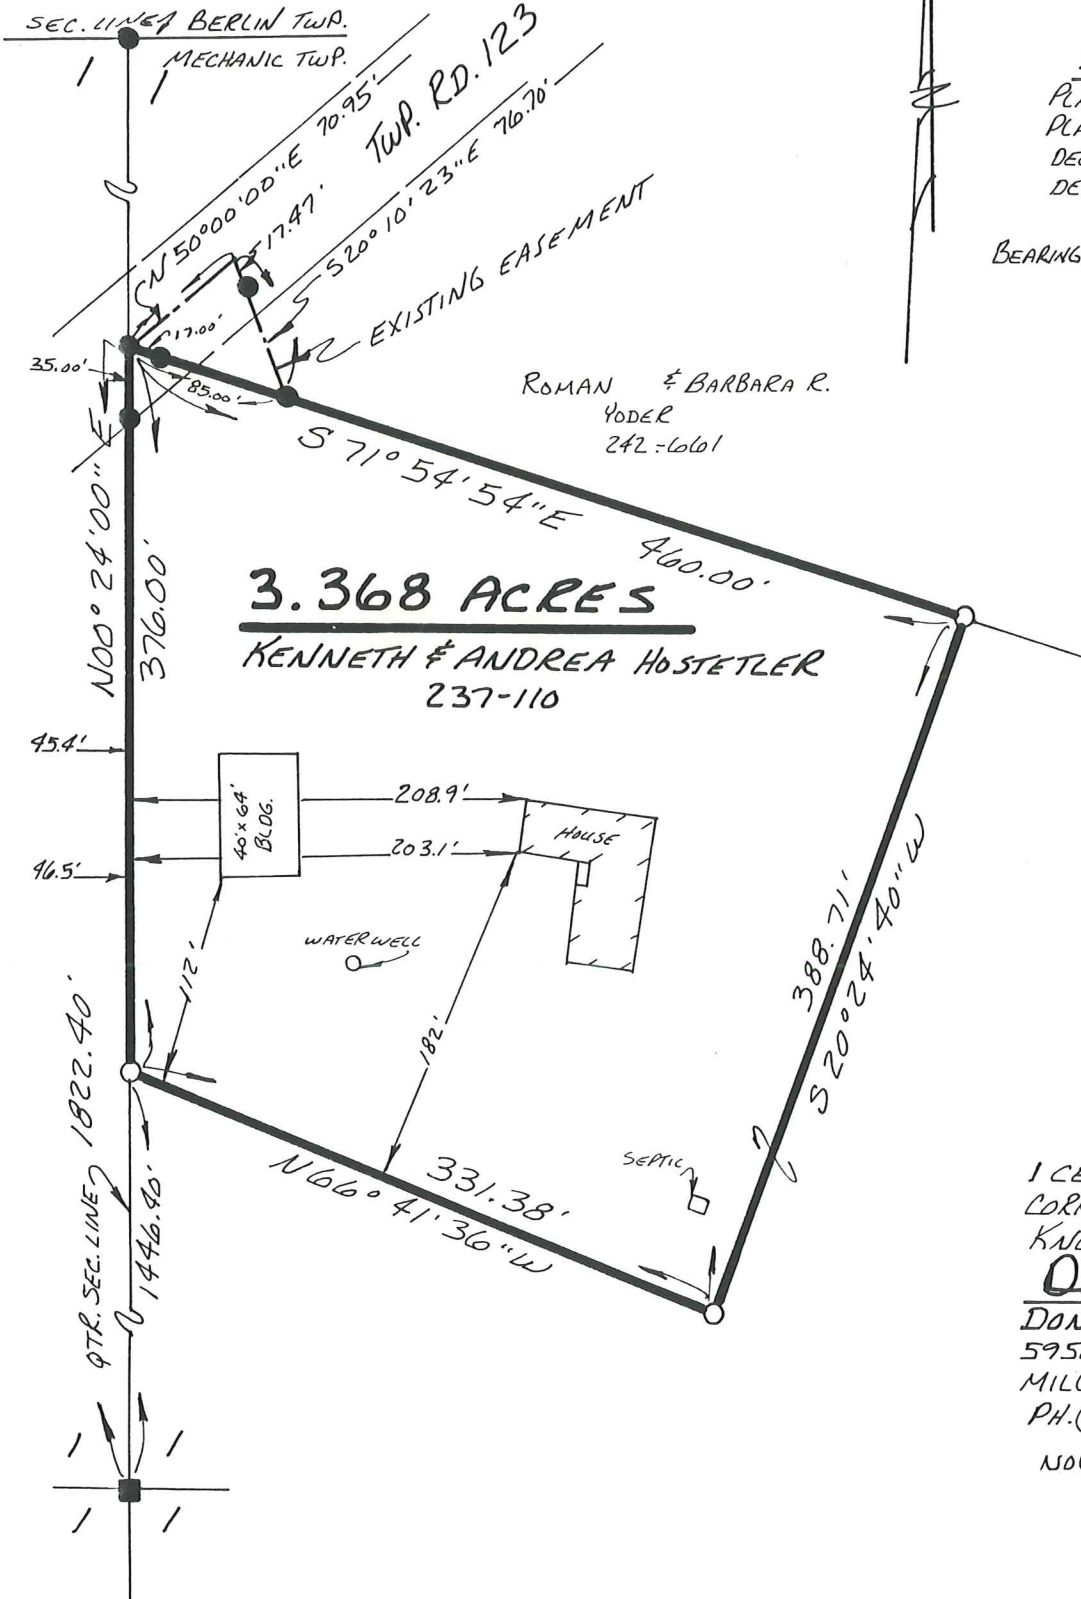

I CERTIFY THIS SURVEY TO BE CORRECT TO THE BEST OF MY KNOWLEDGE.

*Donald C. Baker*

DONALD C. BAKER P.S. 6938  
 5958 T.R. 322  
 MILLERSBURG, OHIO 44654  
 PH. (216) 674-4788

NOVEMBER 18, 1992