


MECHANIC TOWNSHIP
 S.W. QTR. SECTION 1
 T-8N; R-6W
 HOLMES COUNTY, OHIO
 (SURVEYED FOR: STEVE YODER)

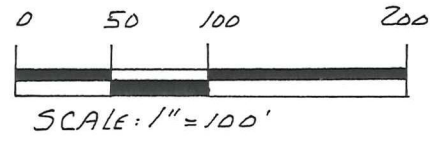


- STONE FOUND
- R.R. SPIKE FOUND
- 5/8" RE BAR WITH I.D. CAP SET
I.D. CAP MARKED "BAKER 6938"

REFERENCES:

DEED Vol. 247 PAGE 688 & 690
 " " 264 " "

D.R. Vol. 35 PAGE 471

BEARINGS FROM PLAT Vol. 14 PAGE 90

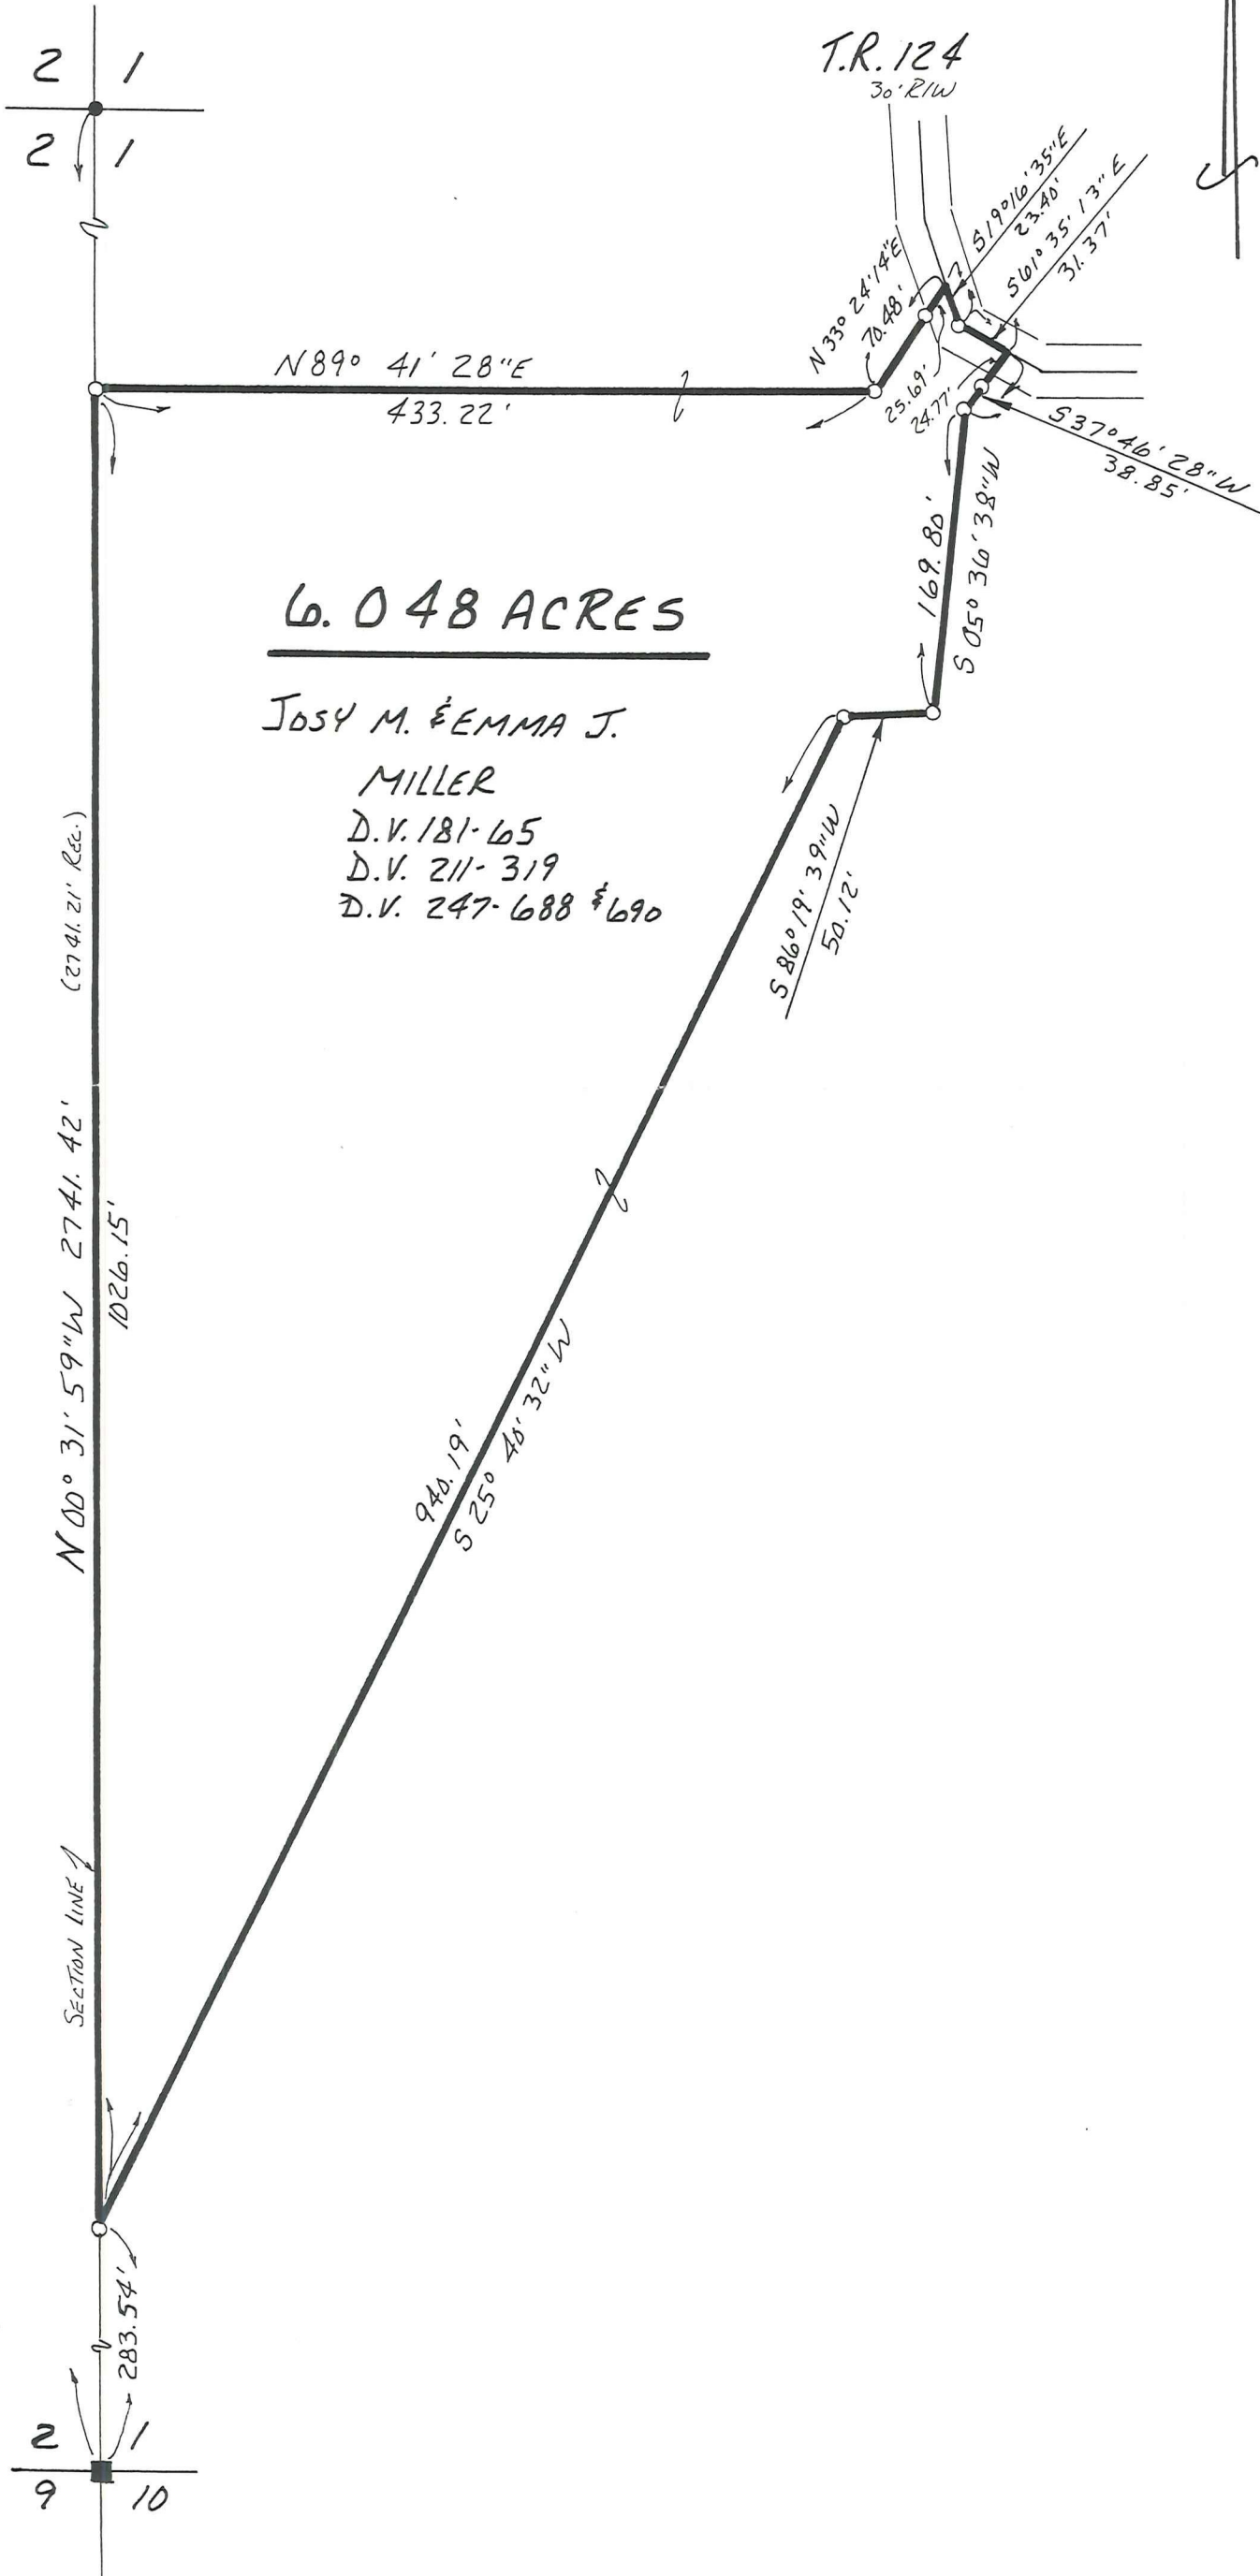

6.048 ACRES

JOSY M. & EMMA J.
 MILLER
 D.V. 181-65
 D.V. 211-319
 D.V. 247-688 & 690



I CERTIFY THIS SURVEY TO BE
 CORRECT TO THE BEST OF MY
 KNOWLEDGE.

Donald C. Baker
 DONALD C. BAKER P.S. 6938
 DONALD C. BAKER SURVEYING
 138 N. CLAY ST.
 MILLERSBURG, OHIO 44654
 PH. 330-674-4788

JUNE 18, 2001

42901 - M.L. DAVIS
 F.C.C. - DCB/KES