



MAP OFFICE COPY  
NOT FOR RECORDING

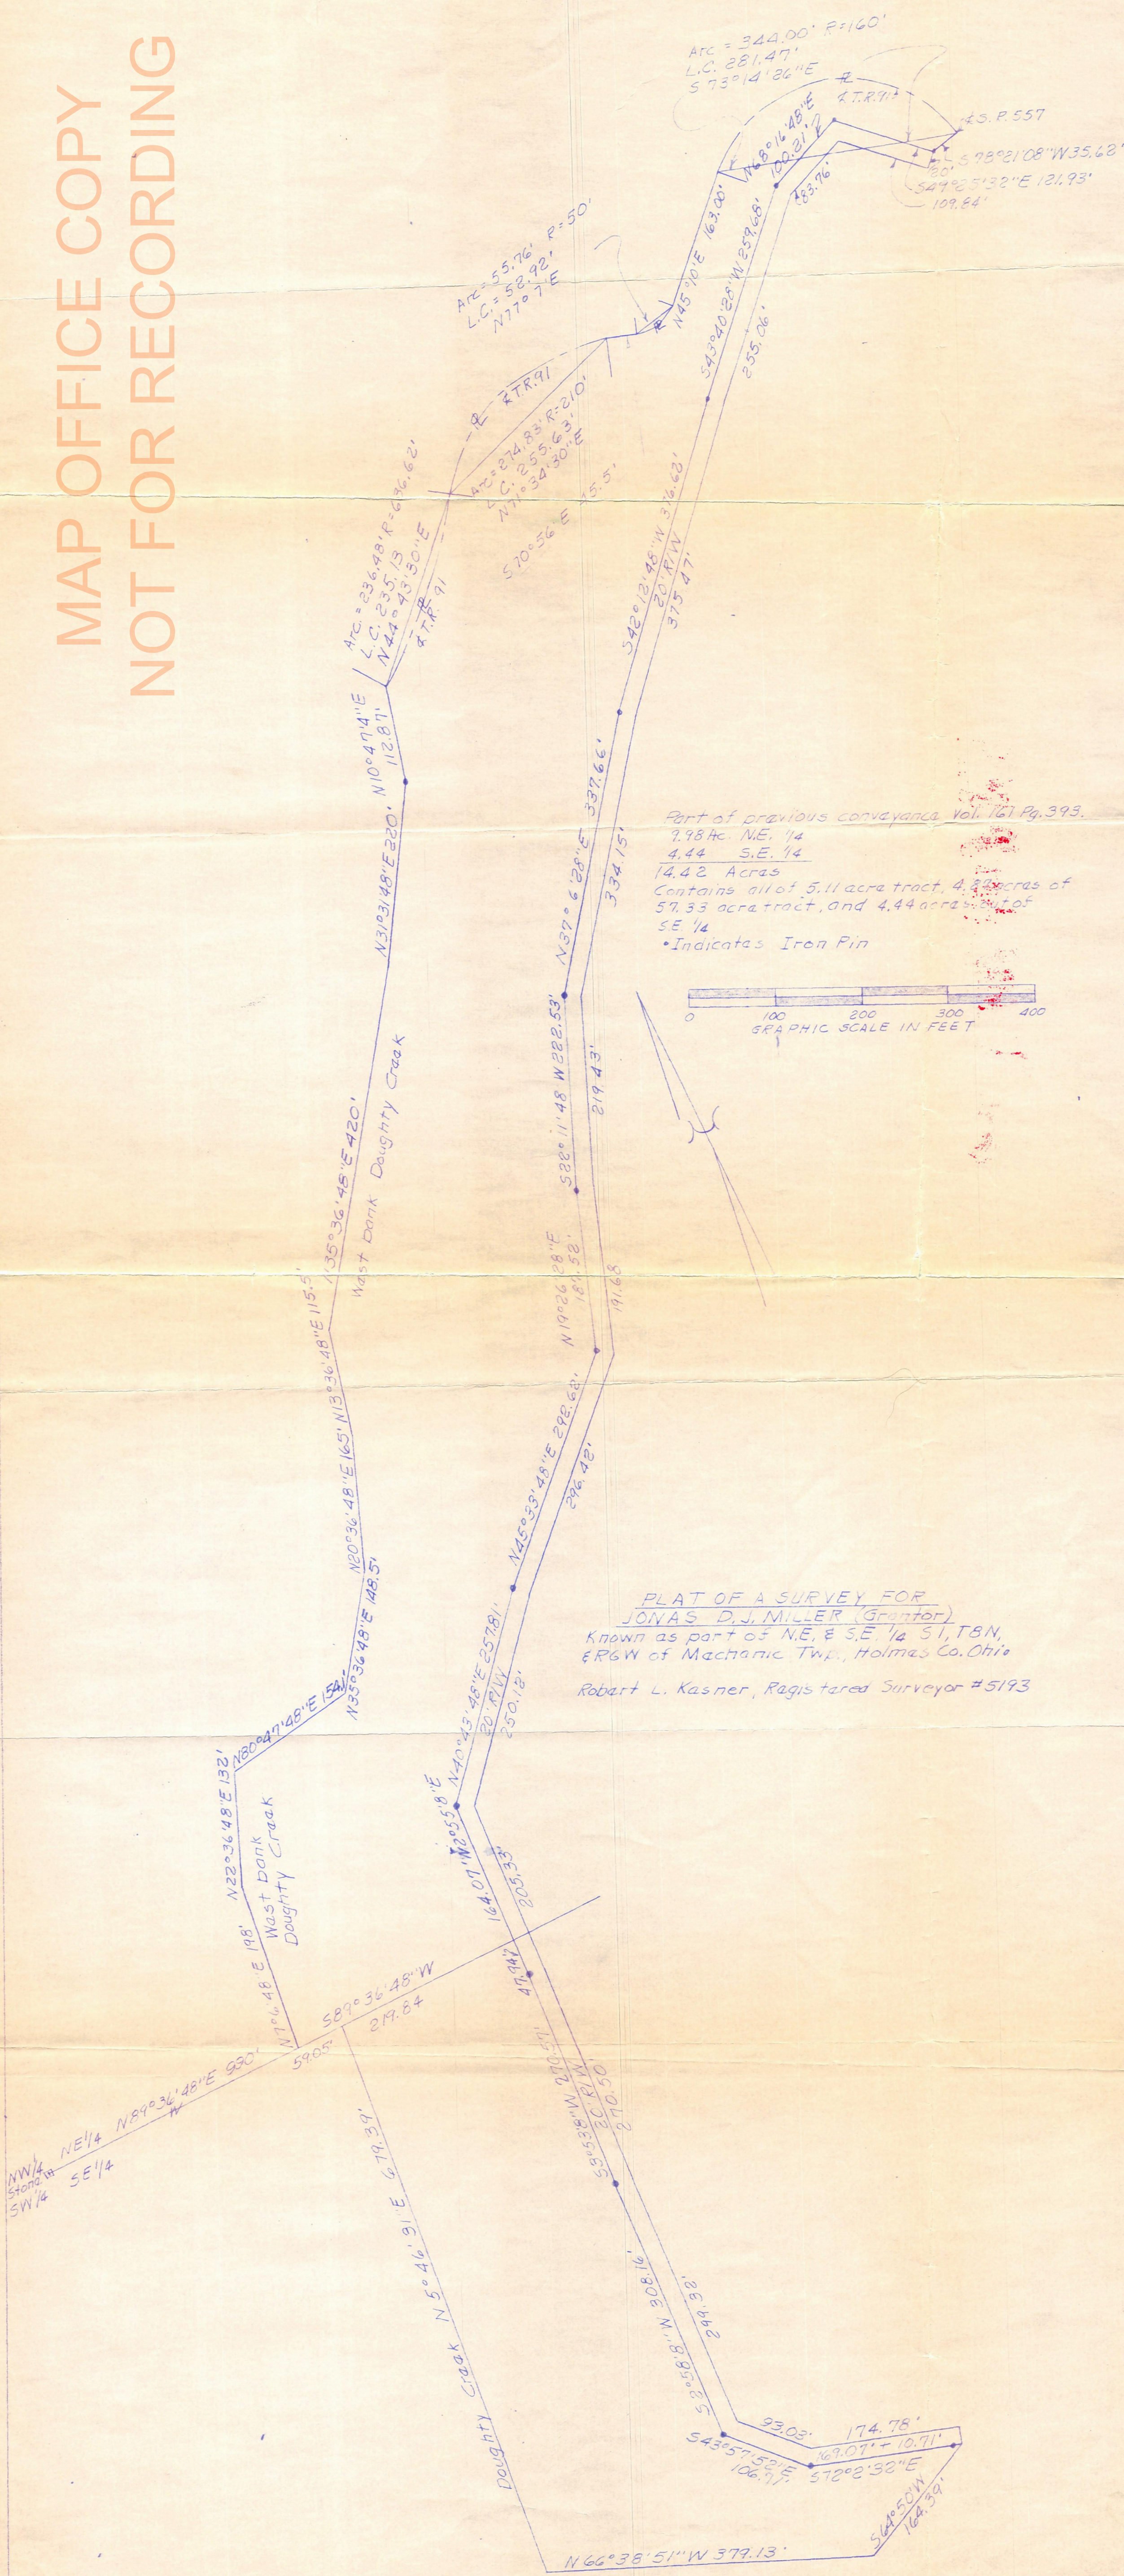

Part of previous conveyance Vol. 161 Pg. 393.  
 7.98 Ac. N.E. 1/4  
 4.44 S.E. 1/4  
 14.42 Acres  
 Contains all of 5.11 acre tract, 4.22 acres of  
 57.33 acre tract, and 4.44 acres of  
 S.E. 1/4  
 •Indicates Iron Pin

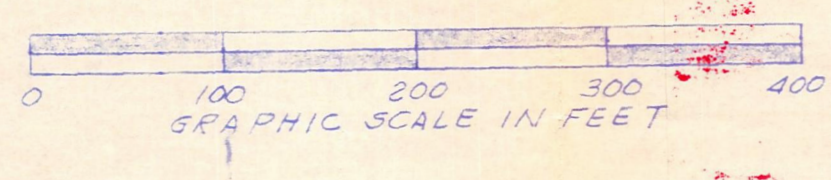

PLAT OF A SURVEY FOR  
 JONAS D. J. MILLER (Grantor)  
 Known as part of N.E. & S.E. 1/4 S1, T8N,  
 R6W of Mechanic Twp., Holmes Co. Ohio  
 Robert L. Kasner, Registered Surveyor #5193



MAP OFFICE COPY