


MECHANIC TOWNSHIP
 N.E. & S.E. QTRS. SECTION 3
 T-8 N; R-6 W
 HOLMES COUNTY, OHIO

SURVEYED FOR: HOLMES COUNTY ENGINEER

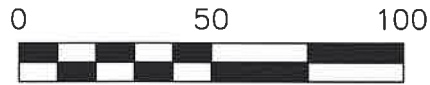

SCALE: 1"=50'

- 5/8" REBAR FOUND UNLESS OTHERWISE NOTED
- 5/8" REBAR SET WITH I.D. CAP I.D. CAP MARKED "BAKER 6938"



I CERTIFY THIS SURVEY TO BE CORRECT TO THE BEST OF MY KNOWLEDGE.


Donald C. Baker

DONALD C. BAKER P.S. 6938

DATE: APRIL 11, 2022

TAB\FDB

FILE NAME: WORK6\S-179-22\CNK

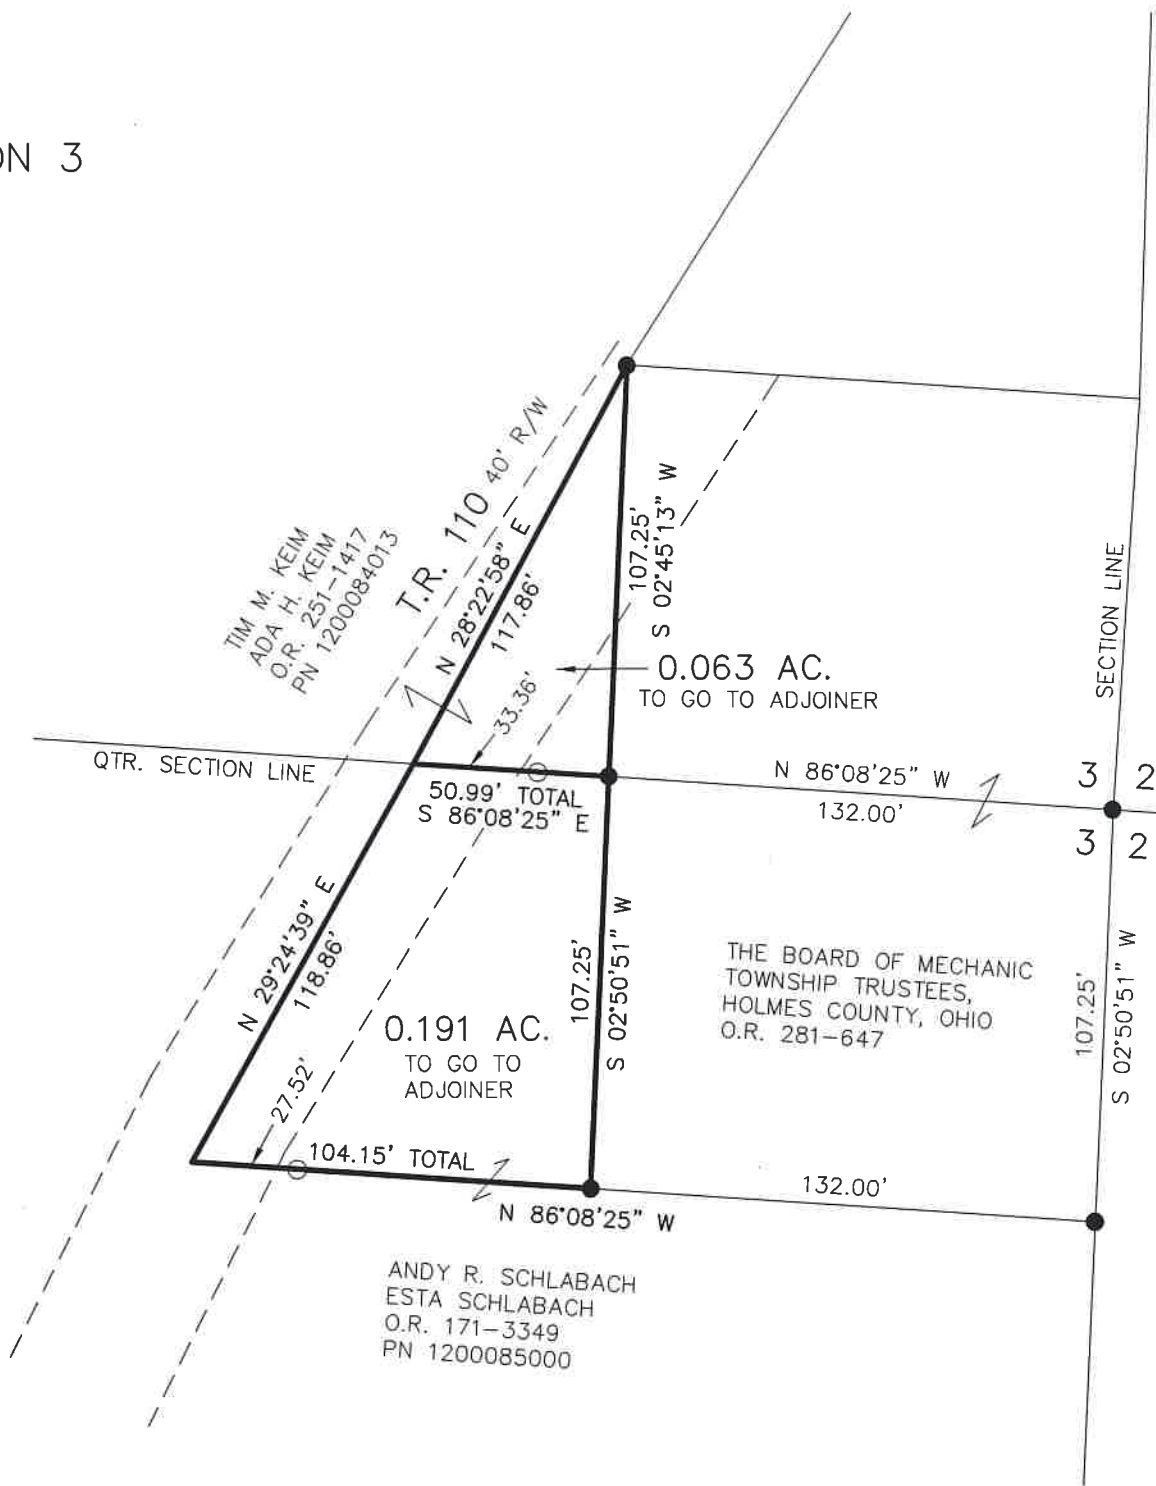

TIM M. KEIM
 ADA H. KEIM
 O.R. 251-1417
 PN 1200084013

THE BOARD OF MECHANIC
 TOWNSHIP TRUSTEES,
 HOLMES COUNTY, OHIO
 O.R. 281-647


ANDY R. SCHLABACH
 ESTA SCHLABACH
 O.R. 171-3349
 PN 1200085000

MASTER PLAT

- ACTION 1) CONVEY 0.063 ACRES TO ADJOINER
- ACTION 2) CONVEY 0.191 ACRES TO ADJOINER

REFERENCES

- DEED VOL. 9 PAGE 326
- DEED VOL. 9 PAGE 328
- O.R. VOL. 171 PAGE 3349
- O.R. VOL. 251 PAGE 1417
- PLAT VOL. 19 PAGE 1239
- PLAT VOL. 19 PAGE 2623
- BASIS OF BEARINGS FROM PLAT VOL. 19 PAGE 1239

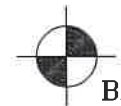

BAKER SURVEYING, LLC
 138 N. CLAY STREET
 MILLERSBURG, OHIO 44654
 PH. 330-674-4788
 EMAIL: bakersurveying@gmail.com