


MECHANIC TOWNSHIP  
N.E. QTR. FRACTIONAL SECTION 3  
T-8 N; R-6 W  
HOLMES COUNTY, OHIO

SURVEYED FOR: DAN RABER



SCALE: 1"=100'


- 5/8" REBAR FOUND UNLESS OTHERWISE NOTED
- 5/8" REBAR SET WITH I.D. CAP
- I.D. CAP MARKED "BAKER SURVEYING"

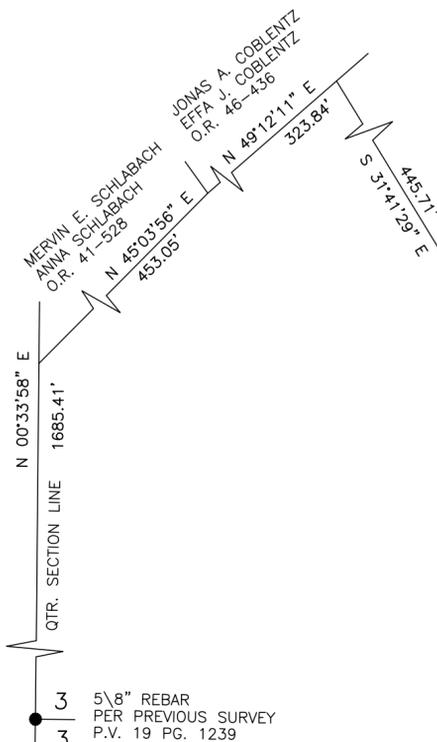

- MASTER PLAT
- 1) CONVEY 0.039 ACRE PARCEL TO ADJOINER
  - 2) CONVEY 0.163 ACRE PARCEL TO ADJOINER
  - 3) CONVEY 5.027 ACRE PARCEL TO ADJOINER
  - 4) CONVEY 0.784 ACRE PARCEL TO ADJOINER

BASIS OF BEARINGS FROM OHIO STATE PLANE COORDINATE SYSTEM, NORTH ZONE, N.A.D. 83, 2011 ADJUSTMENT

- REFERENCES
- O.R. VOL. 245 PAGE 2561
  - O.R. VOL. 292 PAGE 362
  - PLAT VOL. 19 PAGE 135
  - PLAT VOL. 19 PAGE 604
  - PLAT VOL. 19 PAGE 1239
  - PLAT VOL. 19 PAGE 1402

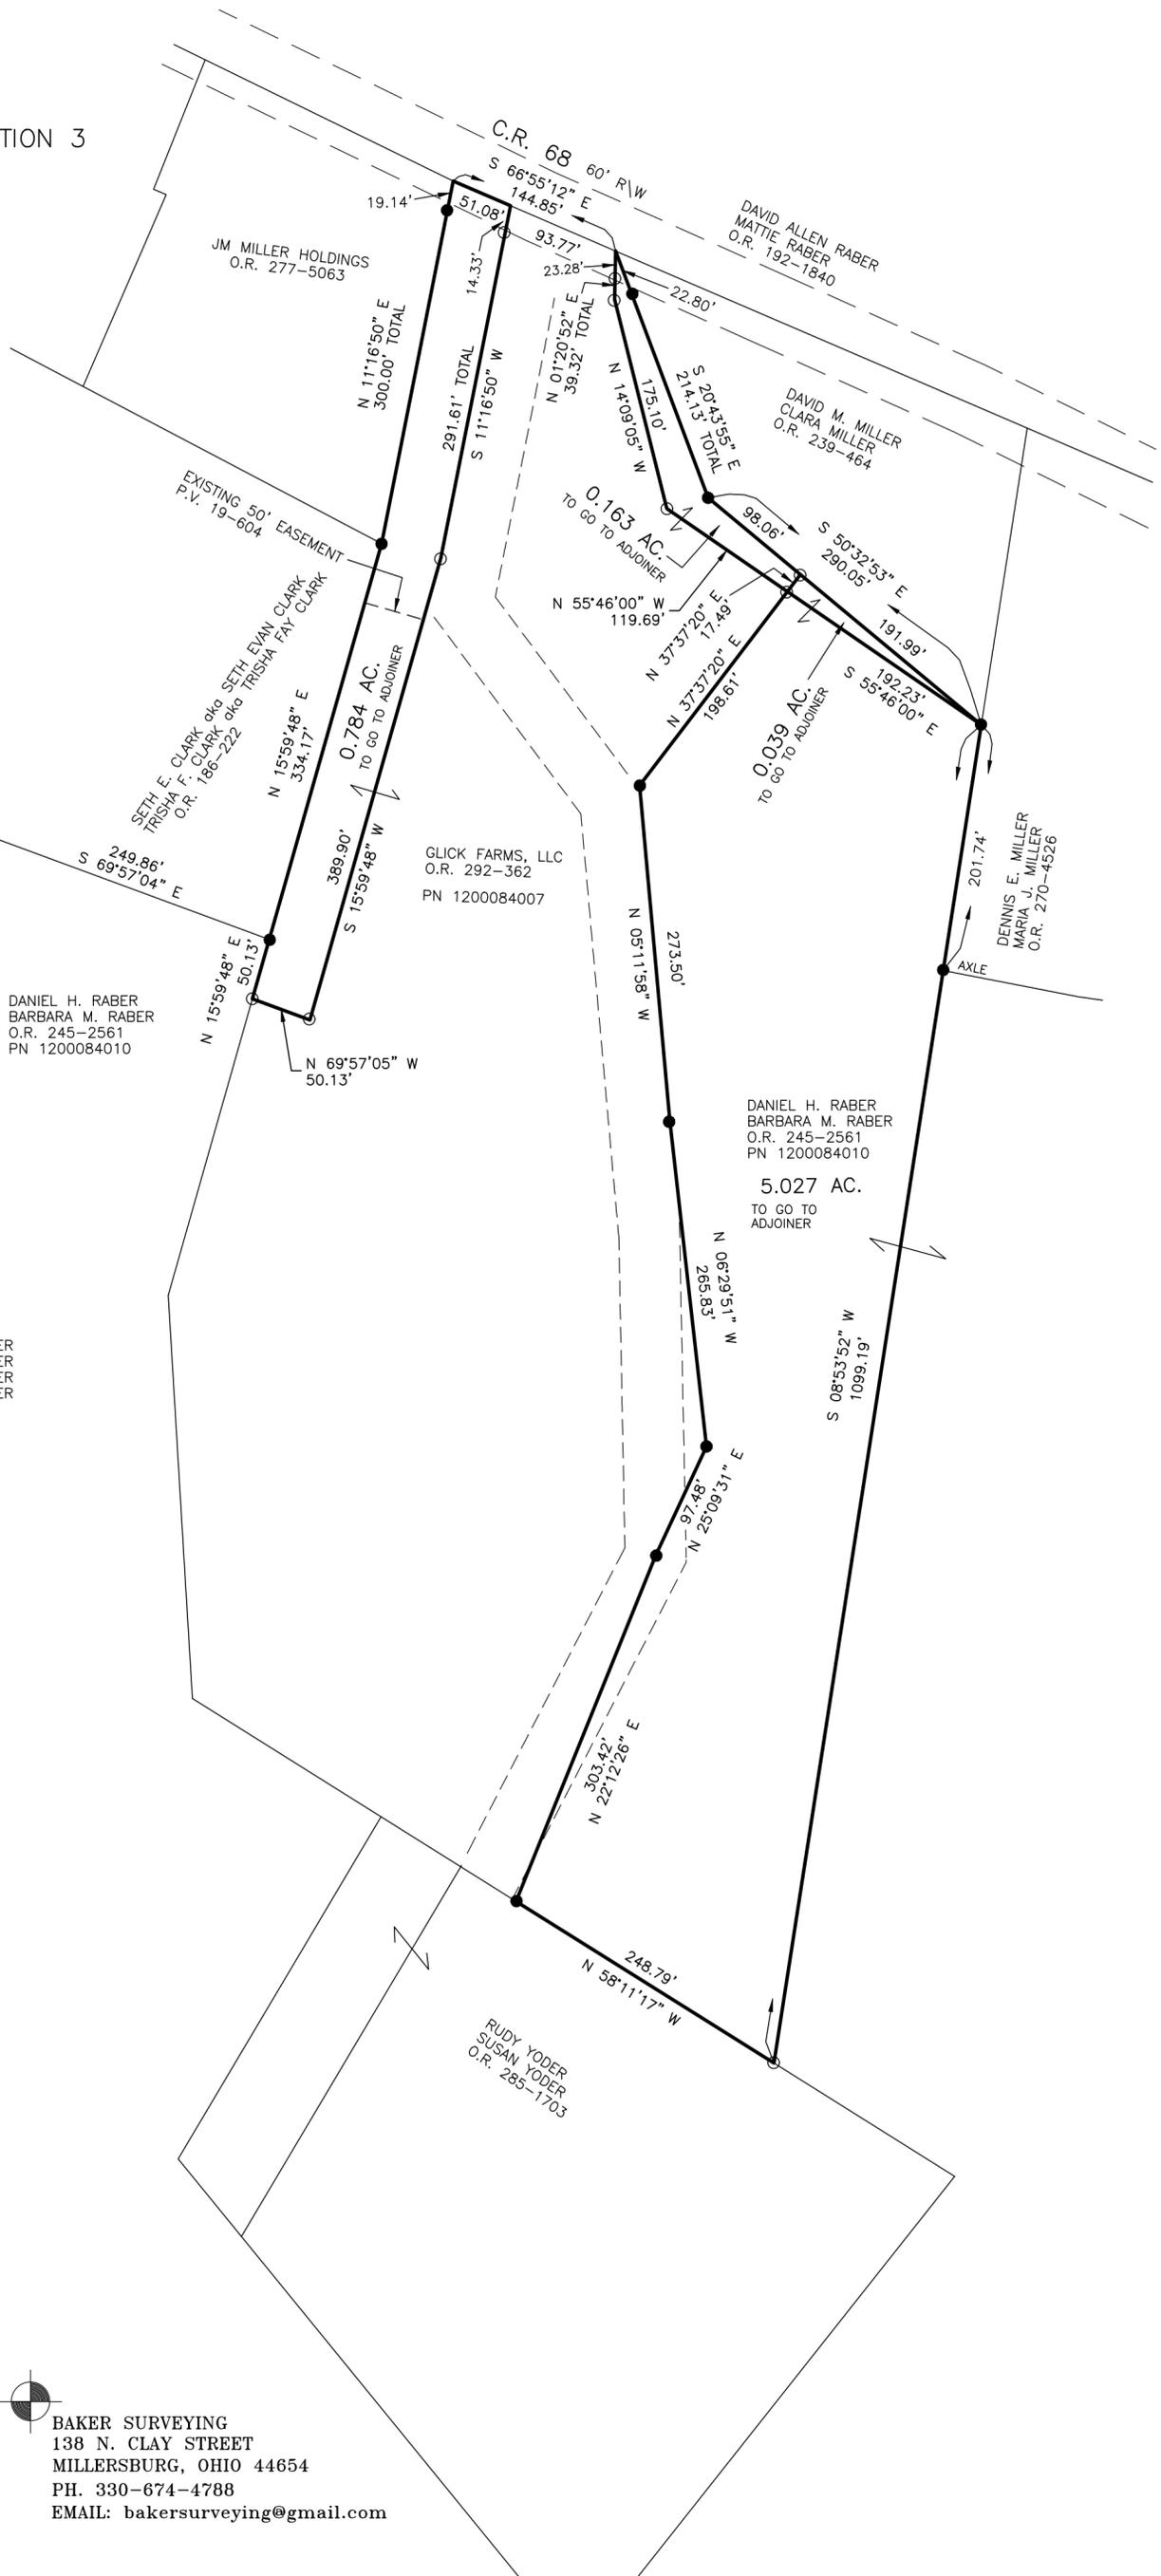

I CERTIFY THIS SURVEY TO BE CORRECT TO THE BEST OF MY KNOWLEDGE.

*Donald C. Baker*

DONALD C. BAKER P.S. 6938  
DATE: FEB. 11, 2026  
KES  
FILE NAME: WORK7\S-26-250

BAKER SURVEYING  
138 N. CLAY STREET  
MILLERSBURG, OHIO 44654  
PH. 330-674-4788  
EMAIL: bakersurveying@gmail.com