

SCALE: 1" = 200'

- IRON PIN FOUND
- 5/8" RE BAR WITH I.D. CAP SET  
I.D. CAP MARKED "BAKER 6938"



I CERTIFY THIS SURVEY TO BE CORRECT TO THE BEST OF MY KNOWLEDGE.

*Donald C. Baker*

DONALD C. BAKER P.S. 6938  
138 N. CLAY ST.  
MILLERSBURG, OHIO 44654  
PH. (330) 674-4788

OCTOBER 8, 1997

#60697 - M.L. DAVIS  
F.C.C. - F.D. BAKER

BEARINGS FROM PLAT VOL. 12 PAGES 435


MECHANIC TOWNSHIP  
N.E. QTR. SECTION 8  
T-8N; R-6W  
HOLMES COUNTY, OHIO  
(SURVEYED FOR: TERRY & LAUREN HERSHEY)

REFERENCES:

DEED VOL. 268 PAGE 848  
" " 244 " 160  
" " 256 " 93

PLAT VOL. 14 PAGE 841  
" " 12 " 435

MAP OFFICE COPY

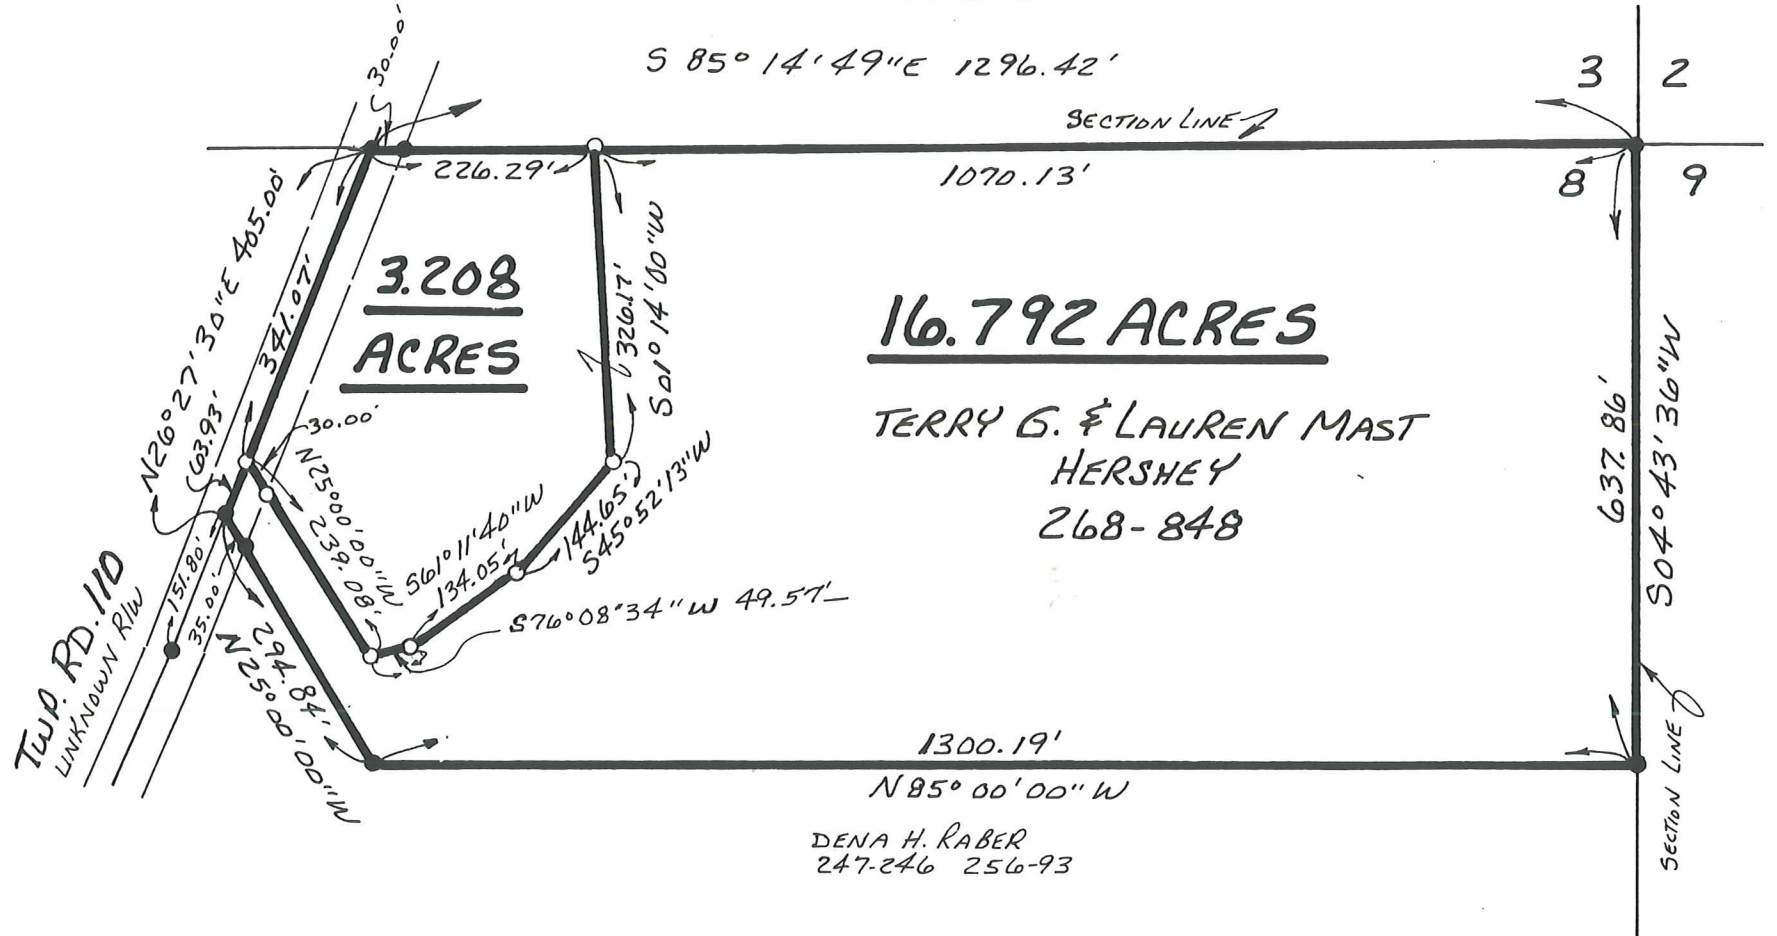

**3.208  
ACRES**

**16.792 ACRES**

TERRY G. & LAUREN MAST  
HERSHEY  
268-848

DENA H. RABER  
247-246 256-93