

SCALE: 1"=100'


- STONE FOUND
- IRON PIN FOUND
- △ R.R. SPIKE SET
- 5/8" RE BAR WITH I.D. CAP SET
- I.D. CAP MARKED "BAKER 6938"

REFERENCES:

DEED VOL. 230 PAGE 755  
 " " 259 " 154  
 " " 207 " 306  
 " " 259 " 157  
 " " 238 " 261

PLAT VOL. 9 PAGE 47  
 " " 10 " 546

BEARINGS FROM PLAT VOL. 10 PAGE 913

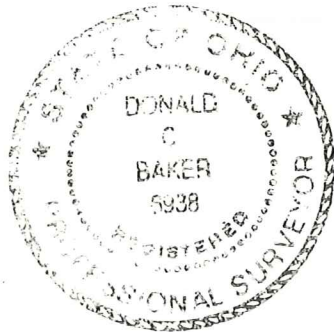


I CERTIFY THIS SURVEY TO BE CORRECT TO THE BEST OF MY KNOWLEDGE.

*Donald C. Baker*

DONALD C. BAKER P.S. 6938  
 5958 T.R. 322  
 MILLERSBURG, OHIO 44654  
 PH. (216) 674-4788  
 FEBRUARY 20, 1996  
 9096-MLS

MECHANIC TOWNSHIP  
 N.E. QTR. SECTION 9  
 T-8 N; R-6 W  
 HOLMES COUNTY, OHIO

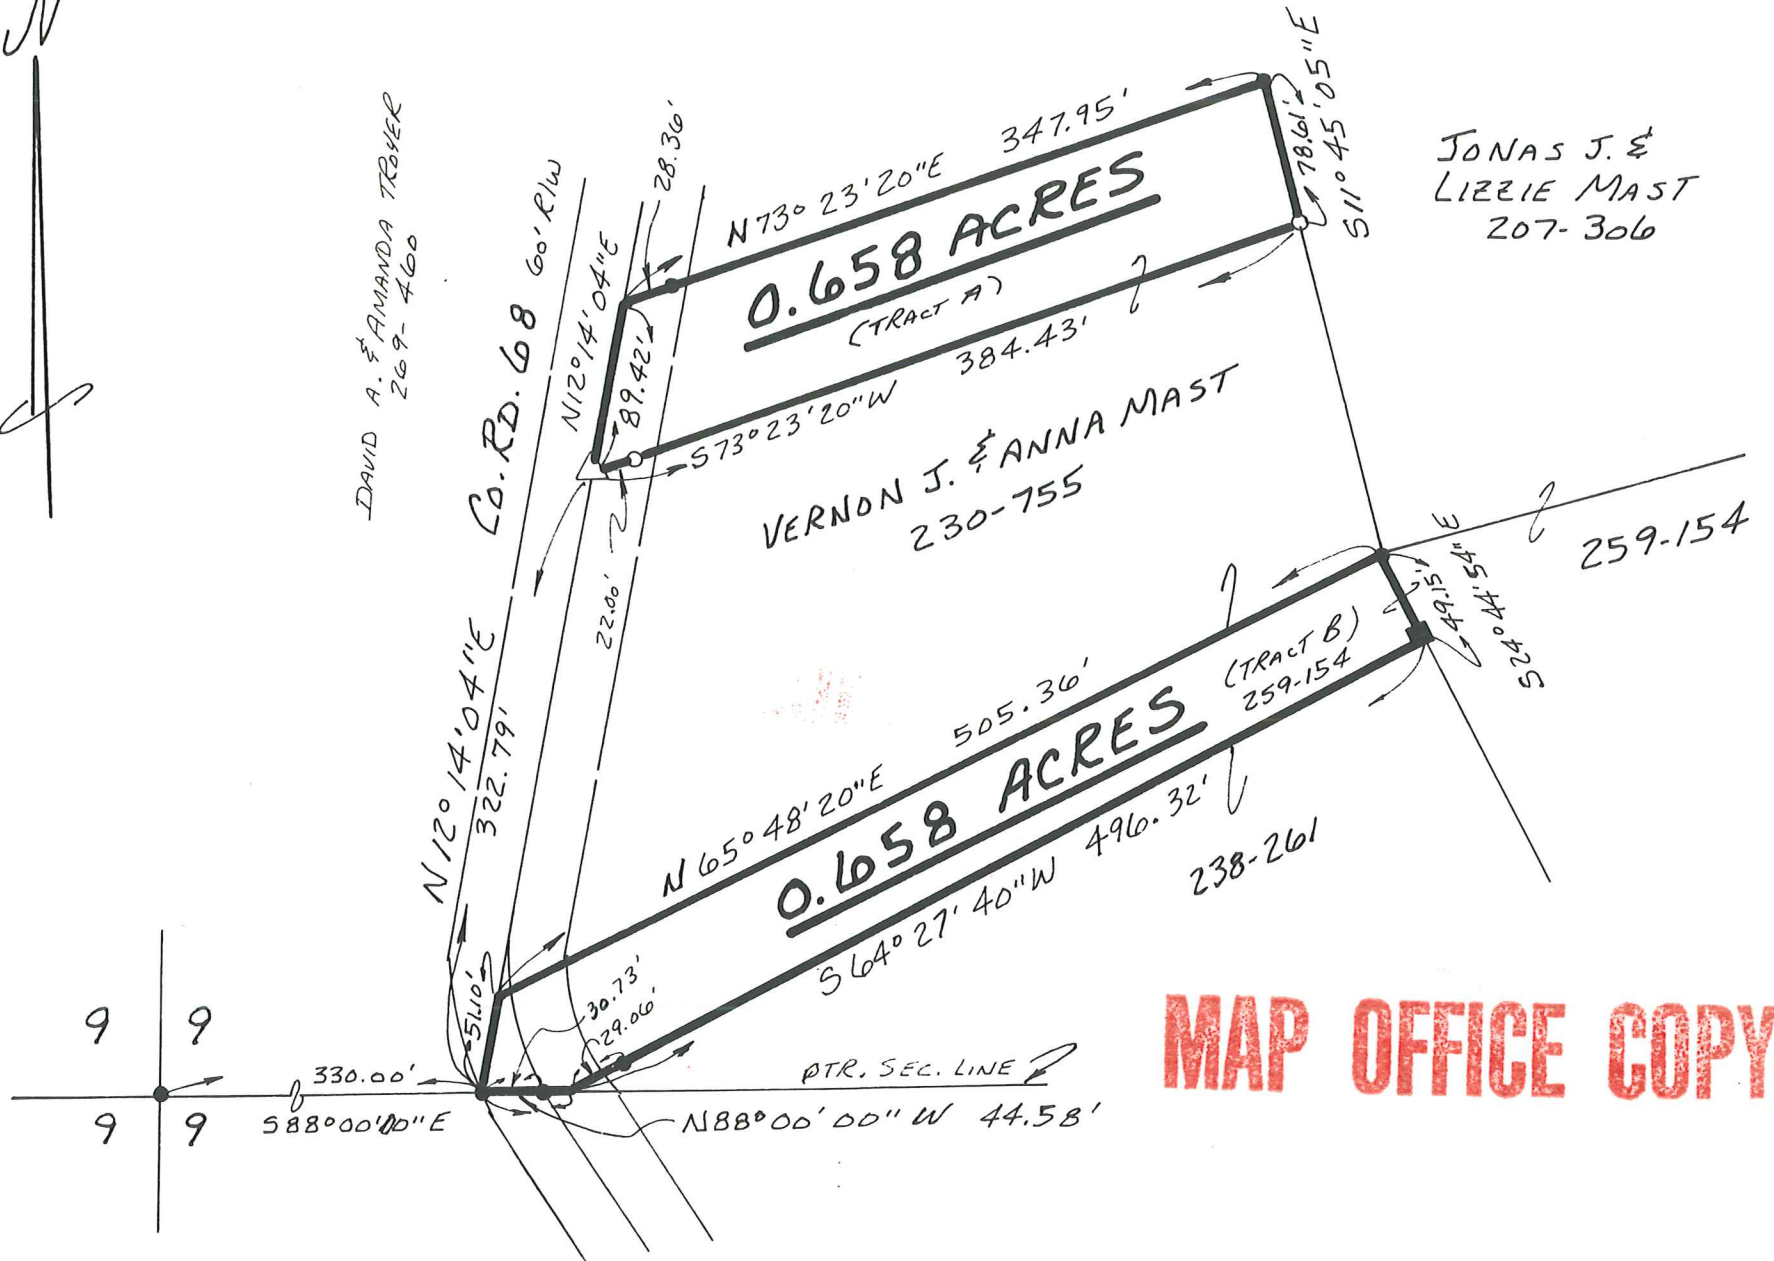

MAP OFFICE COPY