


MECHANIC TOWNSHIP
S.E. QTR. SECTION 13
T-8 N; R-6 W
HOLMES COUNTY, OHIO

SURVEYED FOR: WAYNE SCHLABACH

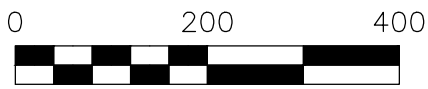


SCALE: 1"=200'

- STONE FOUND
- 5/8" REBAR FOUND
UNLESS OTHERWISE NOTED

- 5/8" REBAR SET WITH I.D. CAP
- I.D. CAP MARKED "BAKER SURVEYING LLC"

BASIS OF BEARINGS FROM OHIO STATE
PLANE COORDINATE SYSTEM, NORTH ZONE,
N.A.D. 83, 2011 ADJUSTMENT

MASTER PLAT
ACTION 1) CONVEY 5.000 ACRE PARCEL
ACTION 2) CONVEY 68.337 ACRE PARCEL

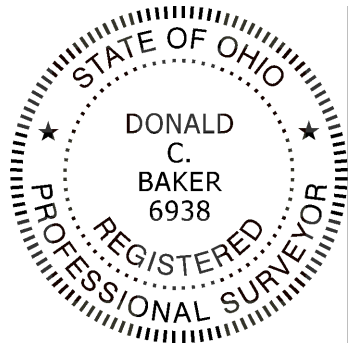

I CERTIFY THIS SURVEY TO BE CORRECT
TO THE BEST OF MY KNOWLEDGE.


Donald C. Baker
DONALD C. BAKER

P.S. 6938

DATE: NOVEMBER 4, 2025

KES

FILE NAME: WORK7\S-484-25\SMC

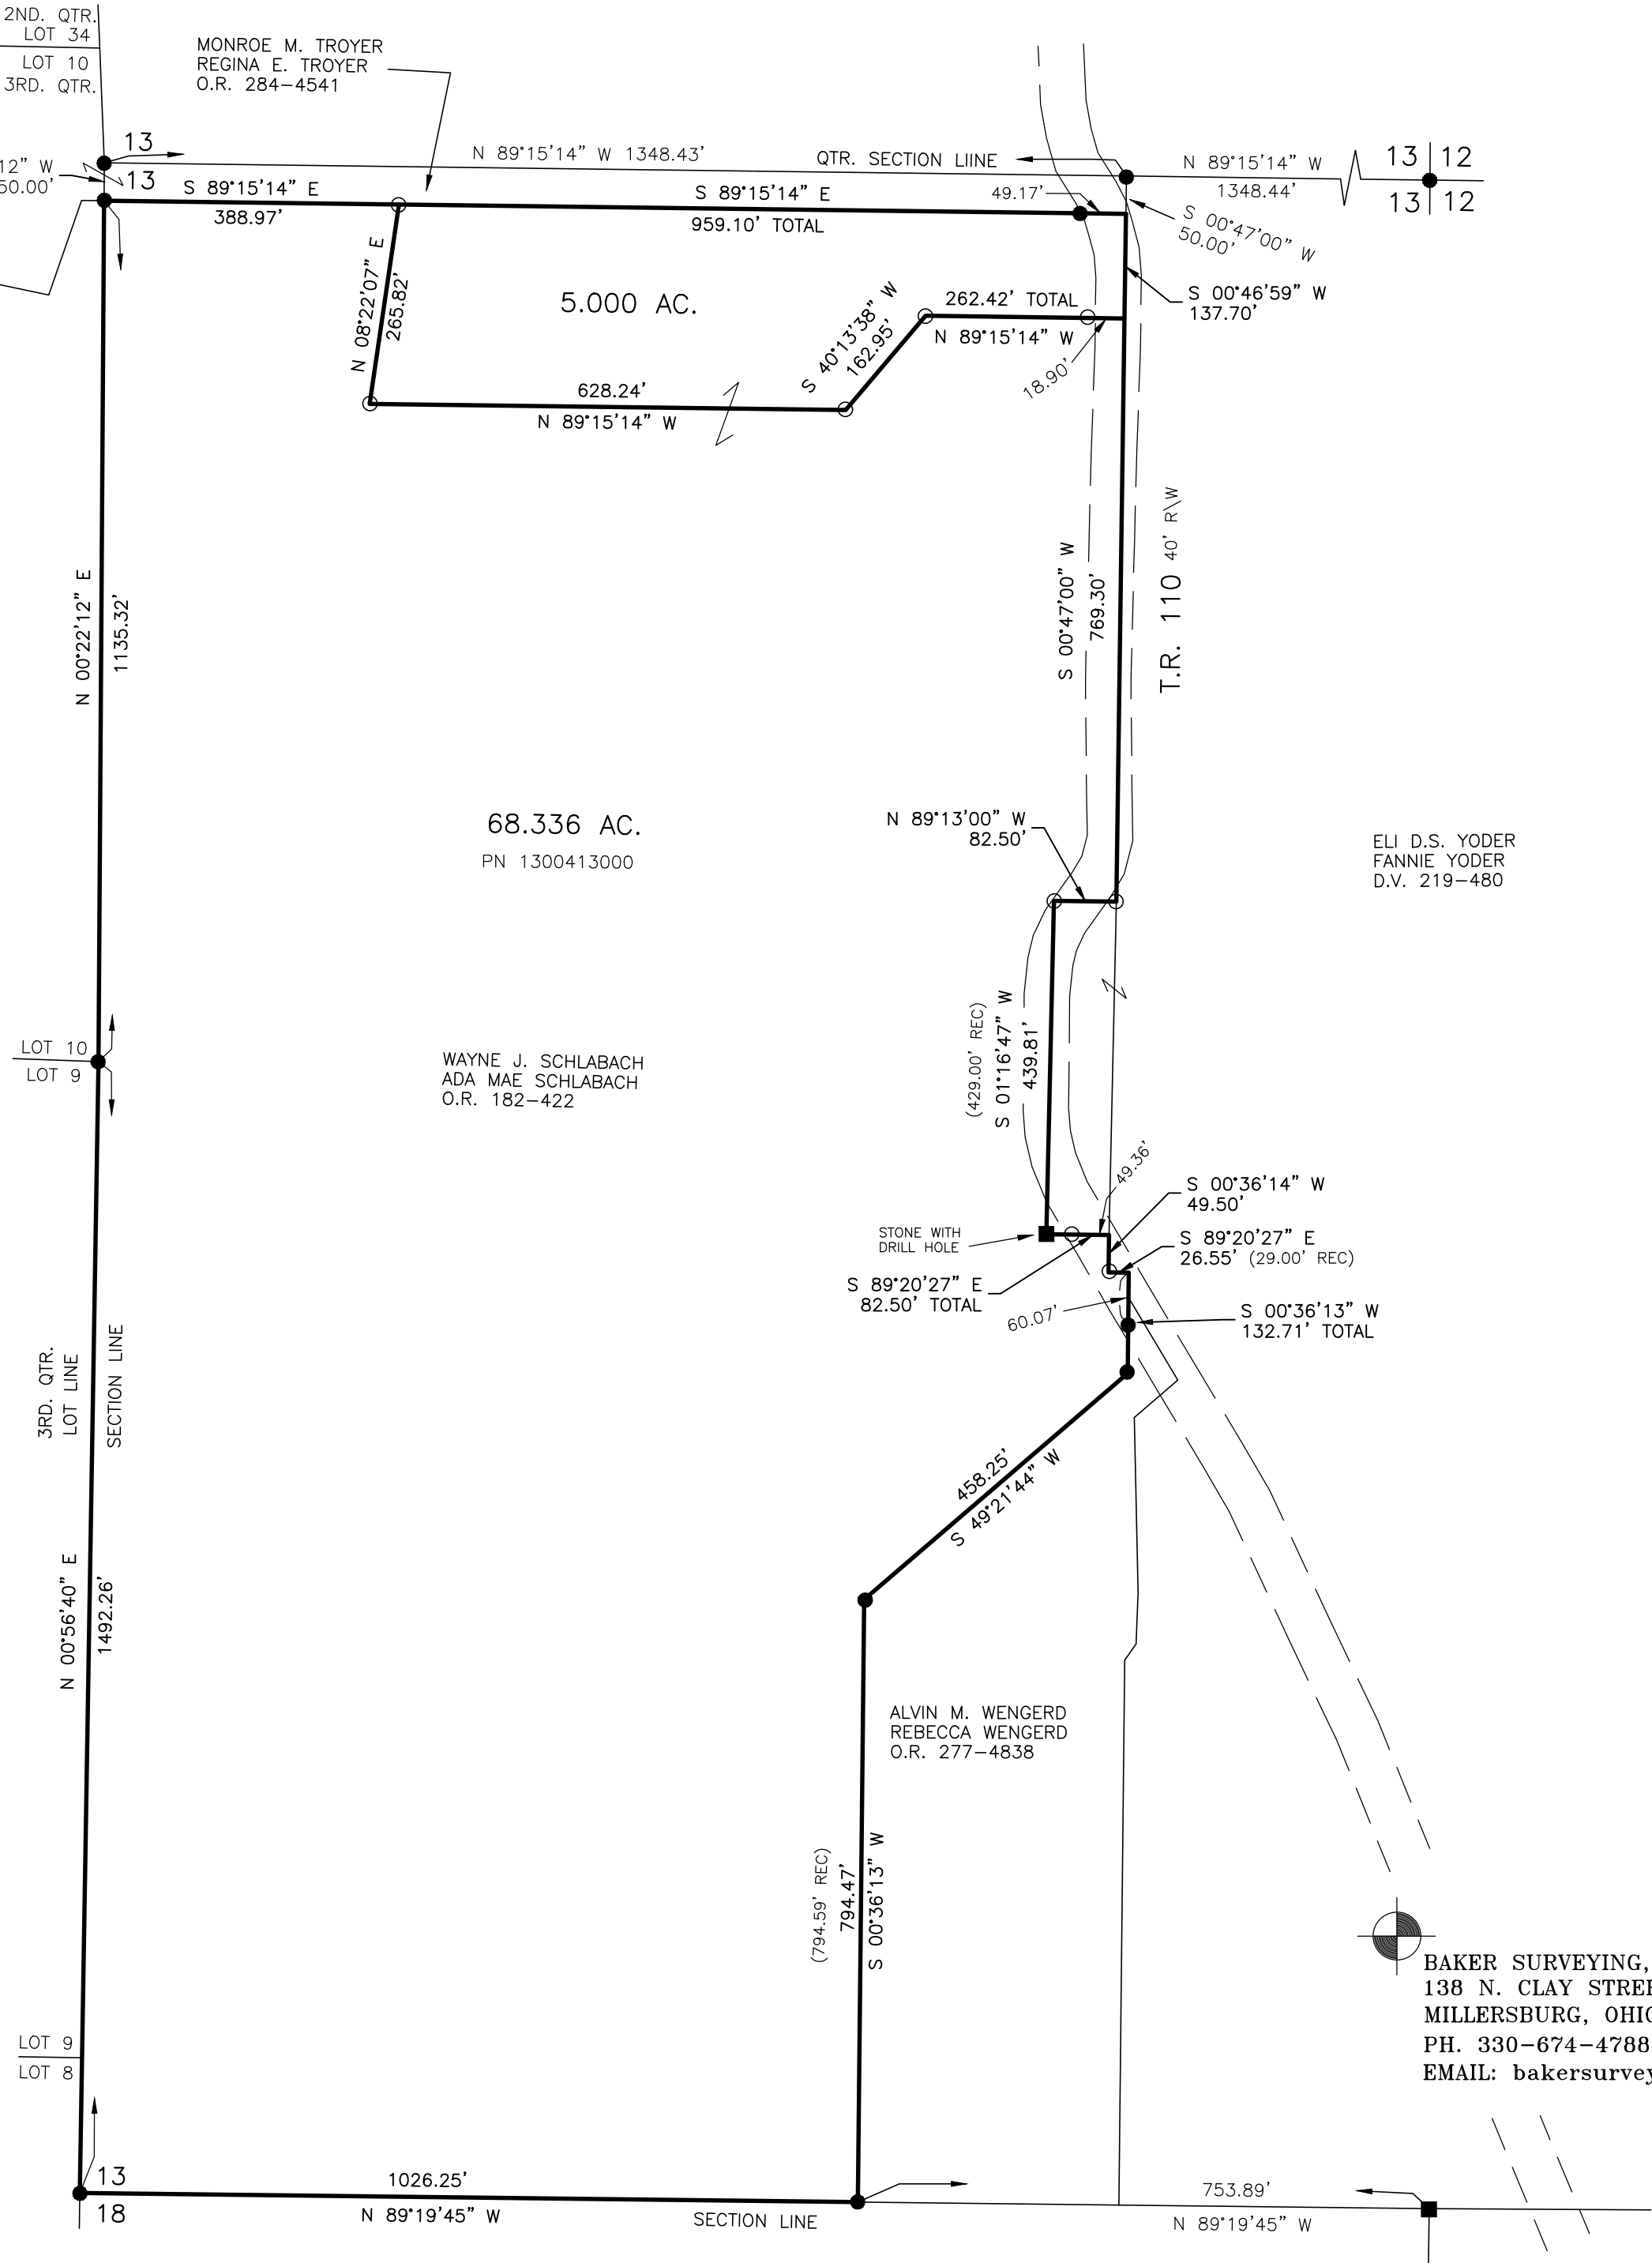

BAKER SURVEYING, LLC
138 N. CLAY STREET
MILLERSBURG, OHIO 44654
PH. 330-674-4788
EMAIL: bakersurveying@gmail.com