


- ▲ R.R. SPIKE FOUND
- 5/8" REBAR FOUND UNLESS OTHERWISE NOTED
- 5/8" REBAR SET WITH I.D. CAP I.D. CAP MARKED "BAKER 6938"

MECHANIC TOWNSHIP
 S.W. QTR. SECTION 19
 T-8 N; R-6 W
 HOLMES COUNTY, OHIO

SURVEYED FOR: ERVIN RABER

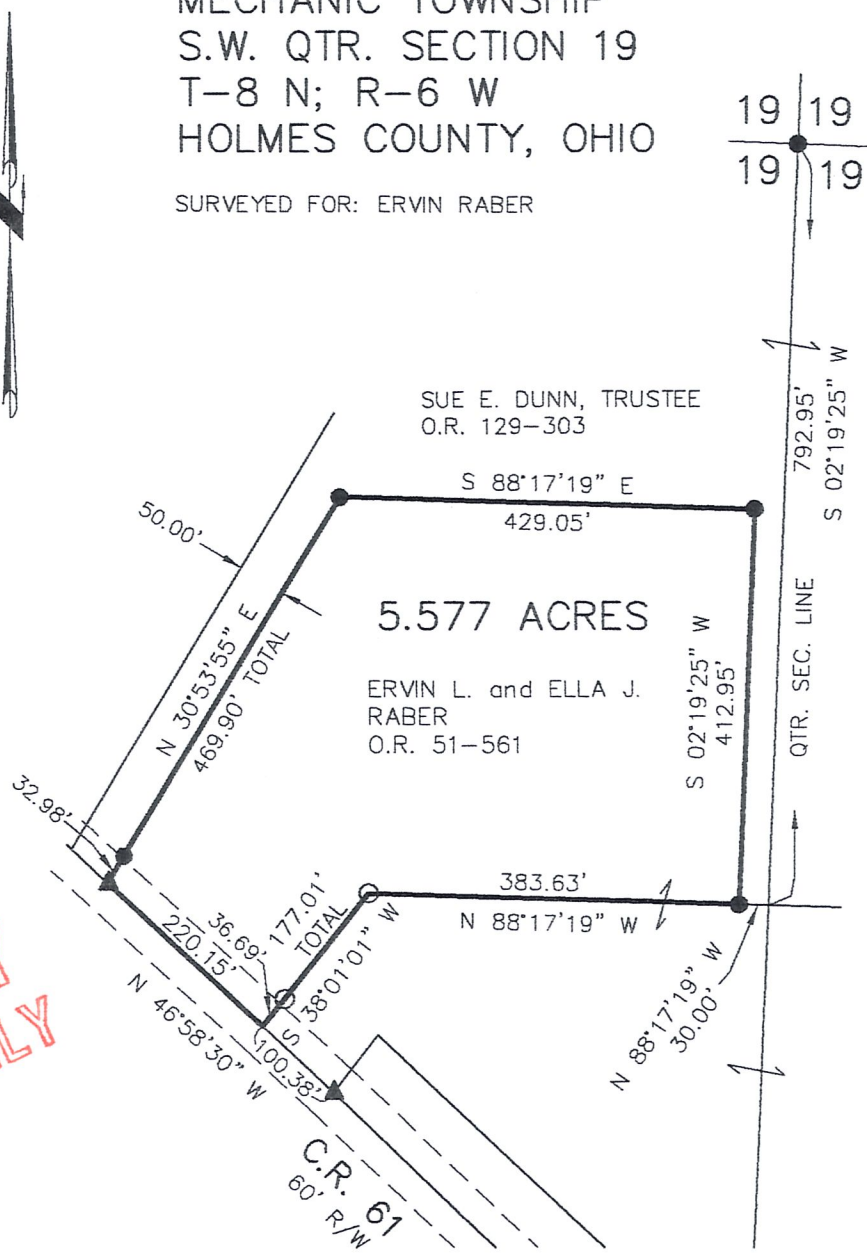

MAP OFFICE COPY

REFERENCES

- O.R. VOL. 51 PAGE 561
- O.R. VOL. 129 PAGE 303
- PLAT VOL. 18 PAGE 432
- BEARINGS FROM PLAT VOL. 18 PAGE 432

I CERTIFY THIS SURVEY TO BE CORRECT TO THE BEST OF MY KNOWLEDGE.

Donald C. Baker
 DONALD C. BAKER P.S. 6938
 DATE: JULY 14, 2008
 FDB\KES
 FILE NAME: WORK4\S-349-08\MLD



DONALD C. BAKER SURVEYING
 138 N. CLAY STREET
 MILLERSBURG, OHIO 44654
 PH. 330-674-4788
 FAX 330-674-6027