



**REFERENCES:**

DEED VOL. 210 PAGE 441  
 " " 249 " 117  
 " " 266 " 637  
 " " 266 " 639  
 " " 272 " 721

BEARINGS FROM PLAT VOL 10 PAGE 835

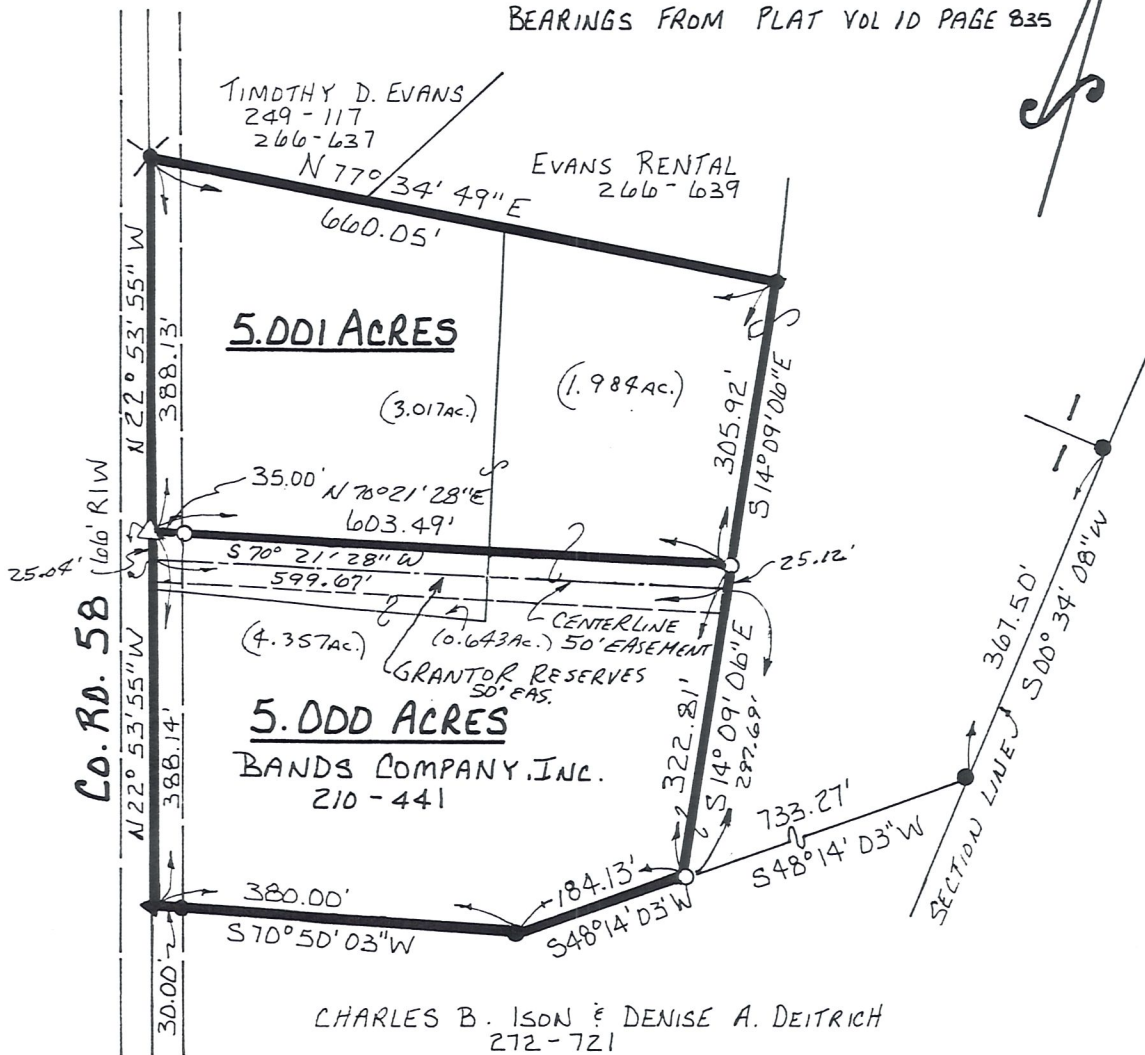


**MECHANIC TOWNSHIP  
 S.E. QTR. SECTION 1  
 T-8N; R-7W  
 HOLMES COUNTY, OHIO**

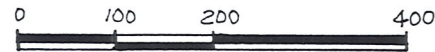

SCALE: 1" = 200'

- IRON PIN FOUND
- ▲ A.R. SPIKE FOUND
- P.K. NAIL FOUND
- △ A.R. SPIKE SET
- 5/8" REBAR WITH I.D. CAP SET
- I.D. CAP MARKED "BAKER 6938"

SURVEYED FOR BANDS COMPANY, INC.

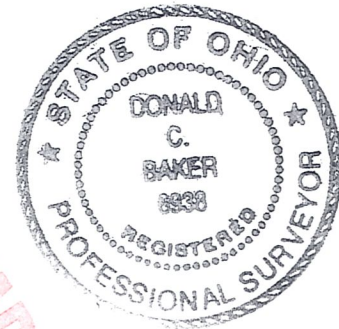

I CERTIFY THIS SURVEY TO BE CORRECT TO THE BEST OF MY KNOWLEDGE.

*Donald C. Baker*

**DONALD C. BAKER P.S. 6938**

5958 T.R. 322  
 MILLERSBURG, OHIO 44654  
 PH: (330) 674-4788

AUGUST 30, 1996

REVISED SEPT. 13, 1996

51696 FJM